


FED. ROAD DIST. NO.	STATE	STATE JOB NO.	FISCAL YEAR	SHEET NO.	TOTAL SHEETS
4	OKLA	17020(07)		X16	

DESCRIPTION	REVISIONS	DATE

4/18/2017 2:34:14 PM - P:\2771\21\131-127712-1300\1\CAD\SHHEE\FILES\CLEVELE BLVD PLANS\X-SECTIONS\BLVD.DWG - SCHUMACHER, MIKE

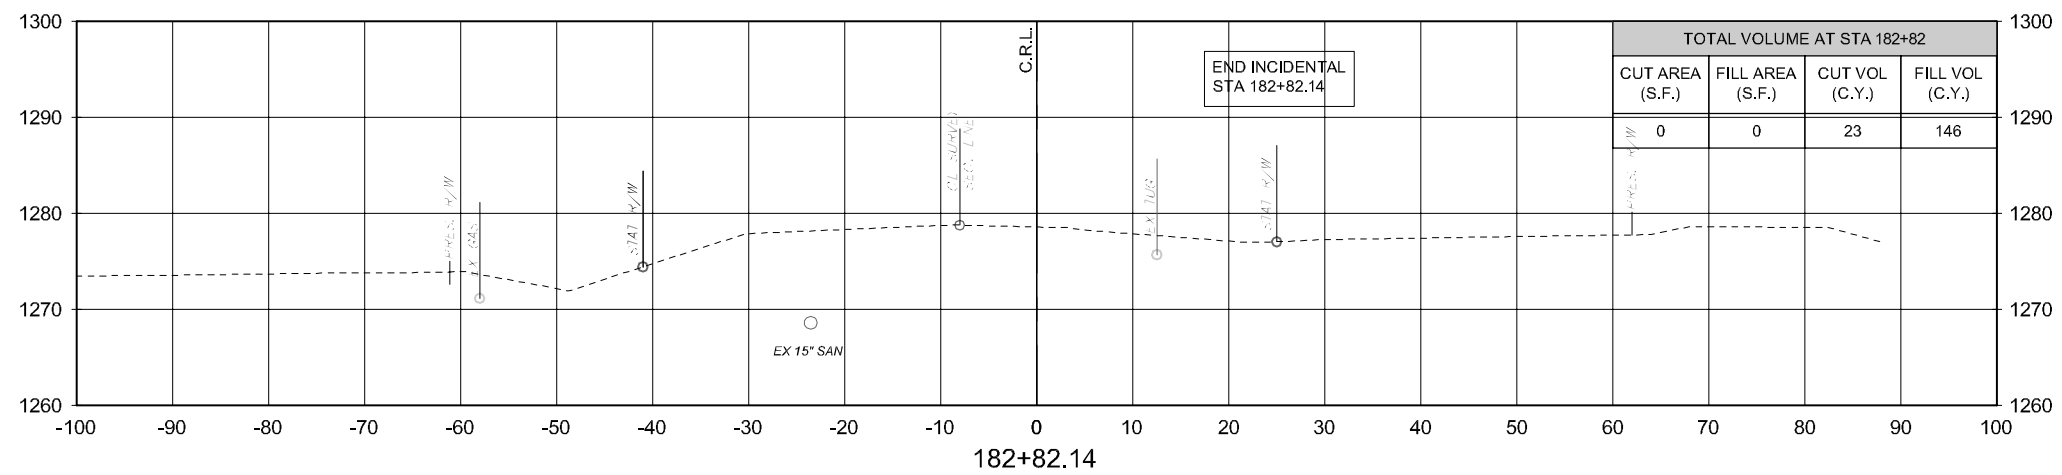

N. CLEVELAND ST.

STATE JOB NO. 17020(07) SHEET NO. X16

CITY PROJECT R-1311B

GARFIELD COUNTY