



- LEGEND**
- TYPE III BARRICADE
 - DRUM CHANNELIZER
 - SIDEWALK BARRICADE
 - CONSTRUCTION SIGN
 - PROPOSED SIDEWALK
 - DRIVEWAY RECONSTRUCTION

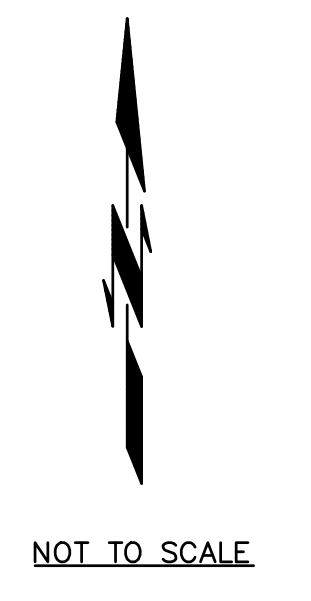

1 STANDARD TRAFFIC CONTROL - SH 37
NOT TO SCALE

- NOTES:
- CONTRACTOR MAY ONLY CLOSE ONE DRIVEWAY AT A TIME AT PROPERTIES WITH TWO DRIVEWAYS. IF PROPERTY ONLY ONE DRIVEWAY, CONTRACTOR MUST CONSTRUCT HALF AT A TIME AND ENSURE ACCESS TO THE PROPERTY AT ALL TIMES.

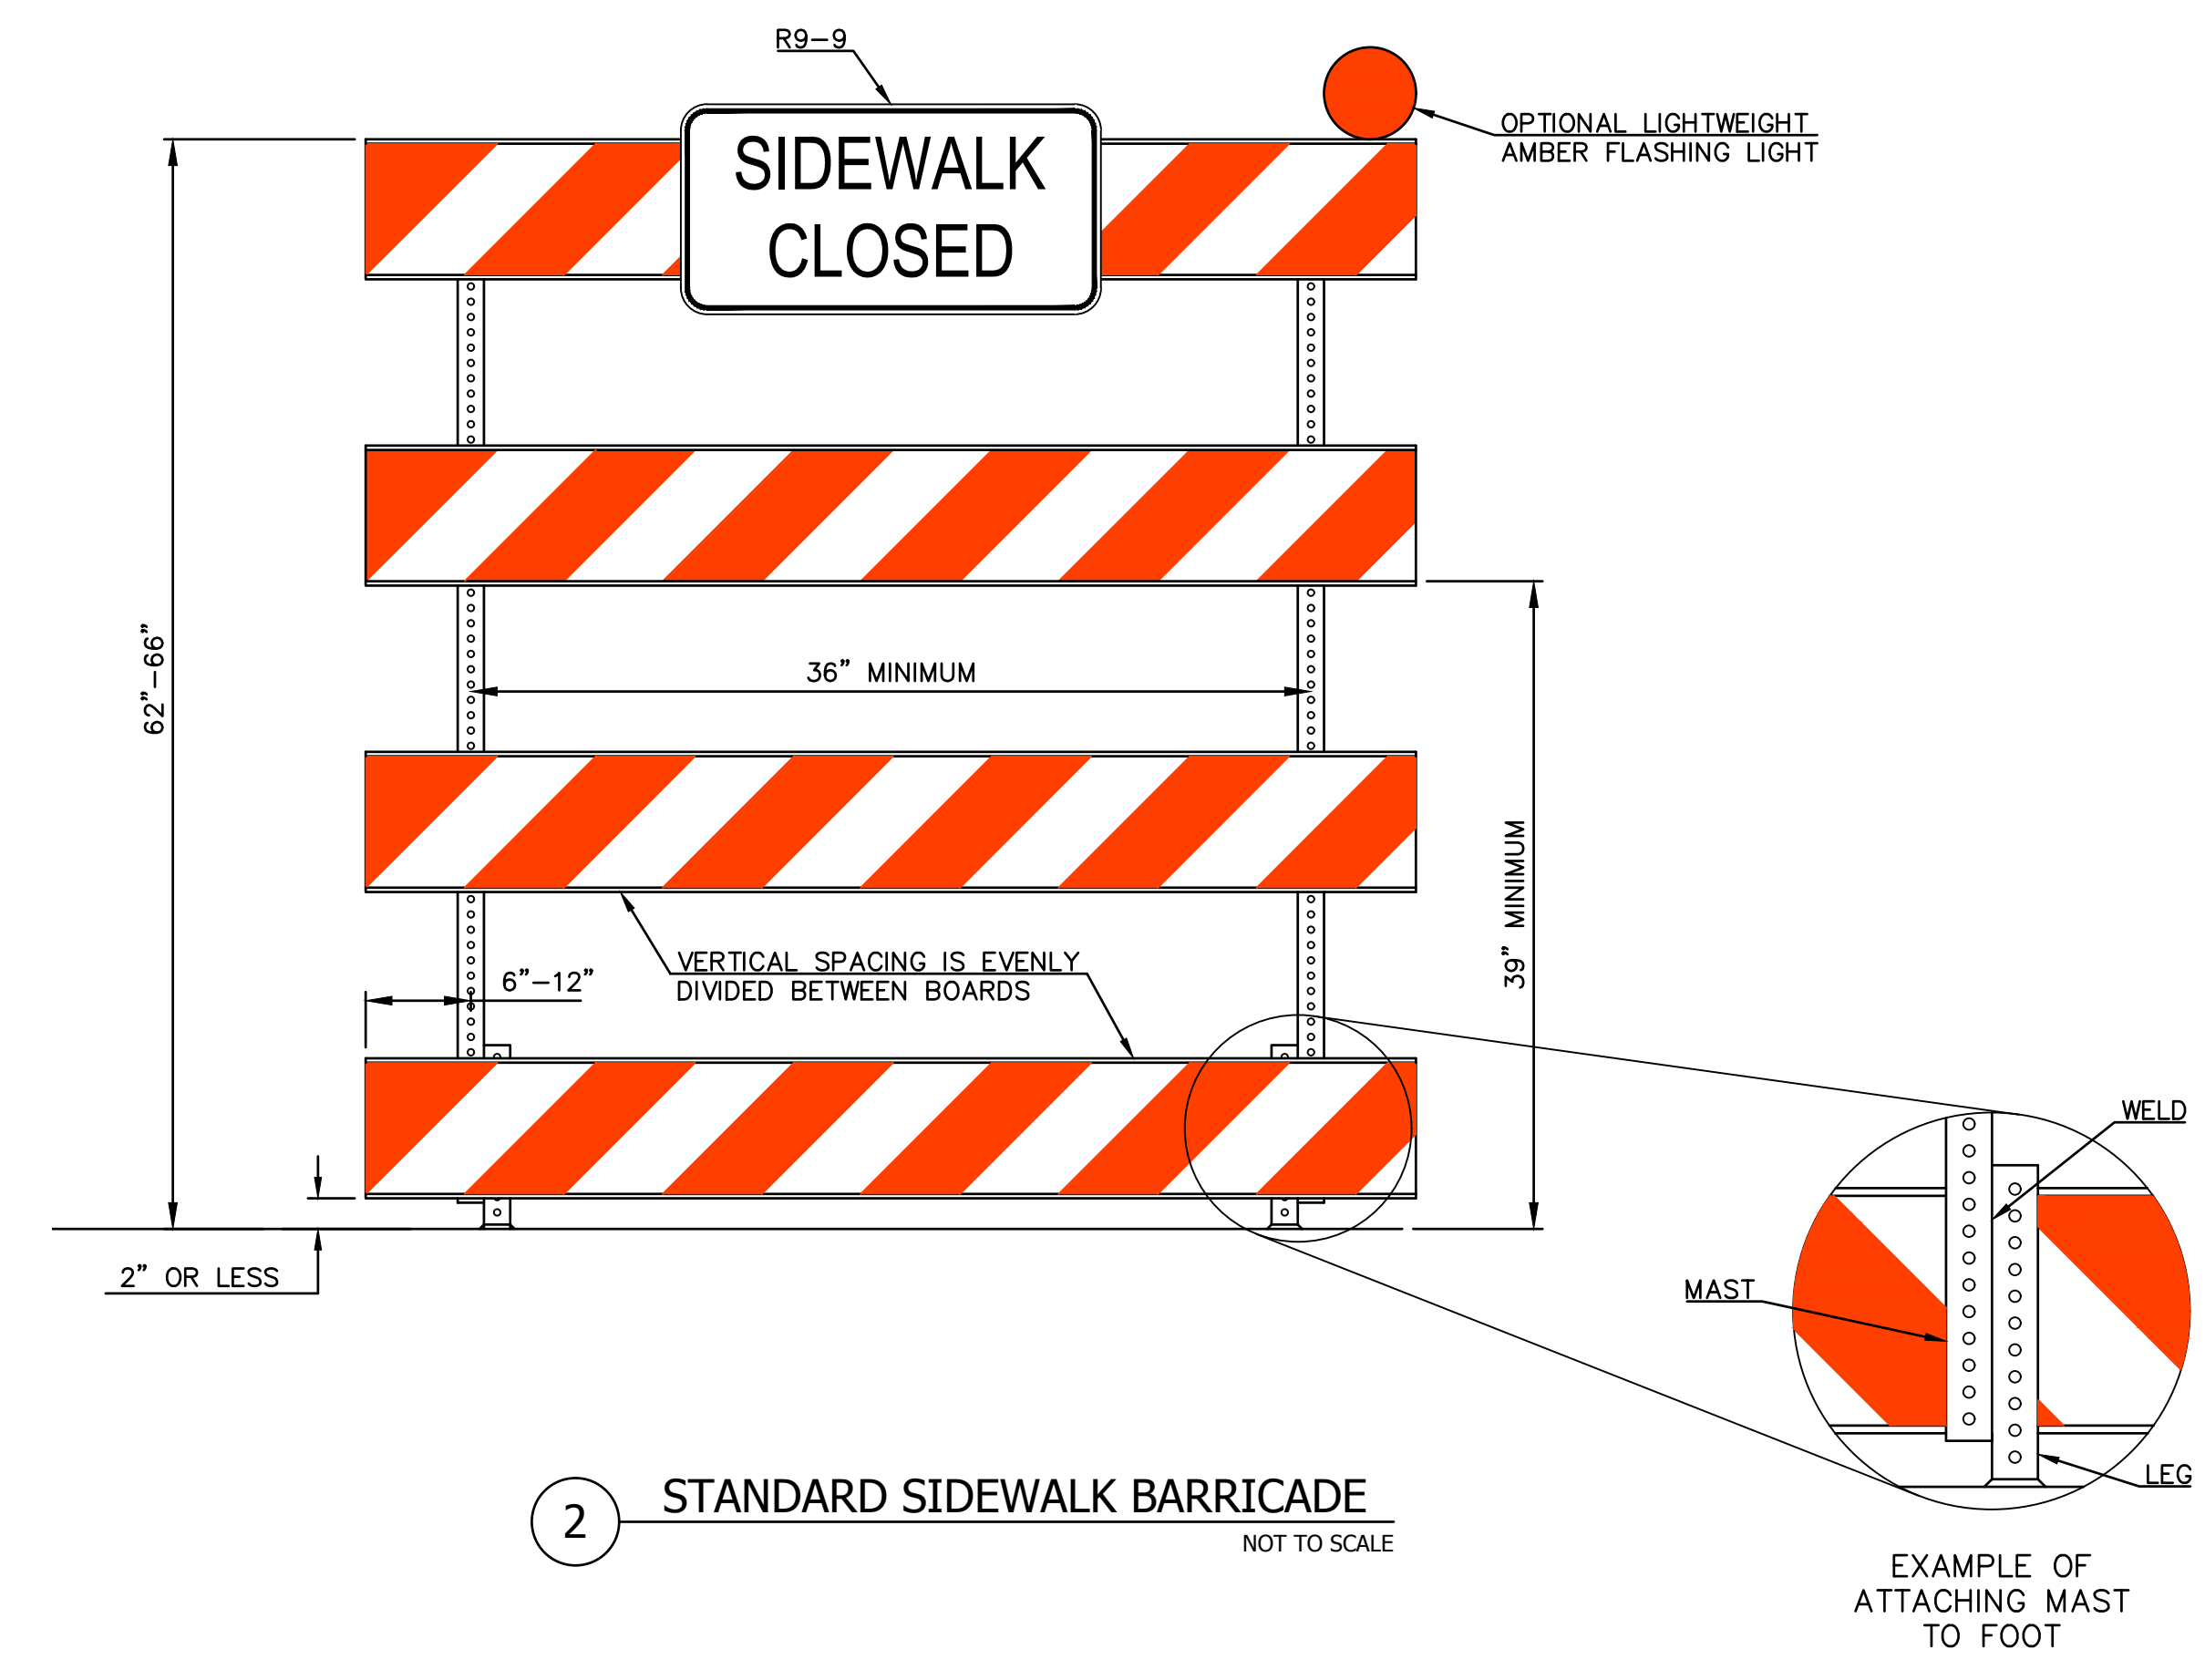

2 STANDARD SIDEWALK BARRICADE
NOT TO SCALE

DESIGN	LKN	7/7/17
DRAWN	TJW	7/7/17
CHECKED	SKF	7/7/17
APPROV.	SKF	7/7/17
SQUAD	CGE	

PLOT DATE: Friday, July 07, 2017 @ 03:09PM
G:\Projects\16-508 Tuttle - TRM - Sidewalks 2018\16-508 STAFF\0505 TRAFFIC CONTROL.dwg