


REVISIONS		
REV. NO.	DESCRIPTION	DATE

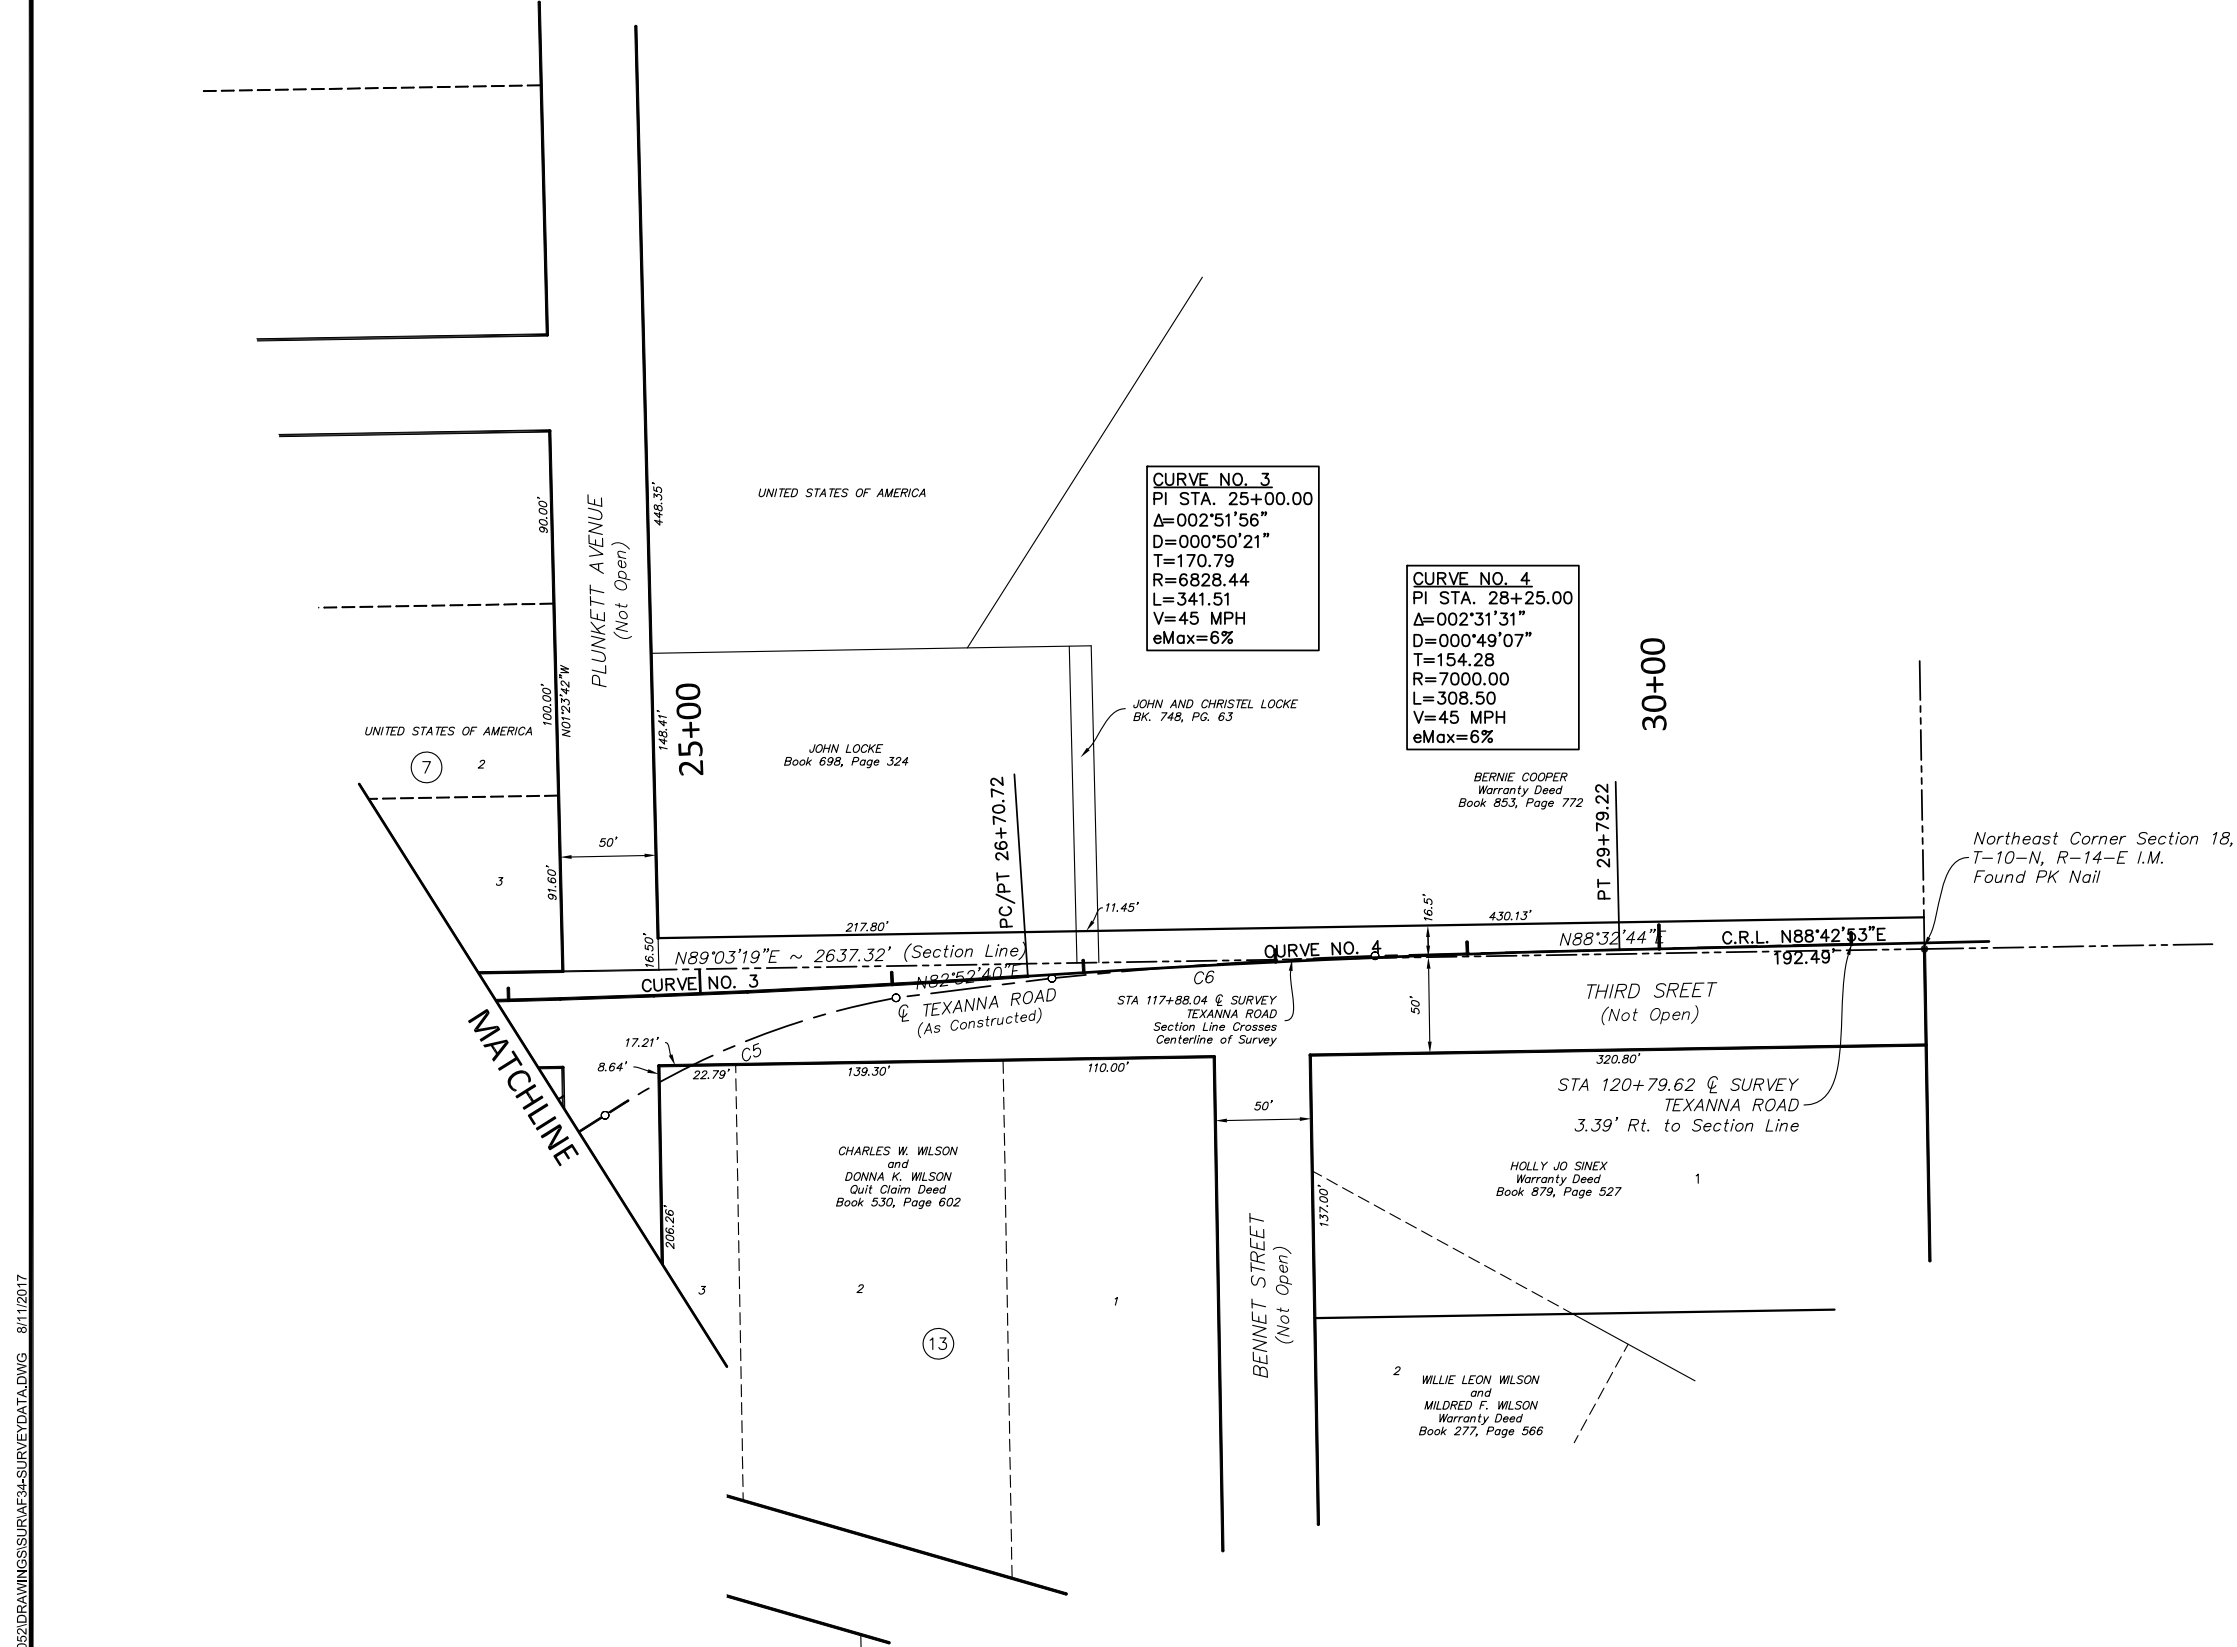

N:\AF34-CED2-1 - MCINTOSH-BR052\DRAWINGS\SURF43-SURVEY\DATA.DWG - 8/11/2017

DESIGN			EW115 TEXANNA CREEK	MCINTOSH CO.
DRAWN			OKLAHOMA DEPARTMENT OF TRANSPORTATION	
CHECKED				
APPROVED			SURVEY DATA SHEETS (SHEET 2 OF 2)	
SQUAD		KCS		
			STATE JOB NO. 29374(04)	SHEET NO. S002