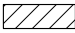



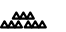

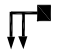



SUGGESTED SEQUENCE OF CONSTRUCTION

PHASE 4

1. THE CONTRACTOR SHALL ADJUST TRAFFIC CONTROL DEVICES AND SIGNALIZATION.
2. THE CONTRACTOR SHALL CONSTRUCT THE SOUTH SIDE OF TEXANNA ROAD ON THE EAST END OF THE PROJECT AND CONSTRUCT NS-426.

LEGEND	
	CURRENT WORK ZONE
	TEMP. PAVEMENT REMOVAL
	COMPLETED CONSTRUCTION
	CHANNELIZING DEVICE
	3-TYPE III BARRICADES
	CONCRETE MEDIAN BARRIER
	PORTABLE TRAFFIC SIGNAL

REVISIONS		
REV. NO.	DESCRIPTION	DATE
-	-	-

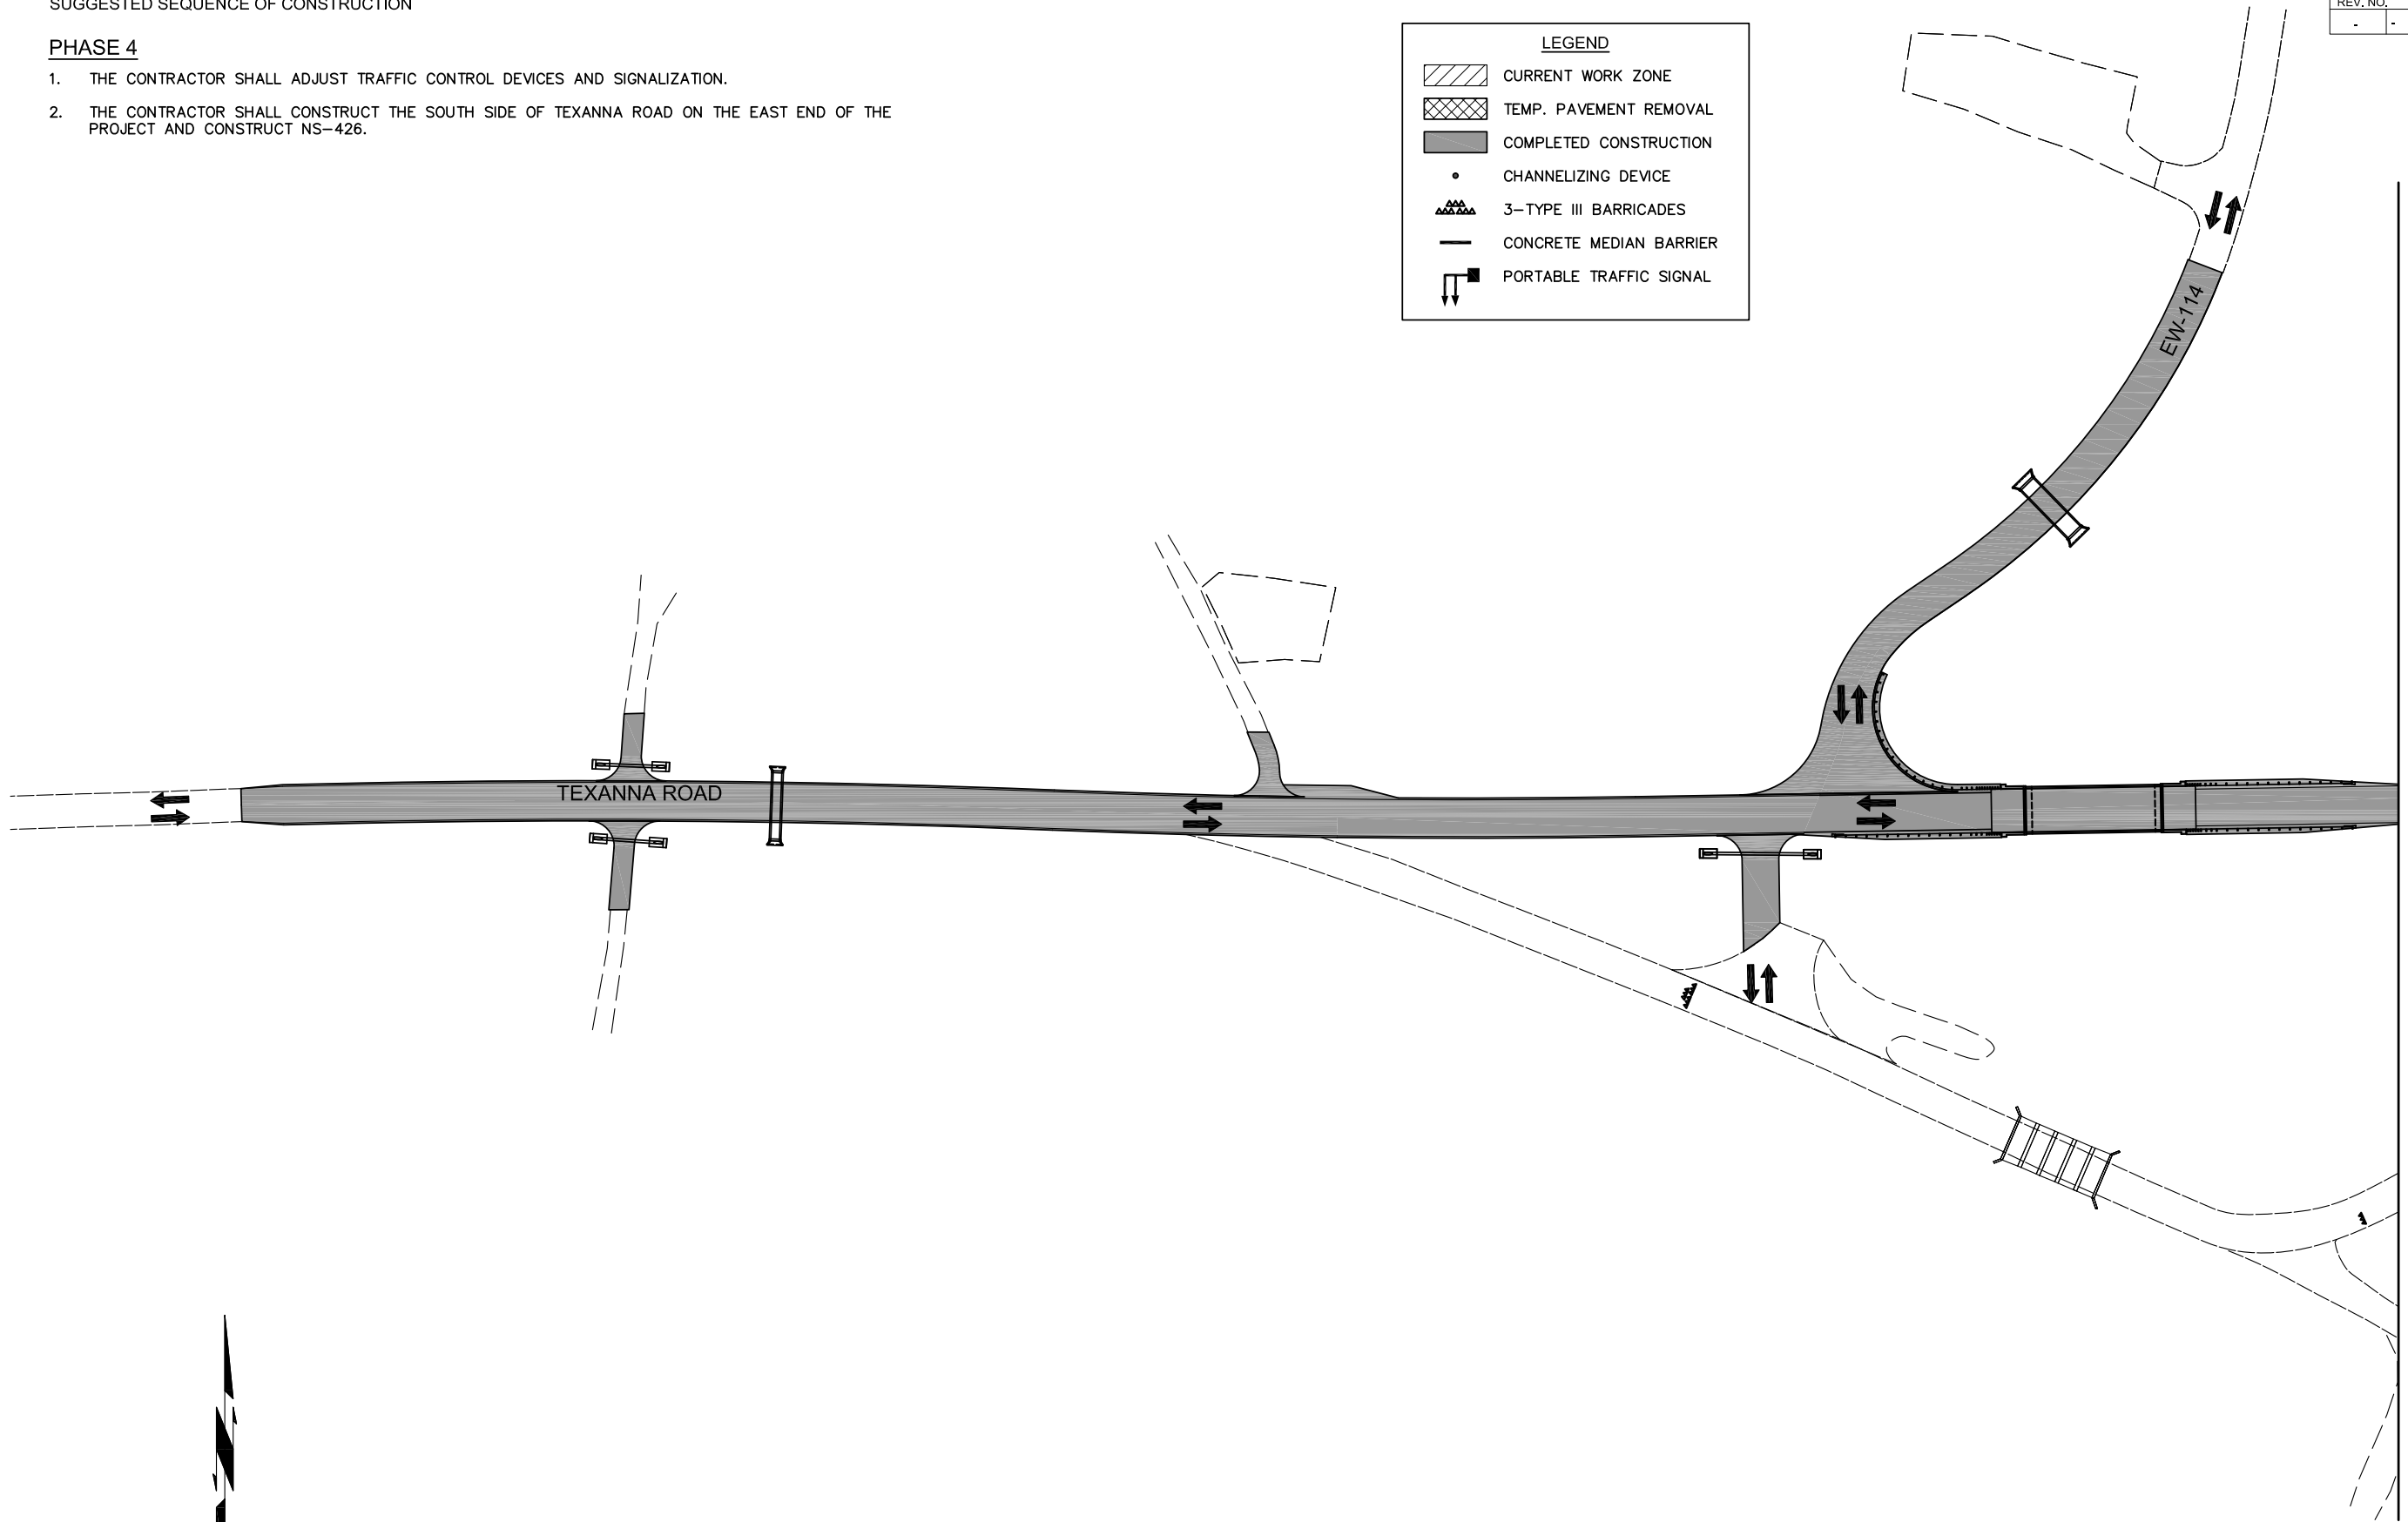

MATCHLINE

EW115 TEXANNA CREEK MCINTOSH CO.

DESIGN	GCS		OKLAHOMA DEPARTMENT OF TRANSPORTATION CONSTRUCTION SEQUENCING PHASE 4 (SHEET 1 OF 2) STATE JOB NO. 29374(04) SHEET NO. T007
DRAWN	GLH		
CHECKED	GCS		
APPROVED			
SQUAD	KCS		

NA\F34-CE2-1 - MCINTOSH-BR062\DRAWINGS\F34-SEQUENCING.DWG - 8/11/2017