


REVISIONS		
REV. NO.	DESCRIPTION	DATE
-	-	-


SUGGESTED SEQUENCE OF CONSTRUCTION

PHASE 4

1. THE CONTRACTOR SHALL ADJUST TRAFFIC CONTROL DEVICES AND SIGNALIZATION.
2. THE CONTRACTOR SHALL CONSTRUCT THE SOUTH SIDE OF TEXANNA ROAD ON THE EAST END OF THE PROJECT AND CONSTRUCT NS-426.

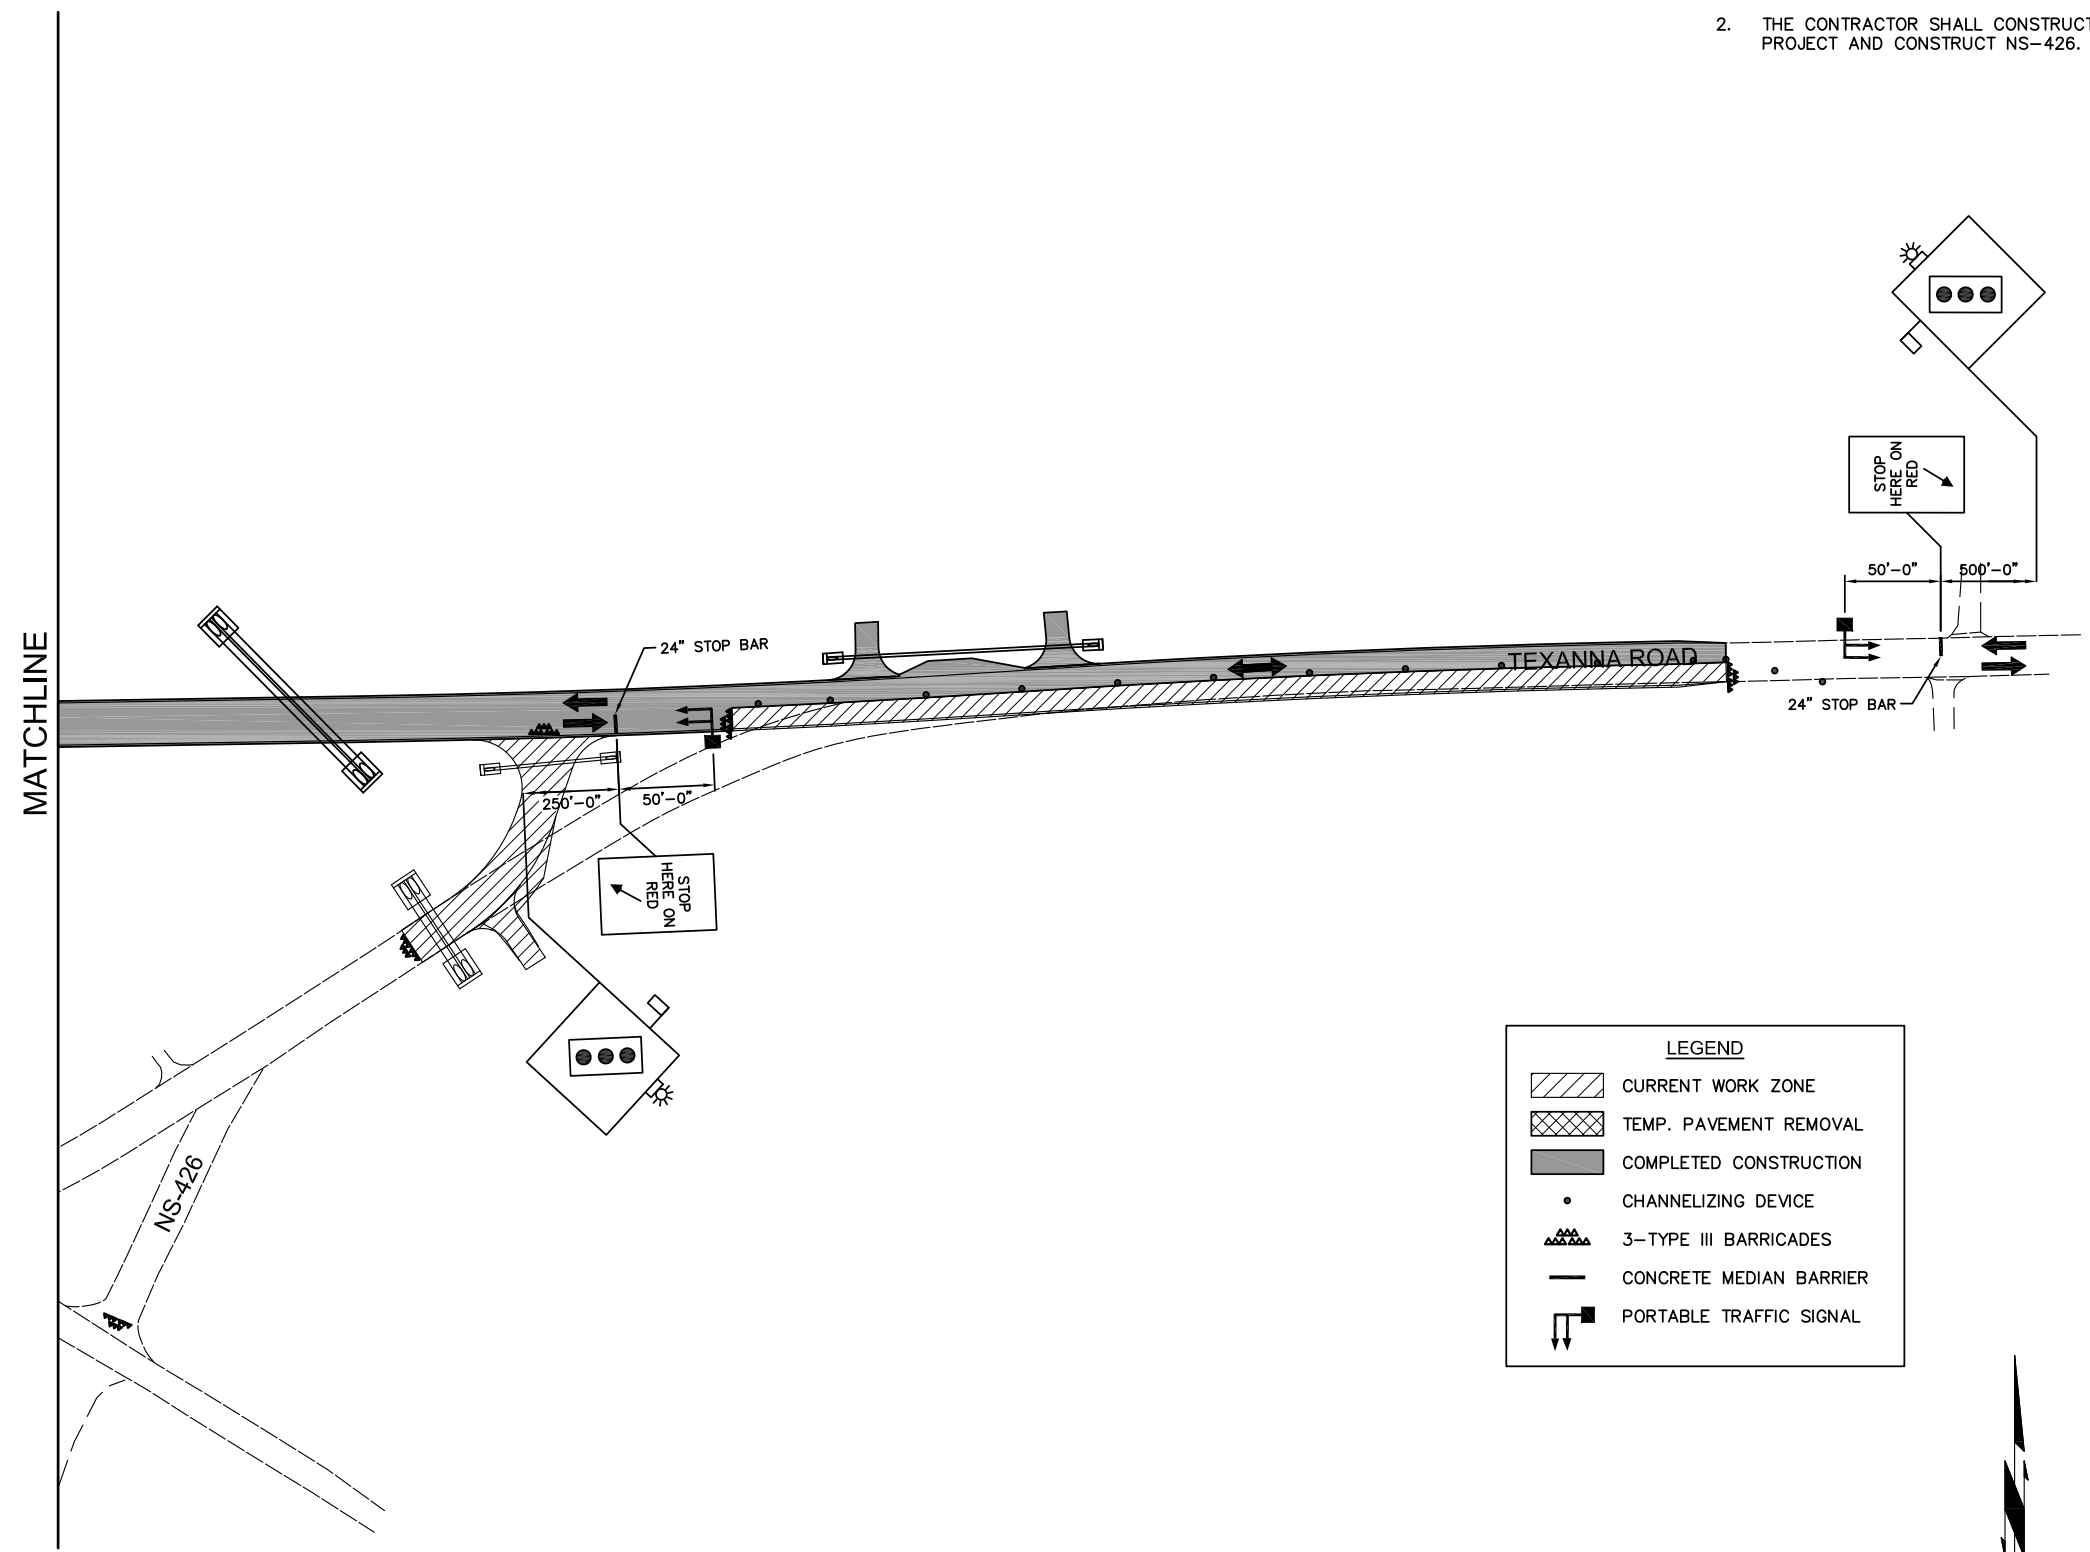

LEGEND	
	CURRENT WORK ZONE
	TEMP. PAVEMENT REMOVAL
	COMPLETED CONSTRUCTION
	CHANNELIZING DEVICE
	3-TYPE III BARRICADES
	CONCRETE MEDIAN BARRIER
	PORTABLE TRAFFIC SIGNAL

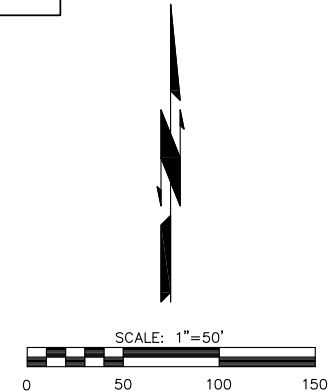

N:\AF34-CE02-1 - MCINTOSH-BROS2\DRAWINGS\AF34-SEQUENCING.DWG 8/11/2017

DESIGN		GCS	EW115 TEXANNA CREEK	MCINTOSH CO.
DRAWN		GLH	OKLAHOMA DEPARTMENT OF TRANSPORTATION	
CHECKED		GCS		
APPROVED			CONSTRUCTION SEQUENCING PHASE 4 (SHEET 2 OF 2)	
SQUAD		KCS	STATE JOB NO. 29374(04)	SHEET NO. T008