
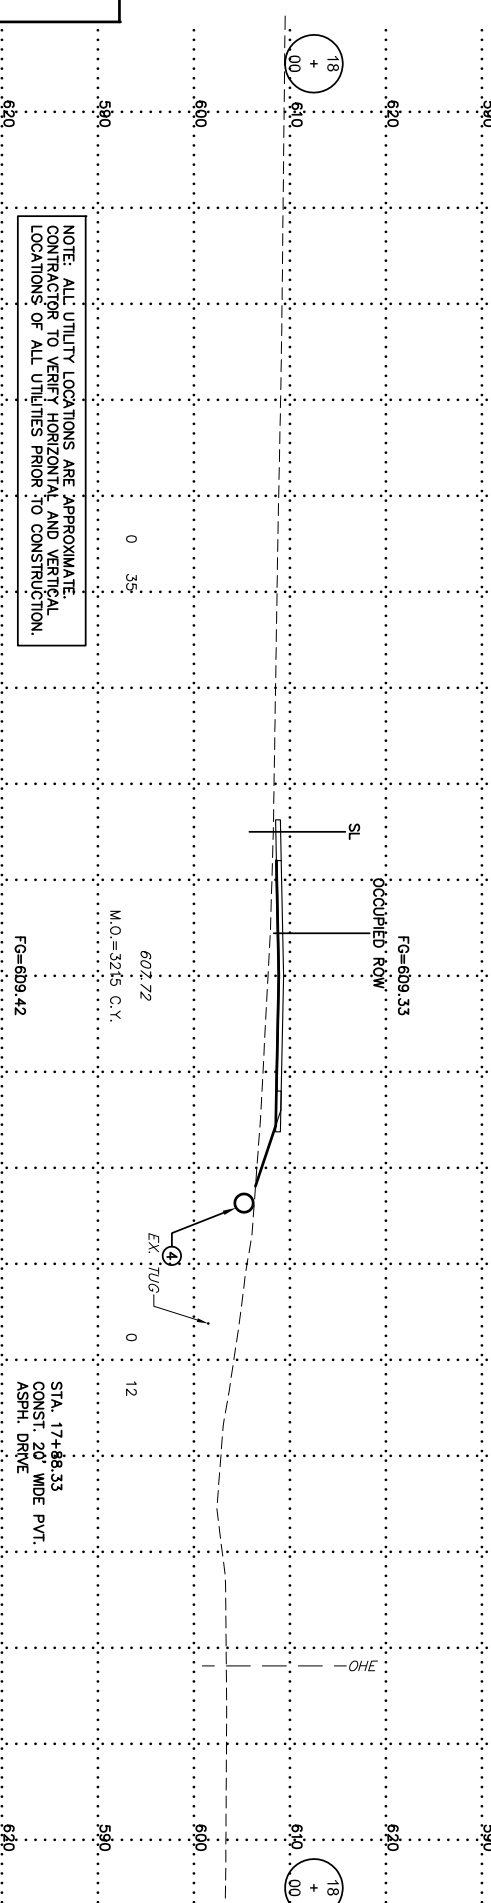
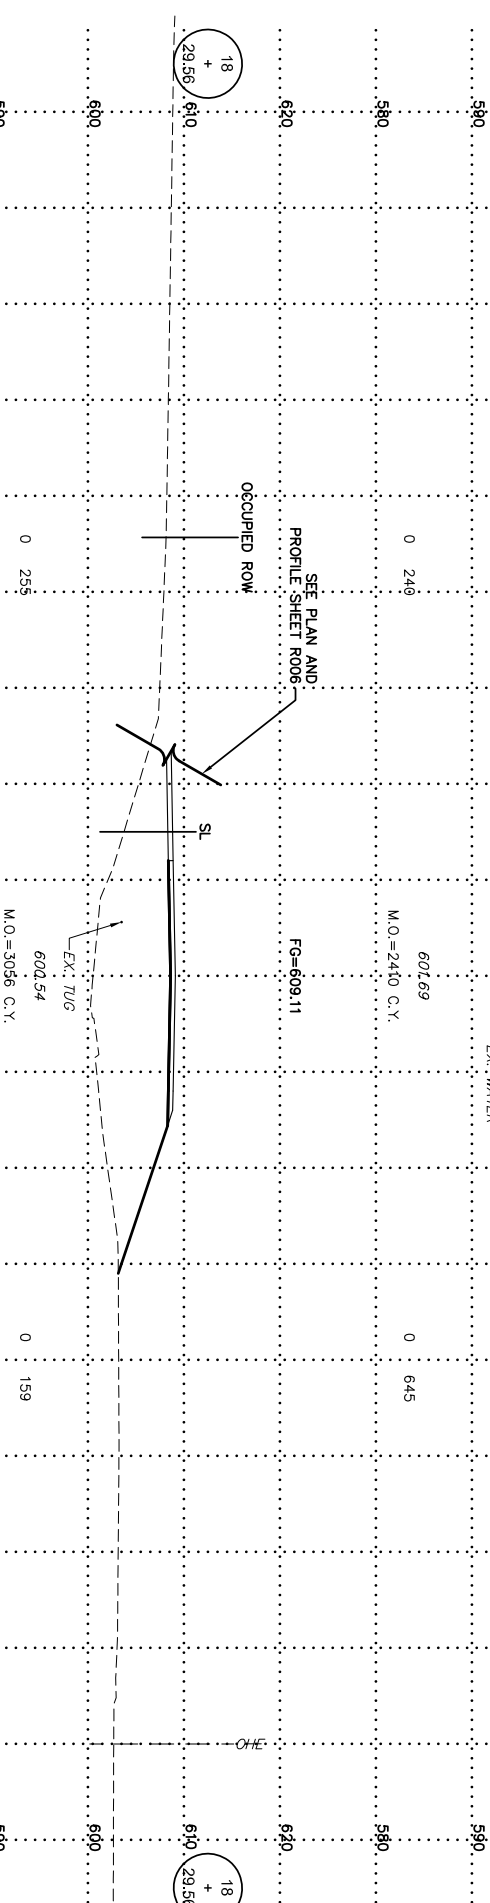
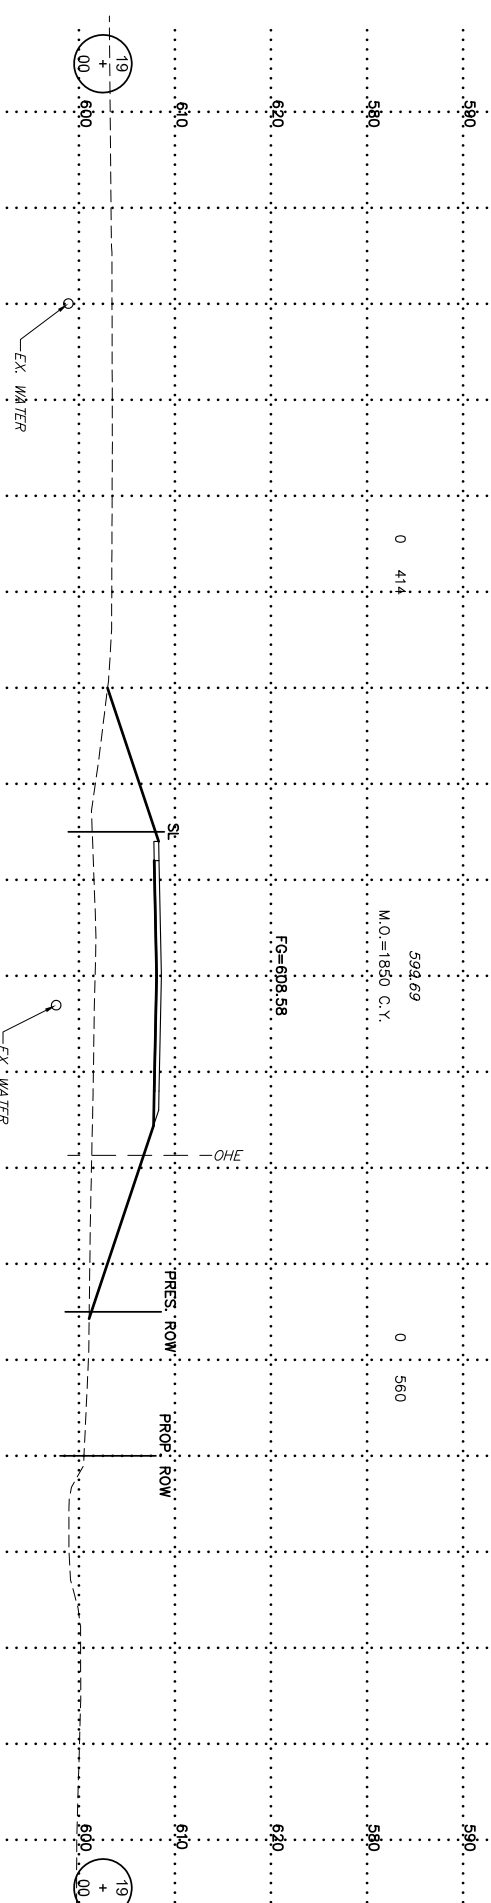
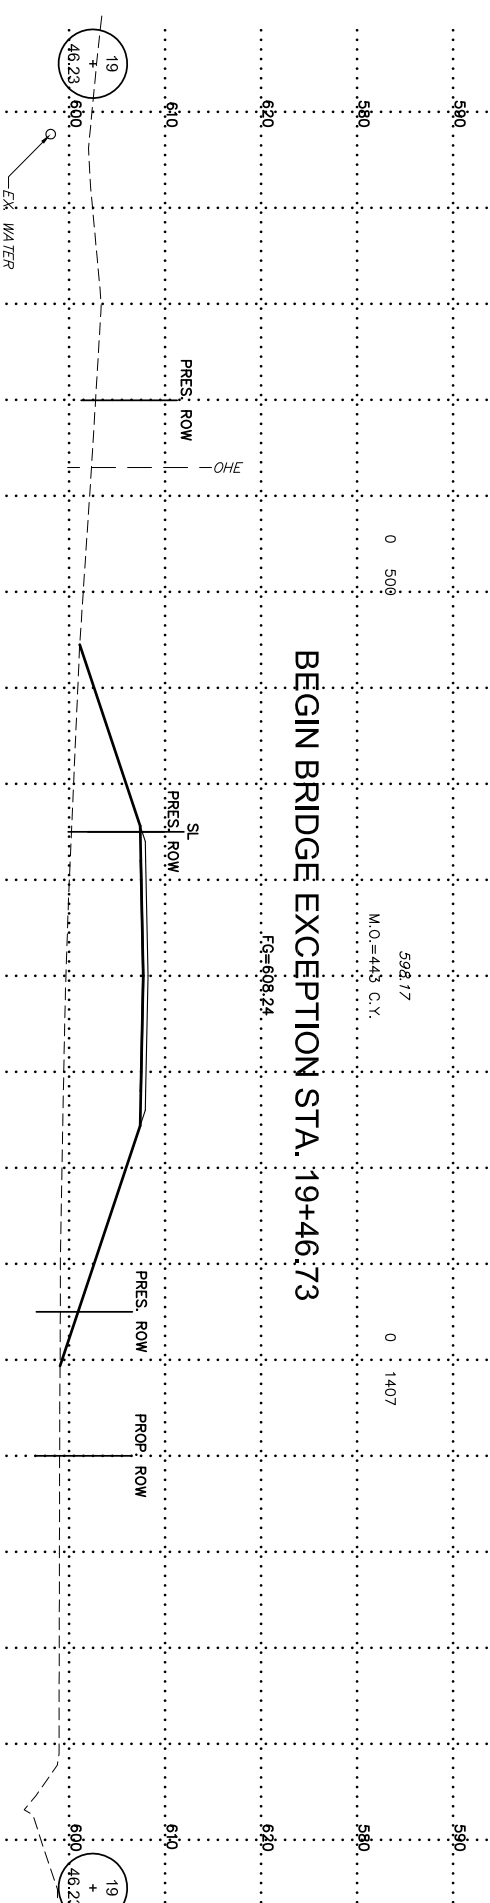
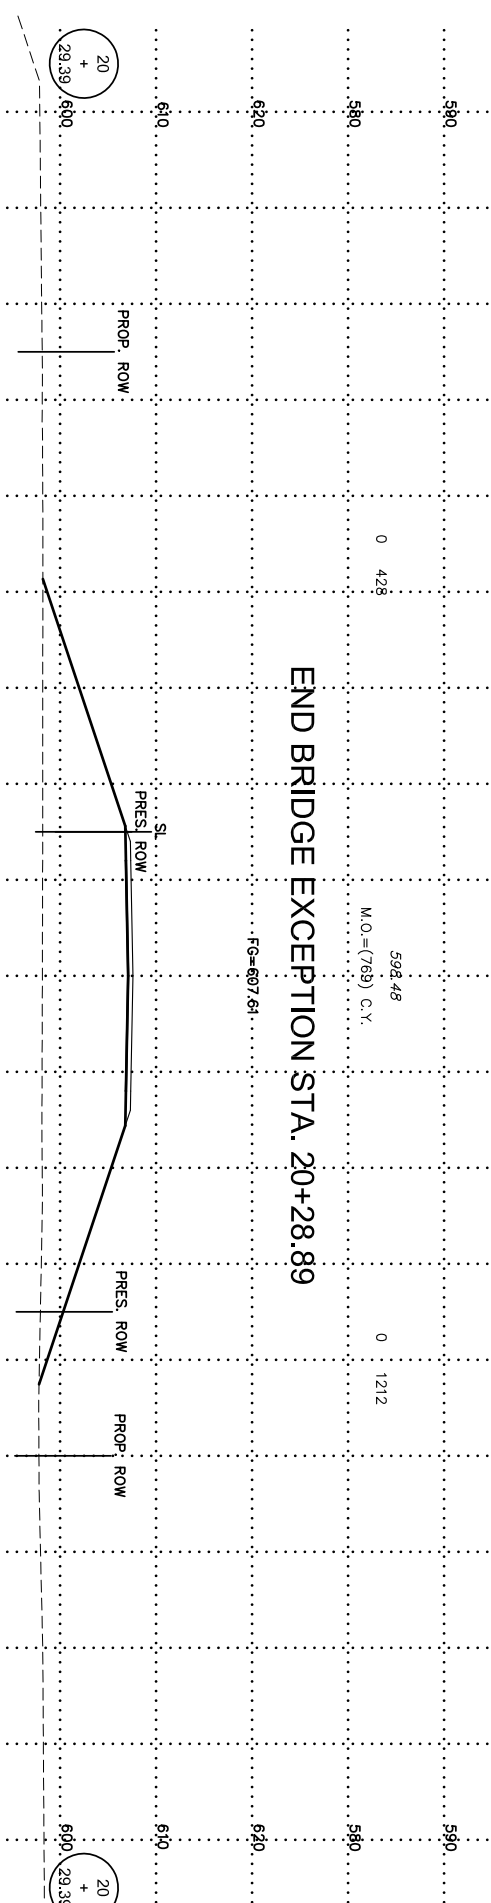


END AREAS	
ST. TO	EMB.
Exc.	Emb.

TOTALS	
CY TO	EMB.
Exc.	Emb.

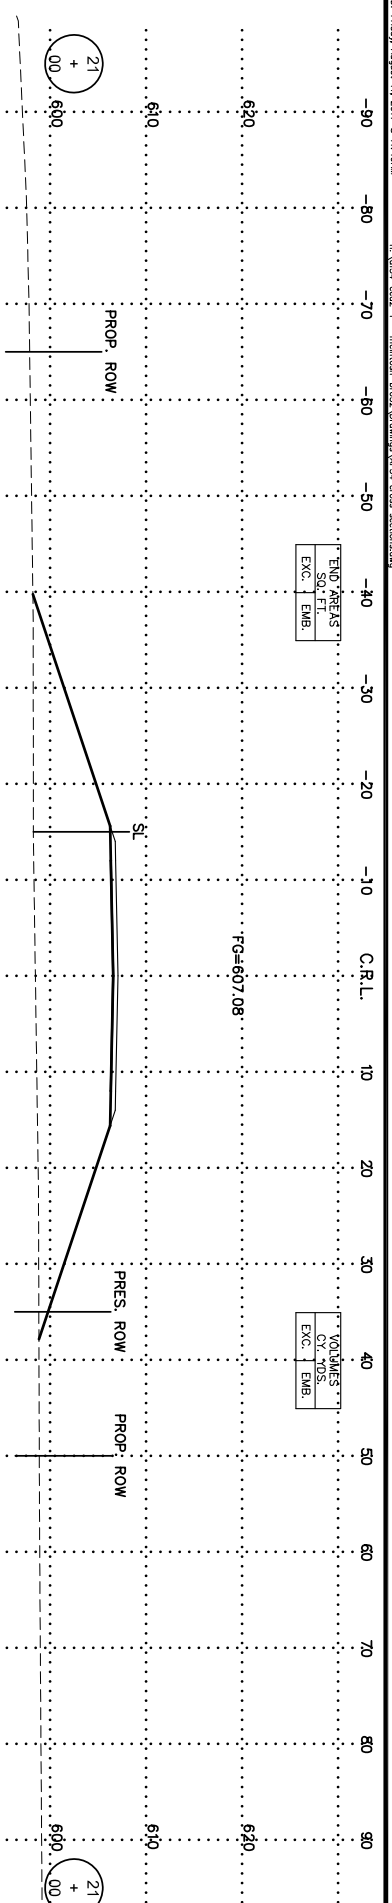

NOTE: ALL UTILITY LOCATIONS ARE APPROXIMATE.
CONTRACTOR TO VERIFY HORIZONTAL AND VERTICAL
LOCATIONS OF ALL UTILITIES PRIOR TO CONSTRUCTION.