

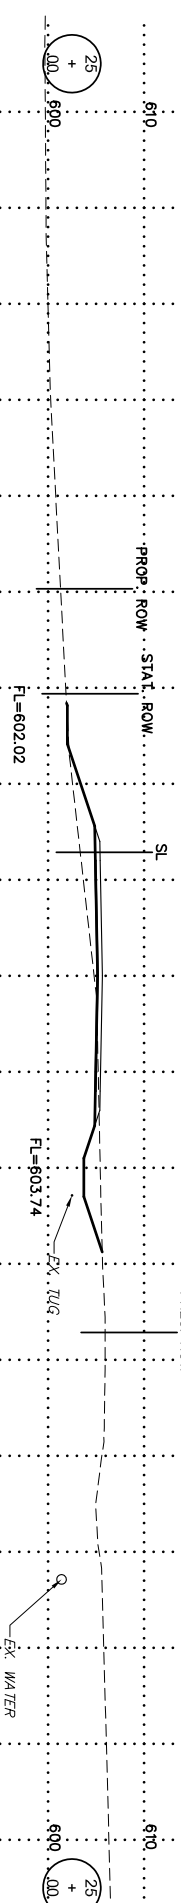


EXIST AREAS	
SY. FT.	EMB.
19	25



TOTALS	
SY. FTS.	EMB.
30	153

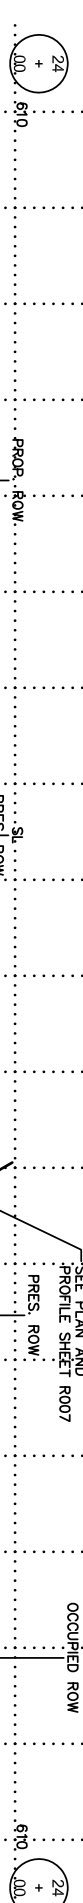

STR. NO. 8
CONST. 43"x26"x70" RCPA
W/ PDES EA. END

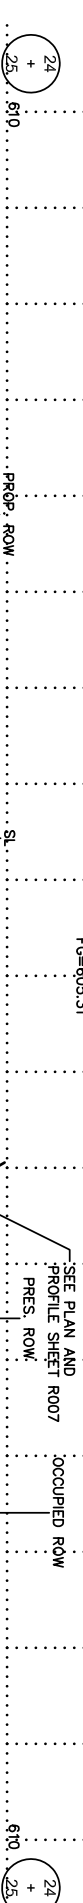

STR. NO. 6
STA. 23+01.90
CONST. 2-43"x28"x120" RCPA W/ CET
FL IN=597.50
FL OUT=592.50

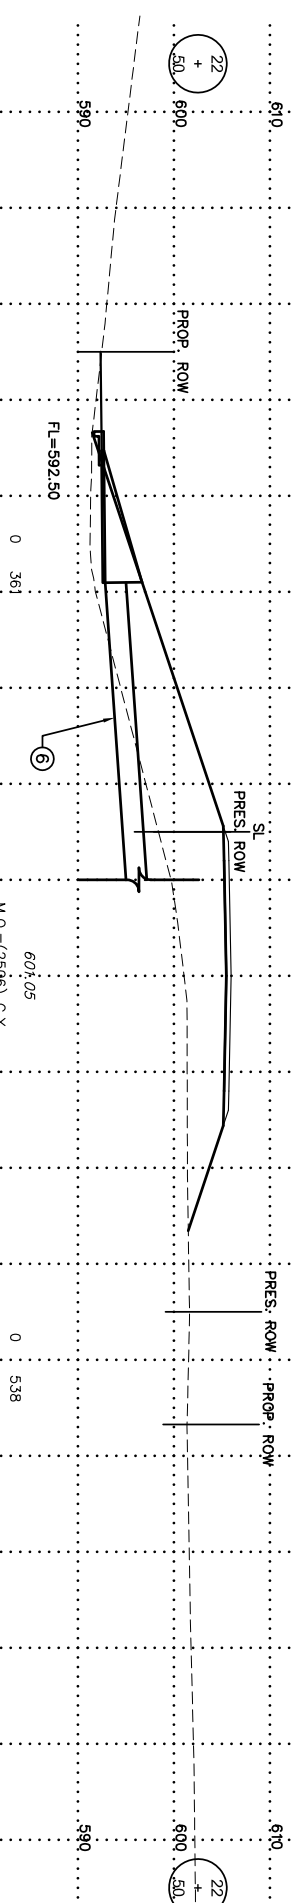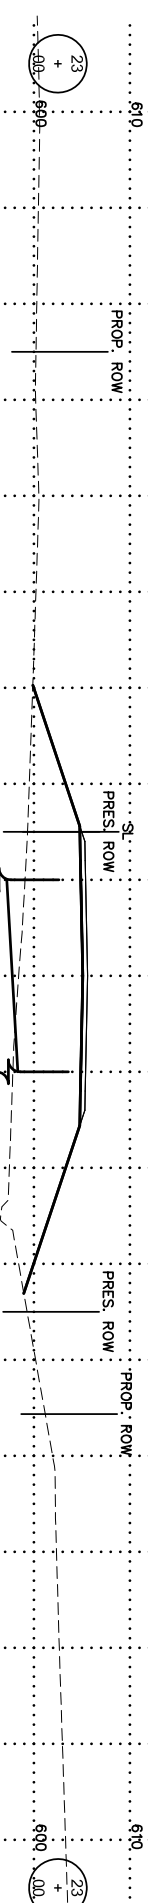

NOTE: ALL UTILITY LOCATIONS ARE APPROXIMATE
CONTRACTOR TO VERIFY HORIZONTAL AND VERTICAL
LOCATIONS OF ALL UTILITIES PRIOR TO CONSTRUCTION.

