
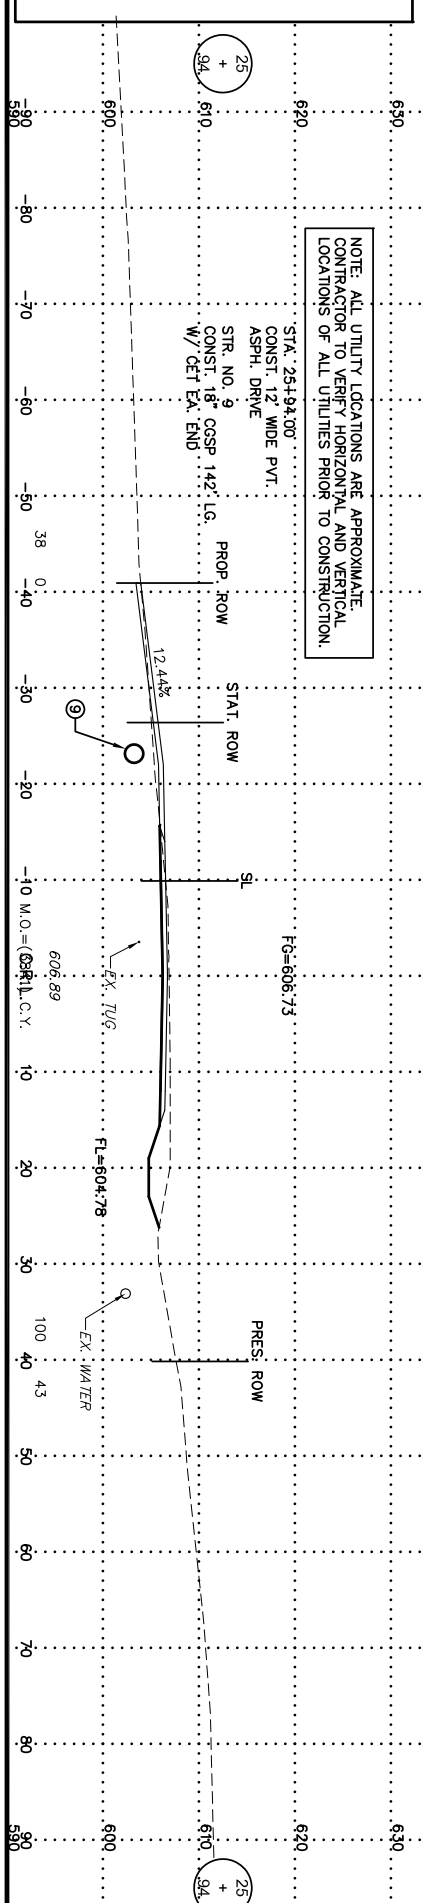
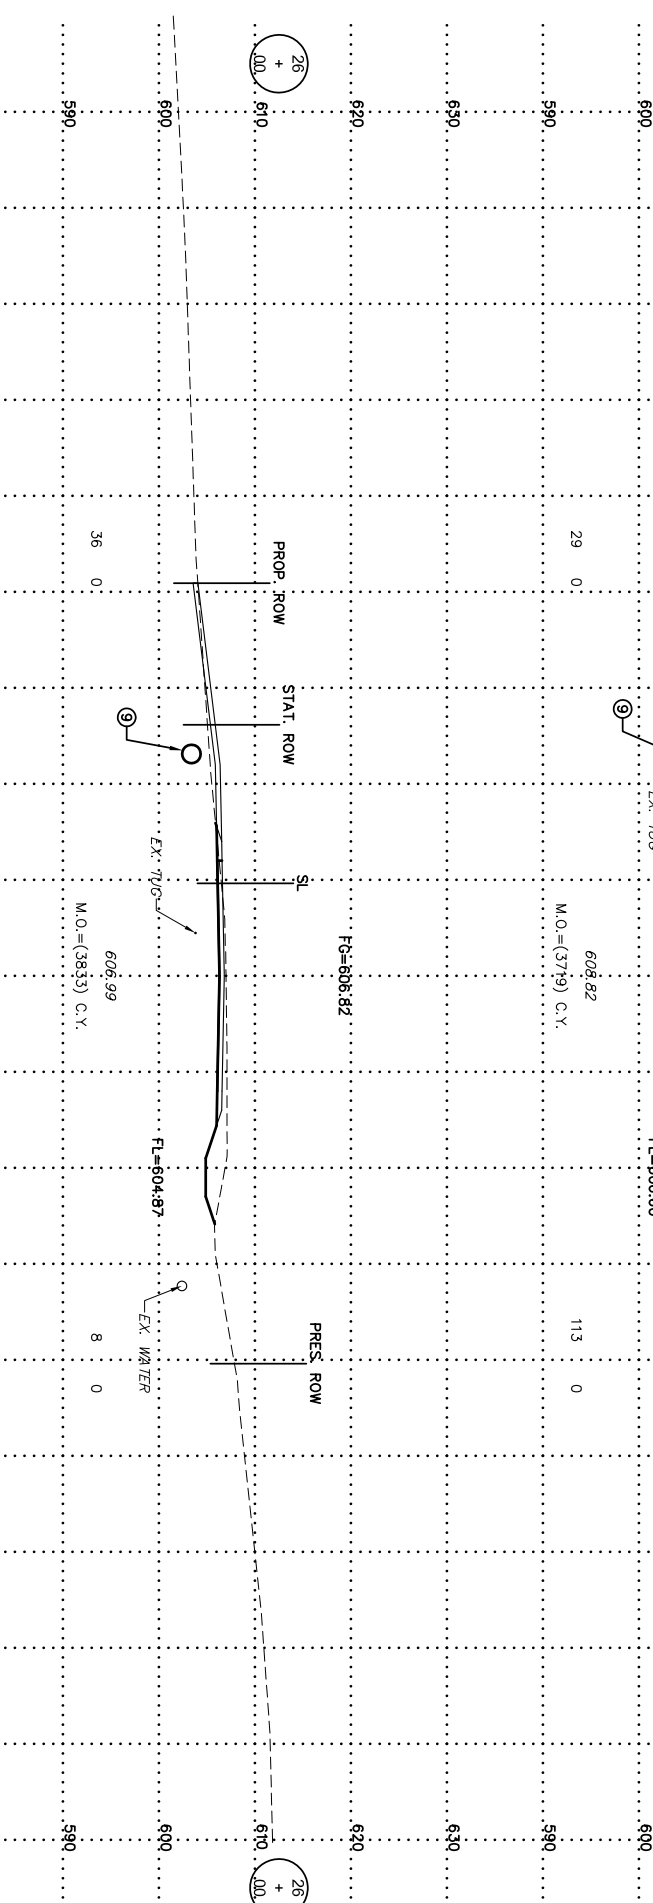
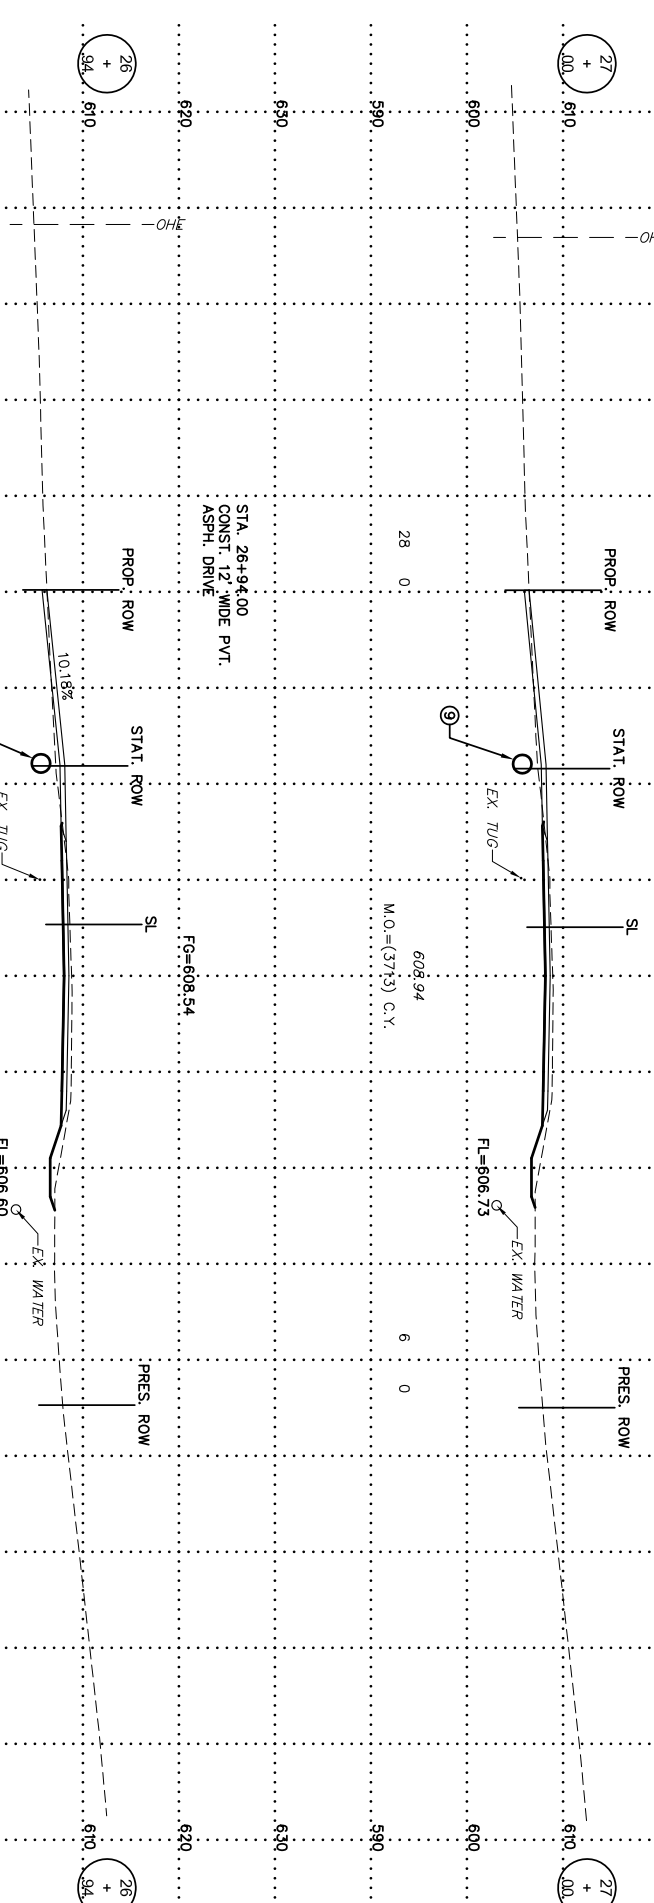
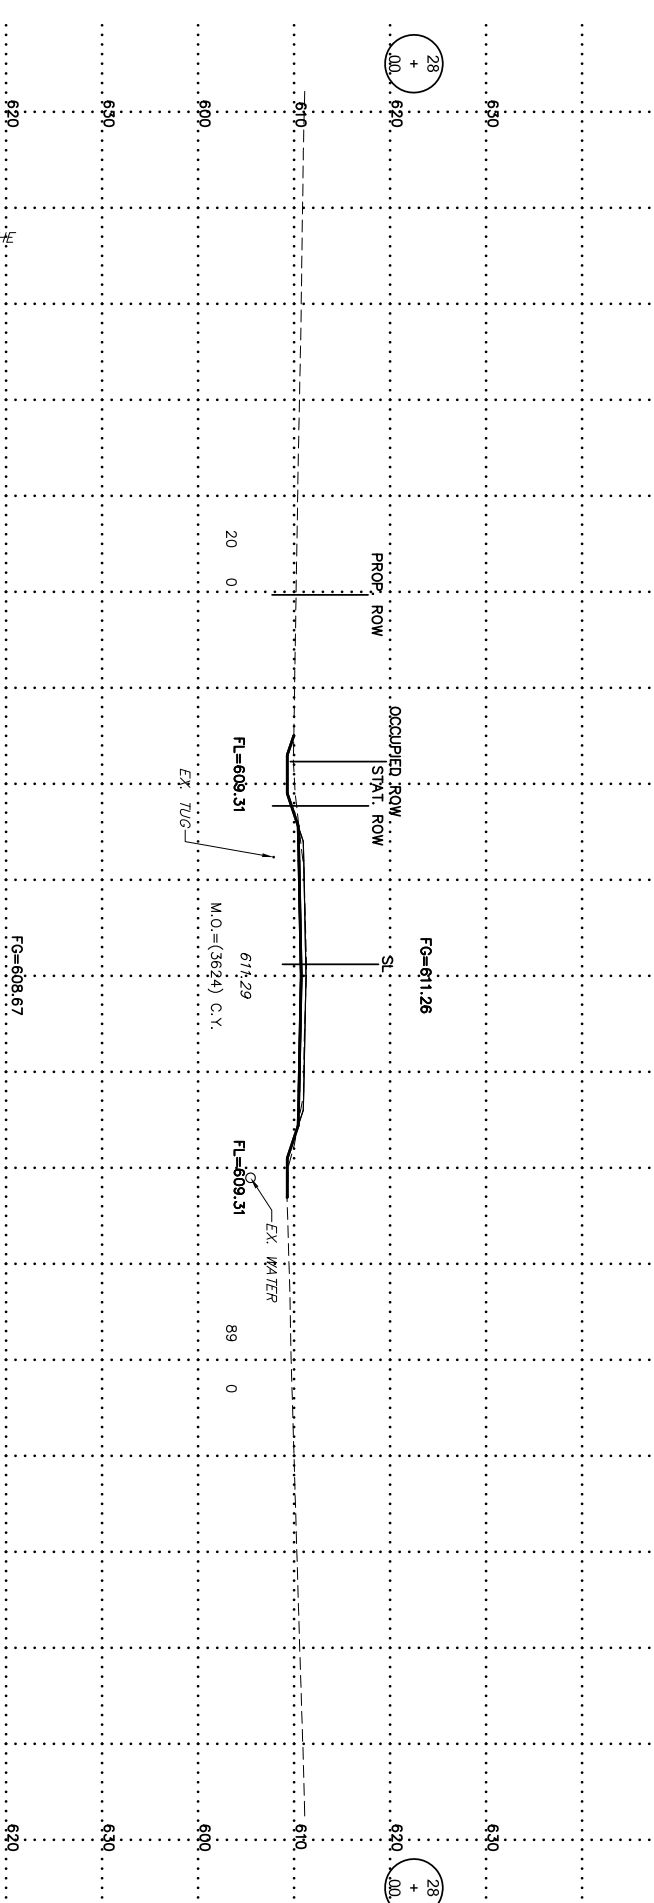


EXIST AREAS		
STA	FL	EMB

VOLUMES		
CY	SOS	EMB

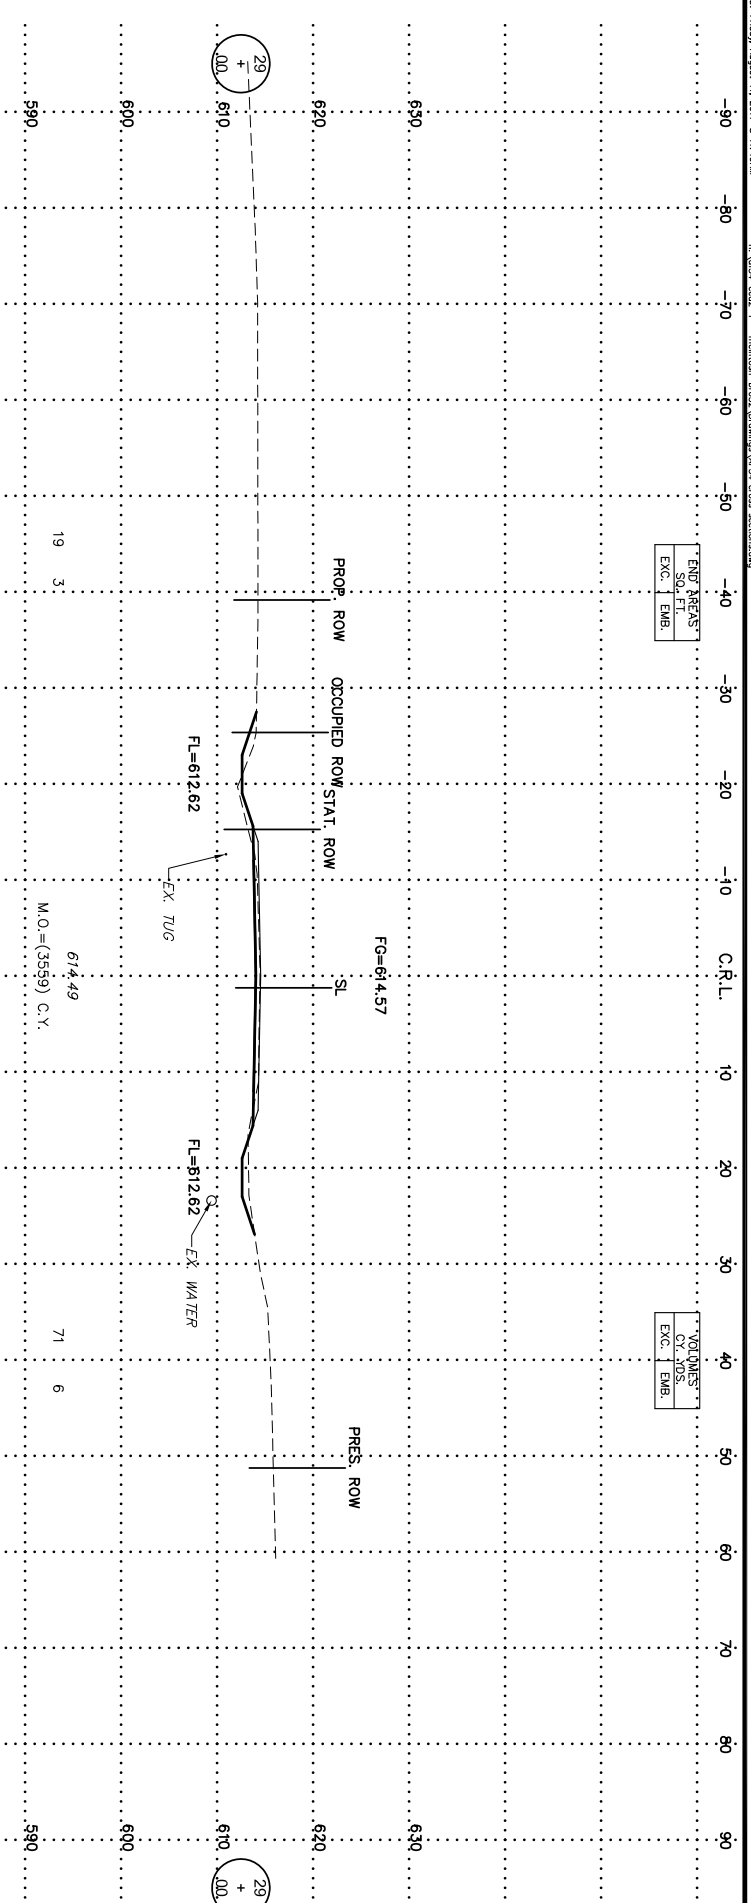

NOTE: ALL UTILITY LOCATIONS ARE APPROXIMATE.
CONTRACTOR TO VERIFY HORIZONTAL AND VERTICAL
LOCATIONS OF ALL UTILITIES PRIOR TO CONSTRUCTION.

STA. 25+134.00
CONST. 12' WIDE PVT.
ASPH. DRIVE
STR. NO. 9
CONST. 18" CGSP 142' LG.
W/ CFT EX. END