
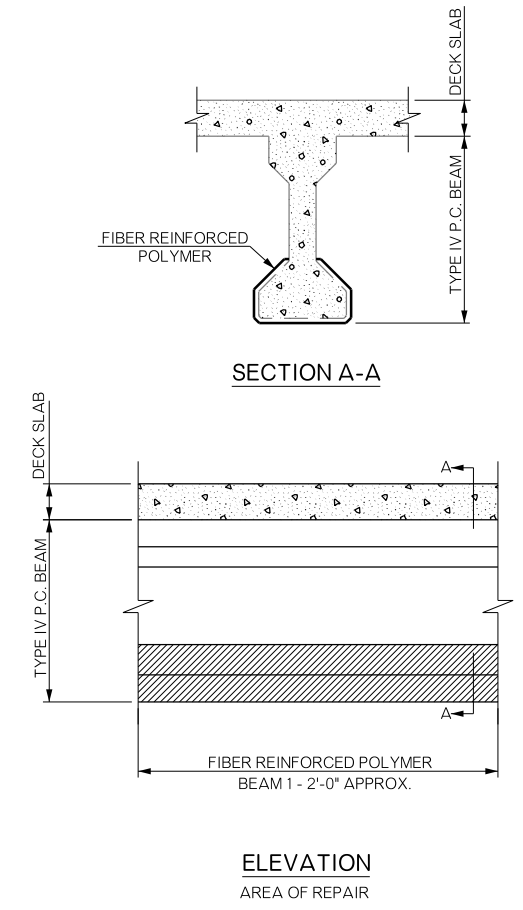
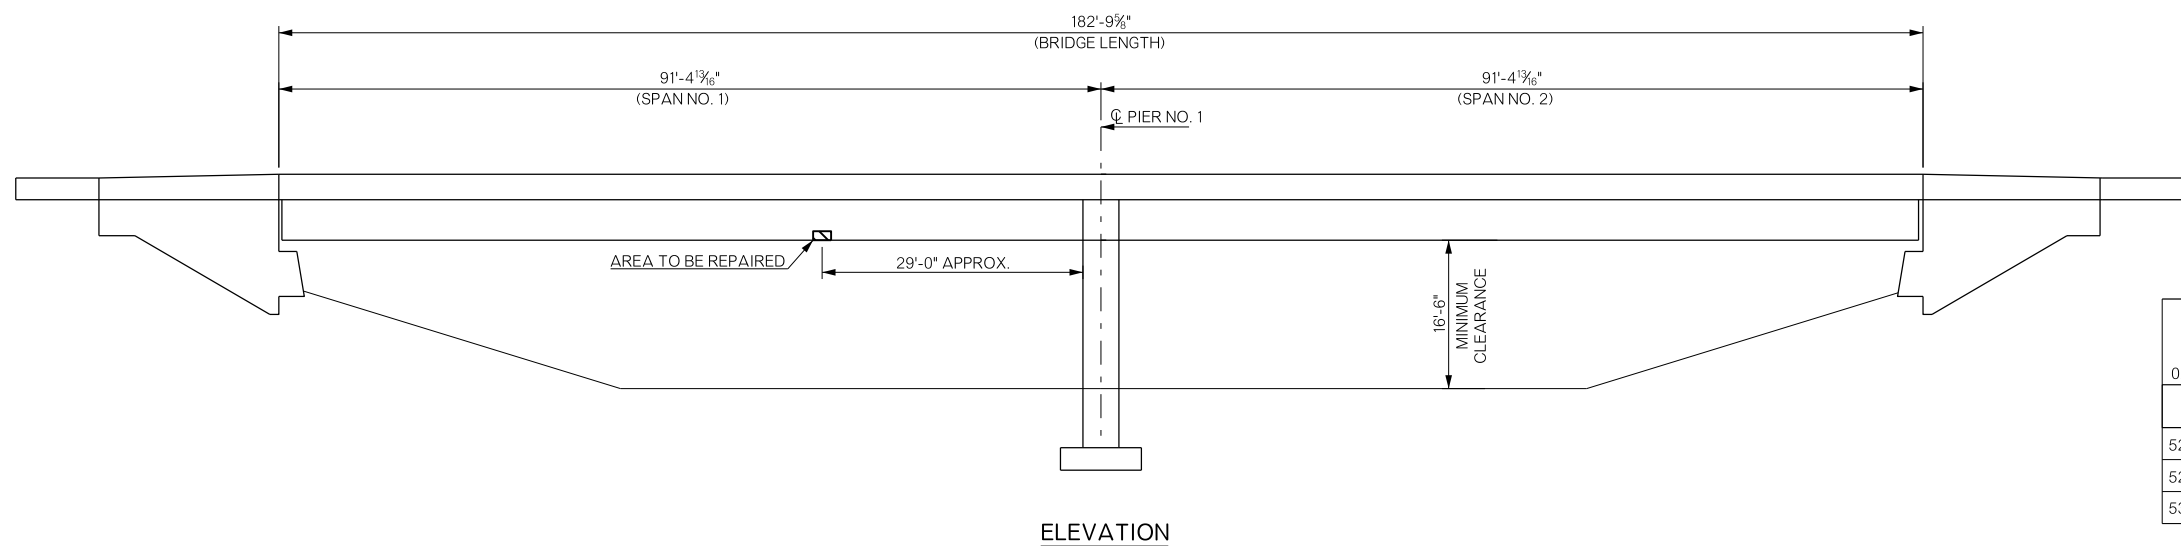


REVISIONS		
REV. NO.	DESCRIPTION	DATE

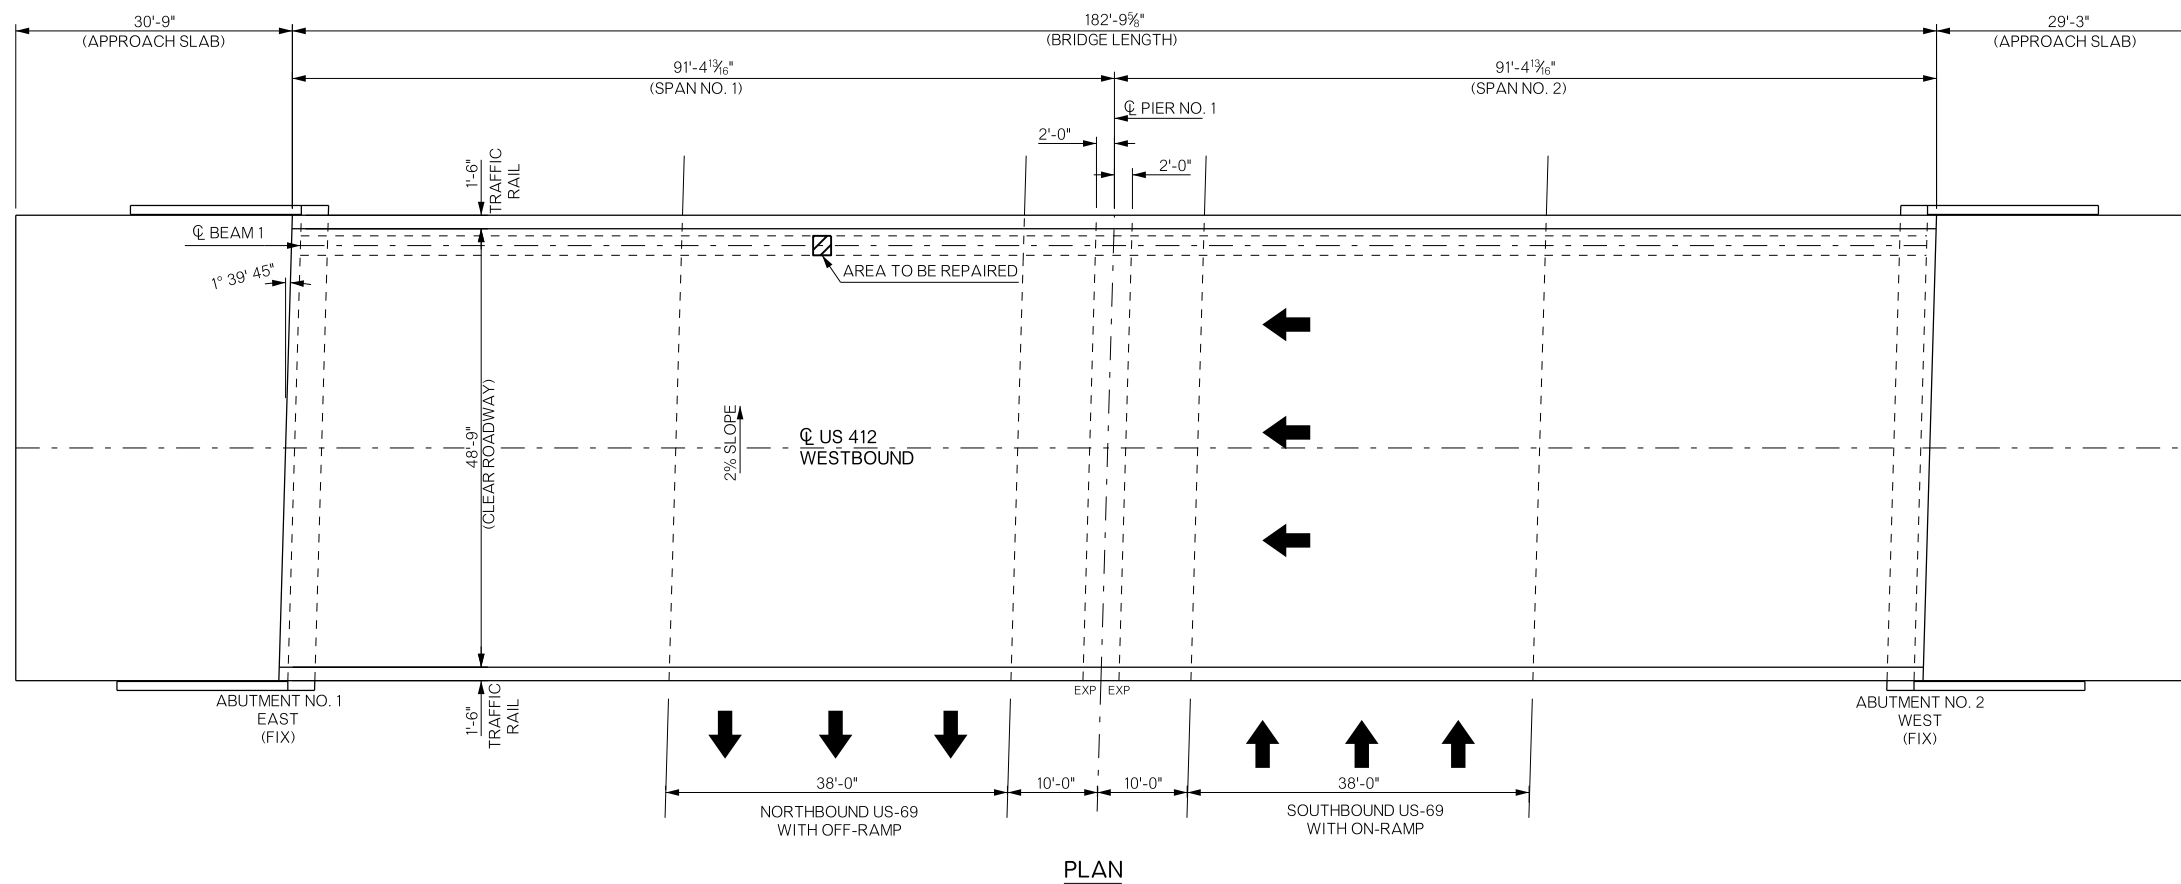

PAY QUANTITIES			
ITEM	DESCRIPTION	UNIT	QUANTITY
0200	BRIDGE 'A' - NBI 21690 US-412 OVER US-69		
521(A) 6210	PNEUMATICALLY PLACED MORTAR	SY	1.00
524(A) 6610	(SP) CARBON FIBER-REINFORCED POLYMER	SF	11.20
535 6130	(SP) CORROSION INHIBITOR (SURFACE APPLIED)	SY	1.00

BRIDGE A US 412 OVER US 69	MAYES COUNTY	Design		
GENERAL PLAN AND ELEVATION		Detail	NOW	08/17
		Check	JLL	9/17
		Squad	MAYFIELD	
		Engr	ELYAZGI	
STATE OF OKLAHOMA	DEPARTMENT OF TRANSPORTATION	JOB/PIECE NO. 33366(04)	SHEET NO. B001	