


REVISIONS		
REV. NO.	DESCRIPTION	DATE

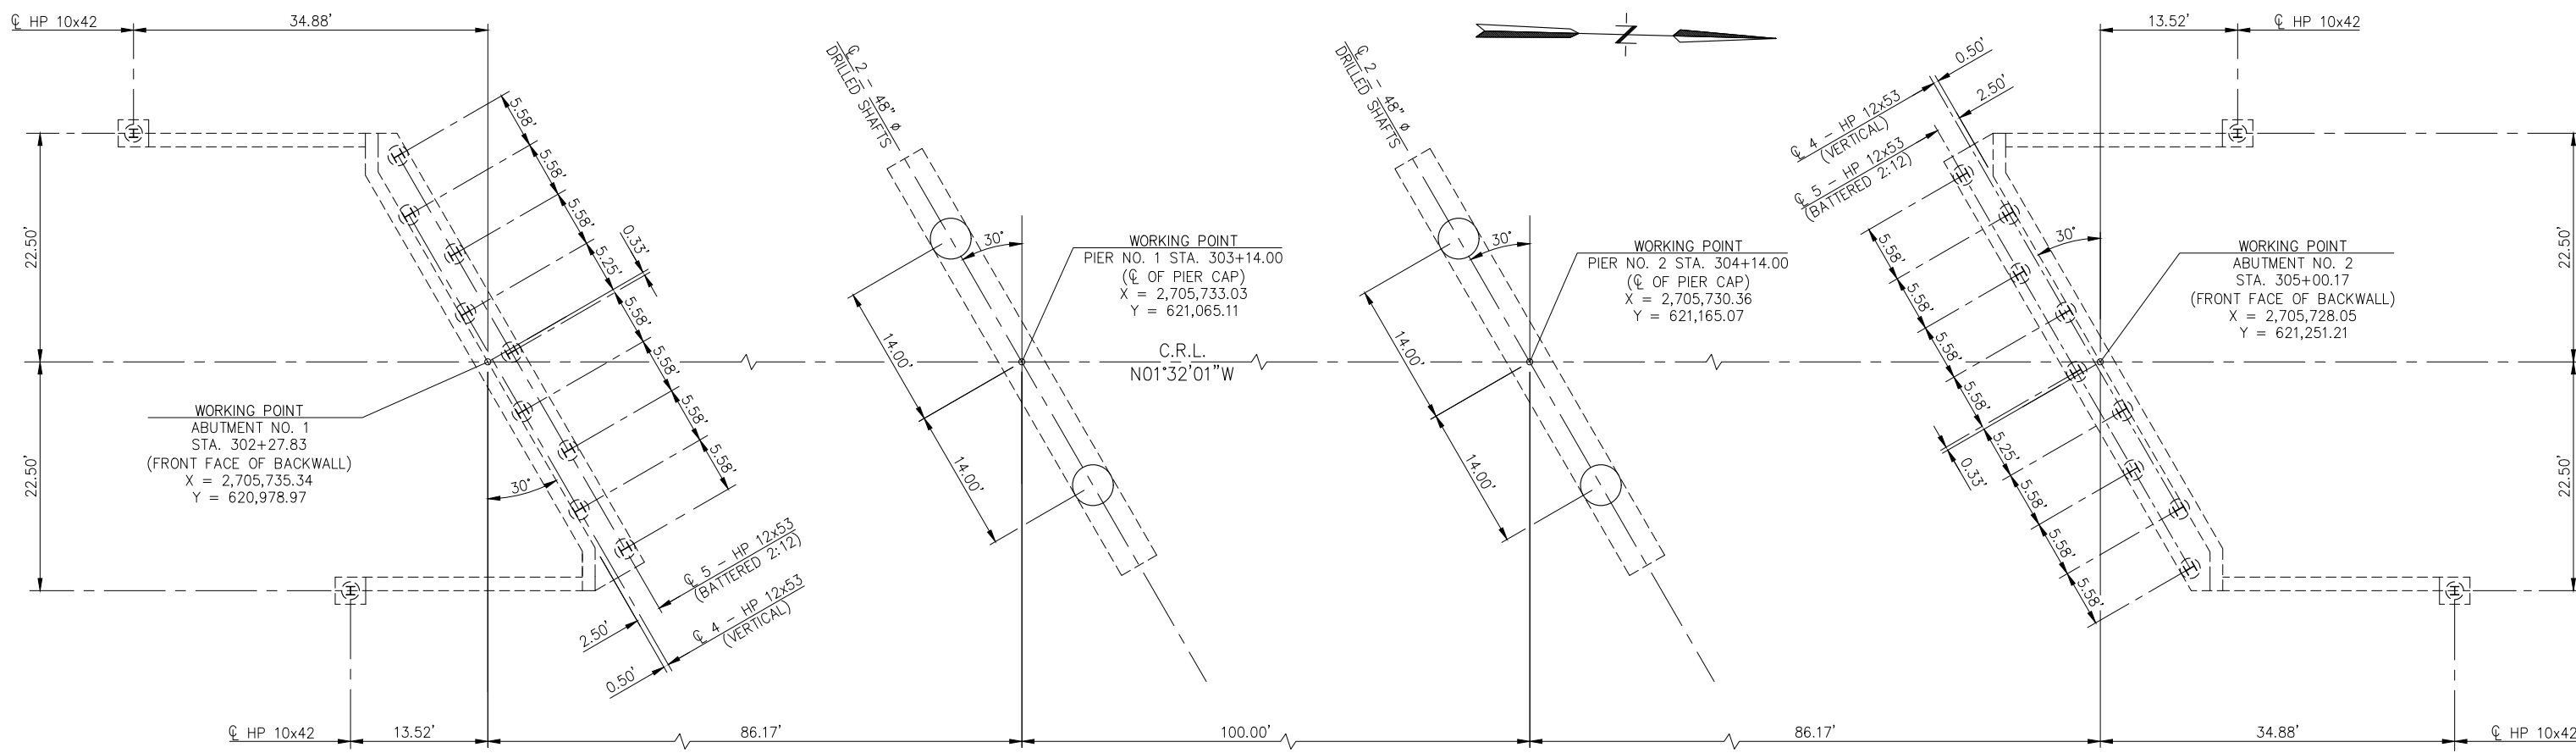

SUBSTRUCTURE STAKING DIAGRAM

TOP OF PILE ELEVATIONS ABUTMENT NO. 1	
PILE	ELEVATION
BRIDGE SEAT	664.97
WINGS	669.14

TOP OF PILE ELEVATIONS ABUTMENT NO. 2	
PILE	ELEVATION
BRIDGE SEAT	663.62
WINGS	667.79

Monday, July 31, 2017 4:12:39 PM V:\12-716E SH-28 Salt Creek JP_28857\STRUCTURAL\DWG\Salt Creek - STAKING.dwg

DESIGN	MBS	5/14	SH-28 OVER SALT CREEK BRIDGE "A"	NOWATA COUNTY
DETAIL	SLP	5/14		
CHECK	MBS	3/15		
GUY ENGINEERING SERVICES, INC.			STATE JOB PIECE NO. 28857(04)	SHEET NO. B006

SUBSTRUCTURE STAKING DIAGRAM