


REVISIONS		
REV. NO.	DESCRIPTION	DATE

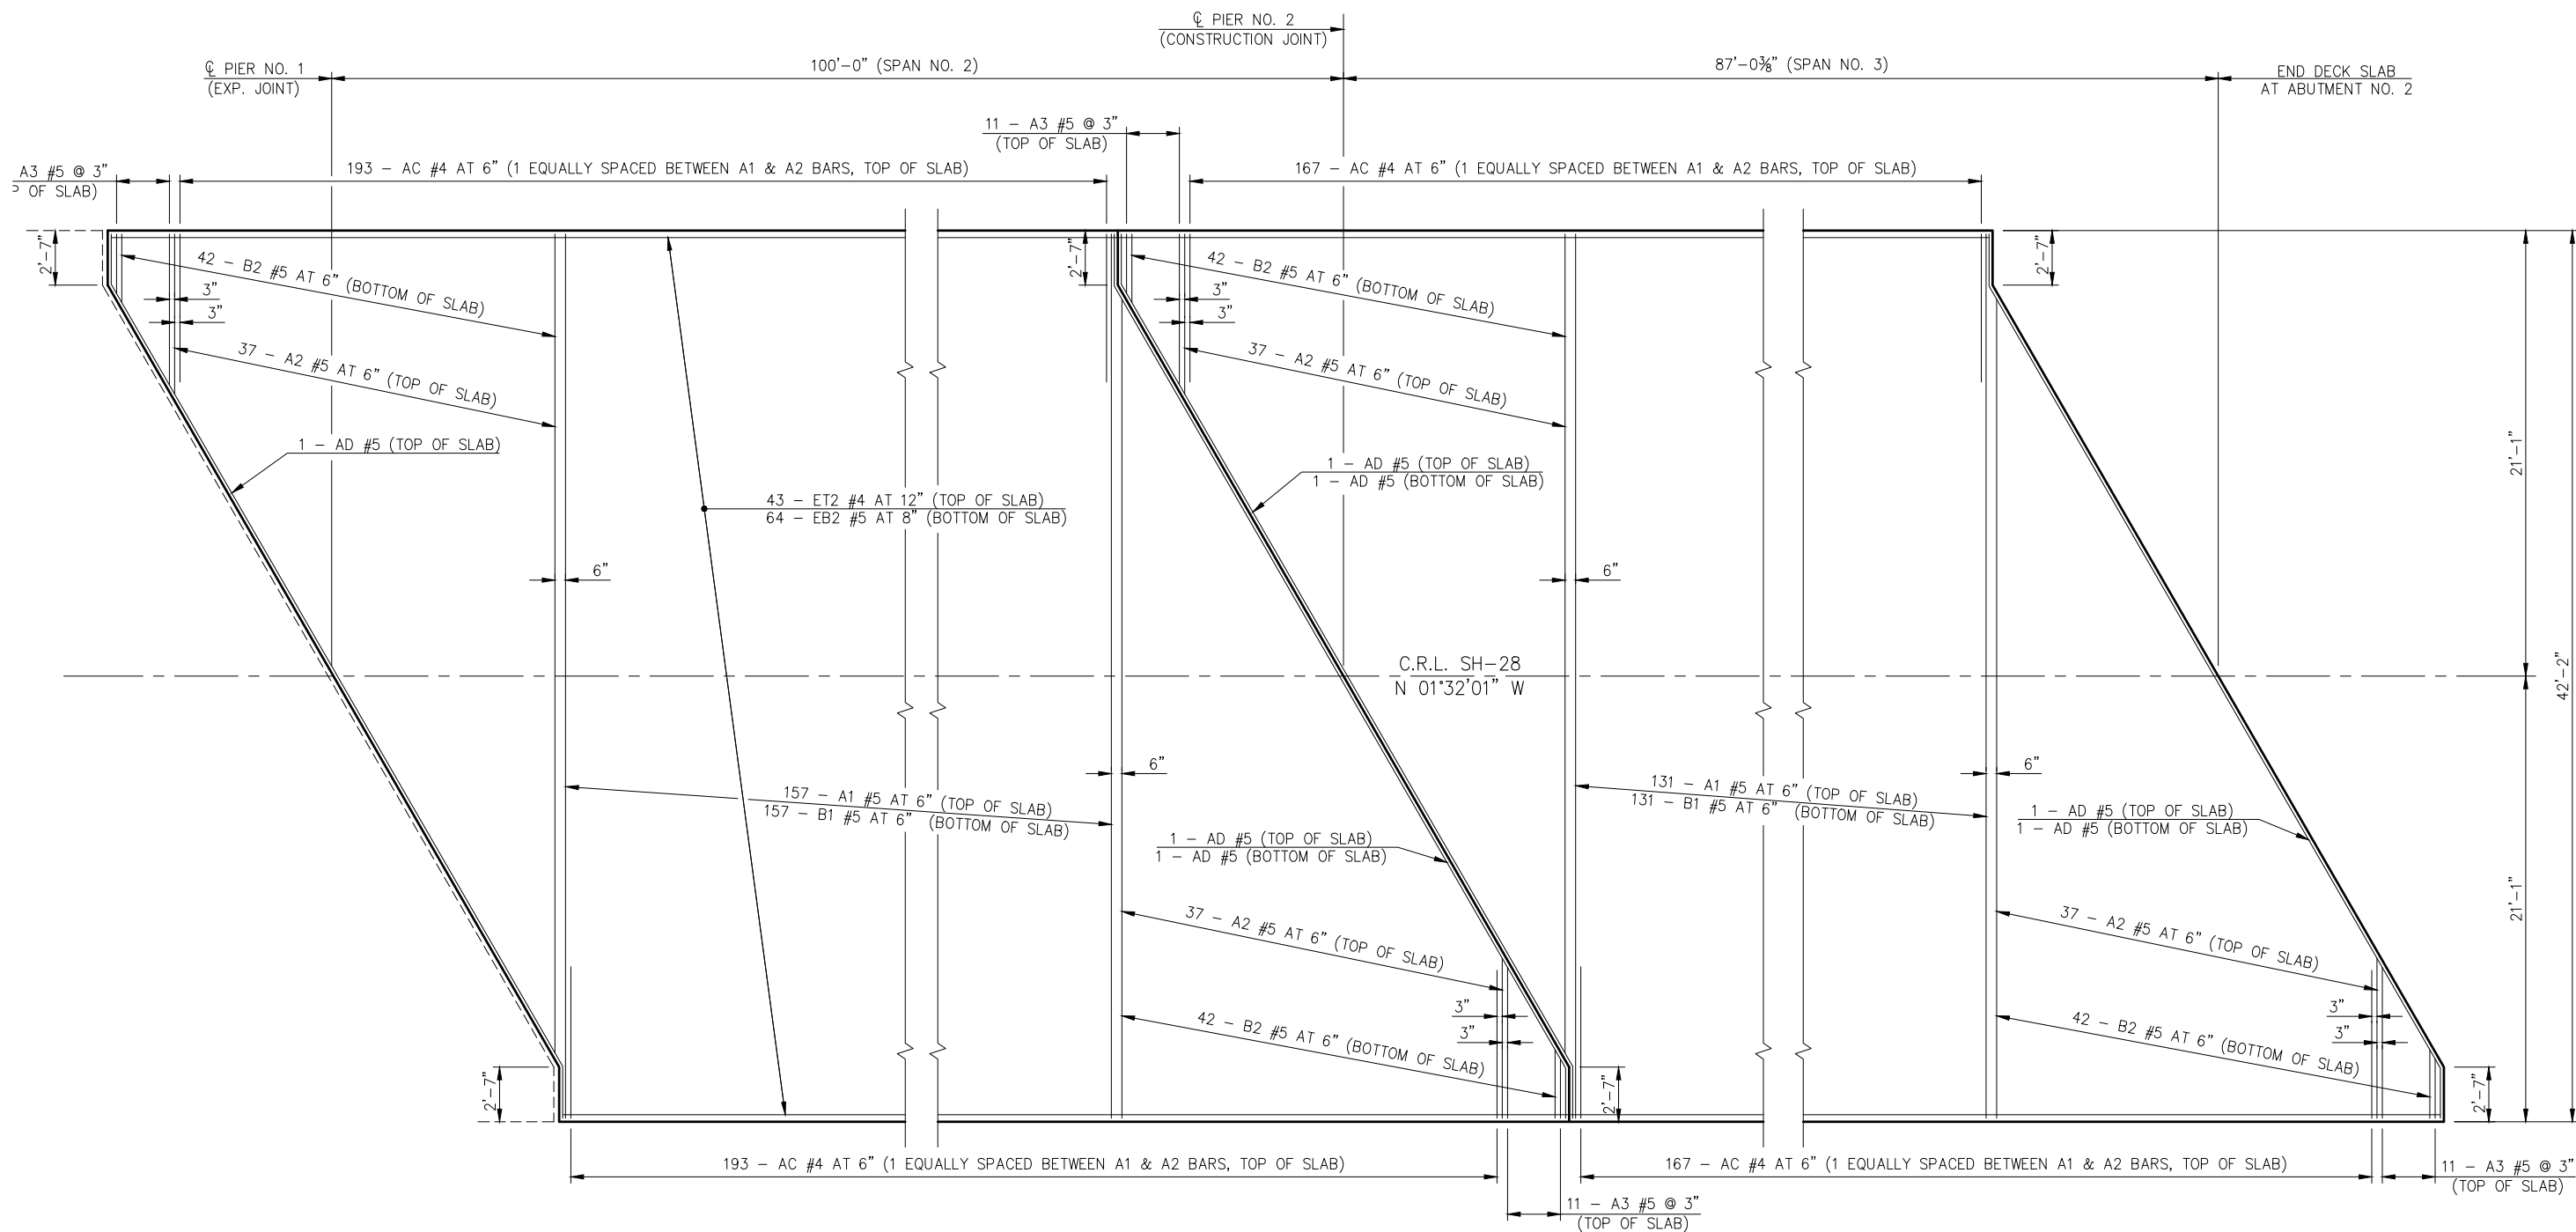

**SLAB REINFORCING LAYOUT
SPAN NOS. 2 & 3**

NOTES:

SR1 BARS FOR CONCRETE RAIL ARE NOT SHOWN FOR CLARITY. SEE TRAFFIC RAIL LAYOUT ON "DETAILS OF SUPERSTRUCTURE (SHEET NO. 6 OF 7)" AND STANDARD TR4-2 FOR LOCATIONS OF SR1 BARS.

SEE ADDITIONAL SLAB REINFORCING AT DIAPHRAGM PLANS ON "DETAILS OF SUPERSTRUCTURE (SHEET NO. 5 OF 7)" FOR ADDITIONAL REINFORCING IN THE SLABS NOT SHOWN ABOVE FOR CLARITY.

SEE "DETAILS OF SUPERSTRUCTURE (SHEET NO. 7 OF 7)" FOR END AND INTERMEDIATE DIAPHRAGM REINFORCING.

DESIGN	MBS	5/14	SH-28 OVER SALT CREEK	NOWATA COUNTY
DETAIL	SLP	5/14	BRIDGE "A"	
CHECK	MBS	3/15		
GUY ENGINEERING SERVICES, INC.			STATE JOB PIECE NO. 28857(04)	SHEET NO. B021

**DETAILS OF SUPERSTRUCTURE
(SHEET NO. 4 OF 7)**