


DESCRIPTION	REVISIONS	DATE

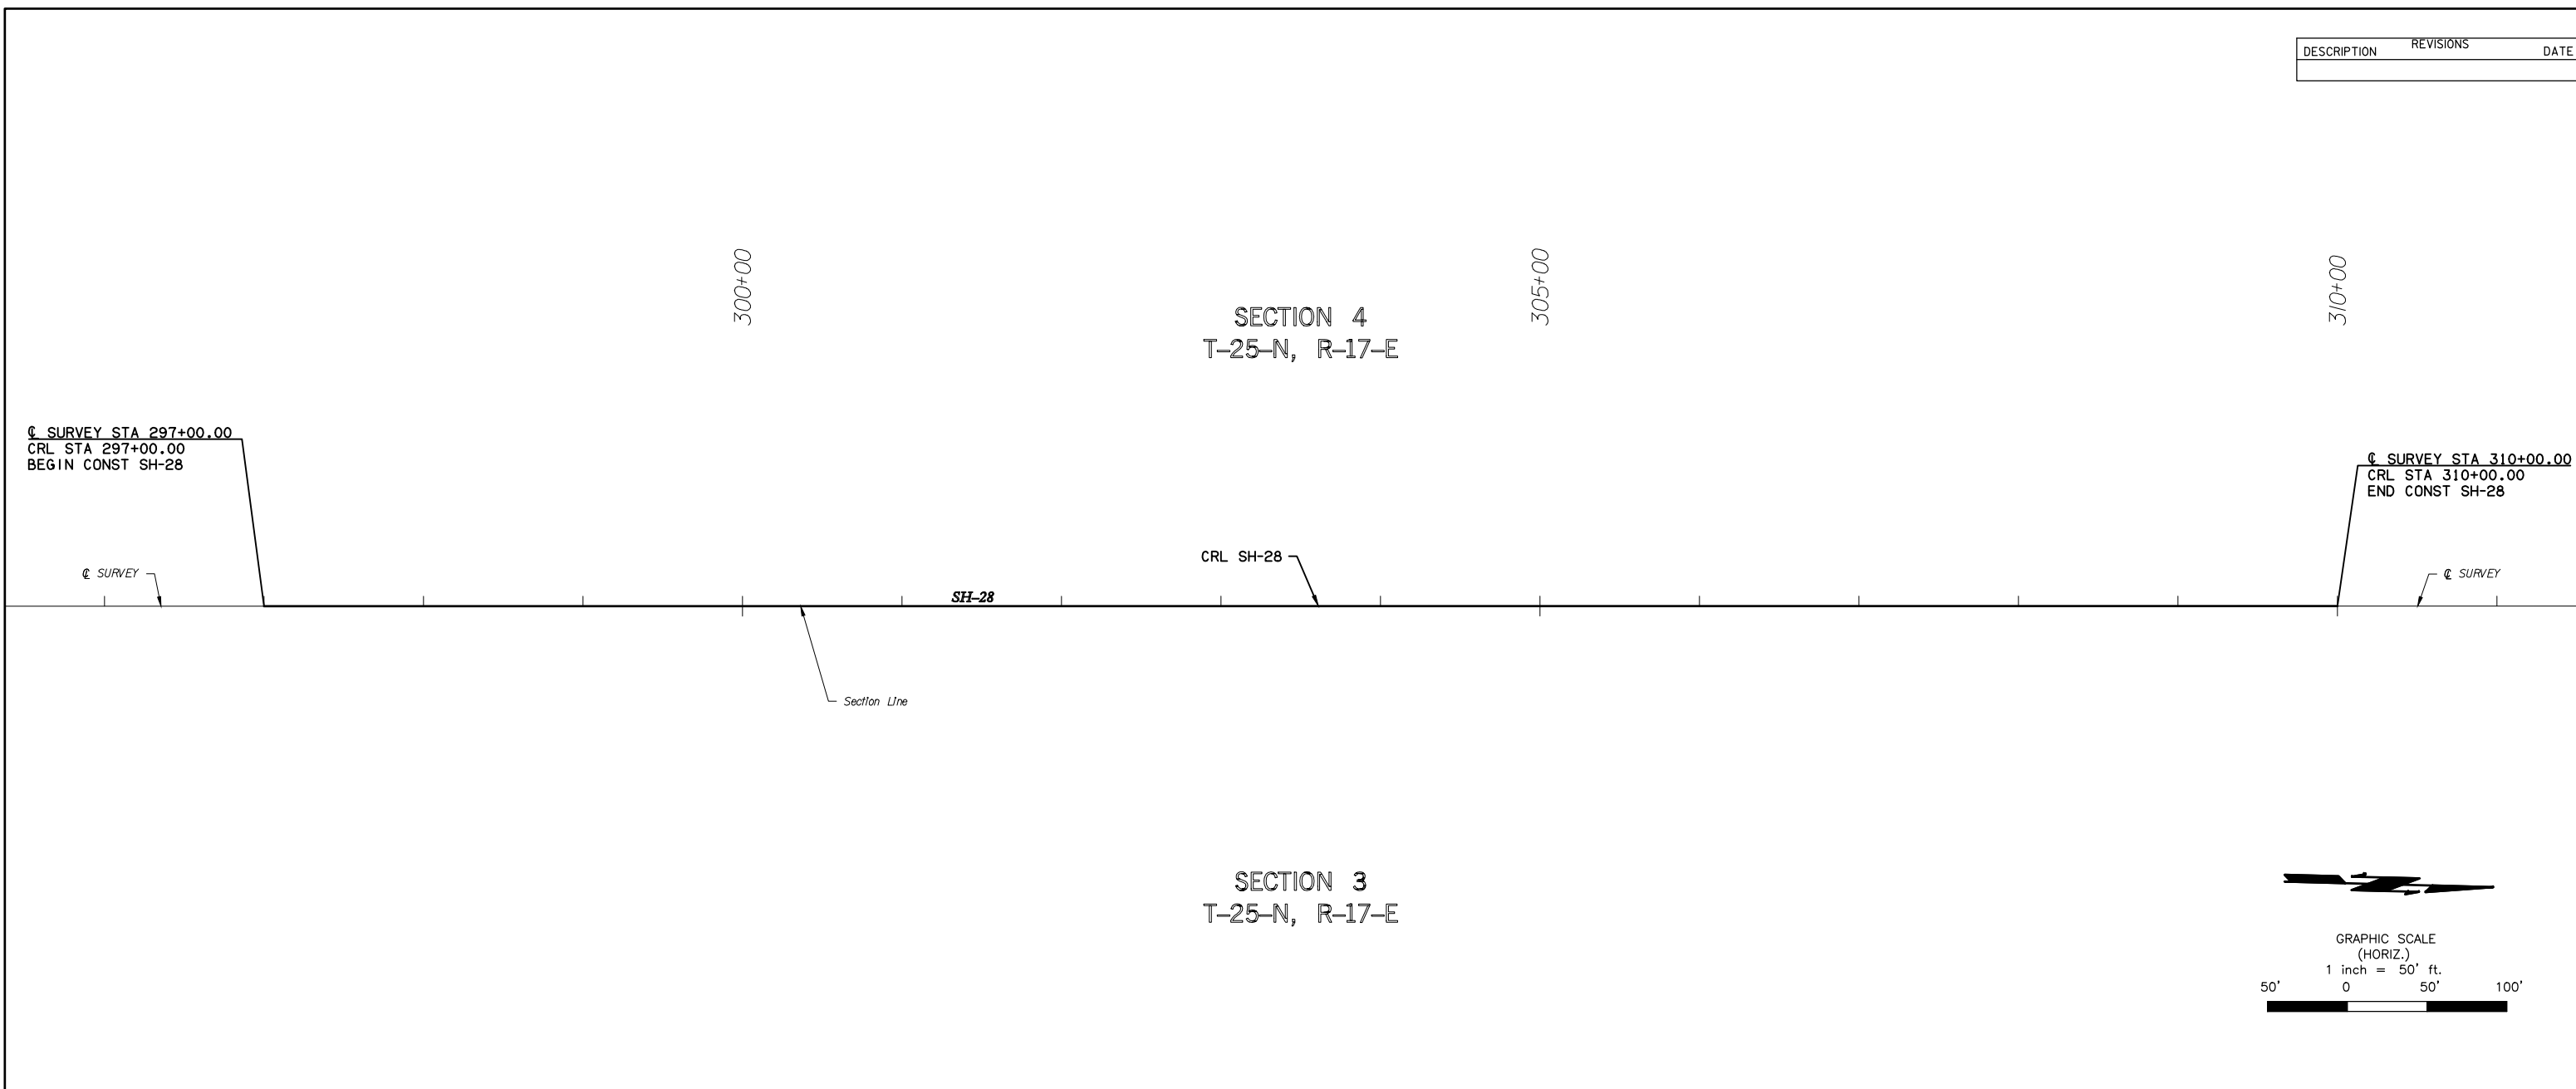

CL SURVEY STA 297+00.00
 CRL STA 297+00.00
 BEGIN CONST SH-28


CL SURVEY STA 310+00.00
 CRL STA 310+00.00
 END CONST SH-28

SECTION 4
T-25-N, R-17-E

SECTION 3
T-25-N, R-17-E

CRL ALIGNMENT TABLE (SH-28)					
ALIGNMENT PT.	STATION	BEARING	DISTANCE	NORTHING	EASTING
B.O.P.	297+00.00	N 01°32'01" W	1300.00	620451.3276	2705749.4664
E.O.P.	310+00.00			621750.8619	2705714.6757

BEARING TABLE OF PRESENT SH-28 (CL SURVEY)					
ALIGNMENT PT.	STATION	BEARING	DISTANCE	NORTHING	EASTING
P.O.T.	280+00.00	N 01°32'00.74" W	4022.17	618752.0526	2705799.0737
P.O.E.	320+22.17			622772.6640	2705687.3204

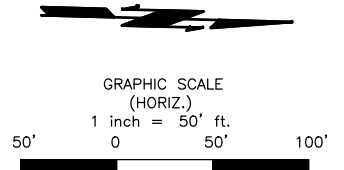

Monday, July 31, 2017 3:52:33 PM
 V:\12-716E SH-28 Self Creek JP 2885\CAD\PLANS\716-GEOMETRIC DATA.dwg

DESIGN	MZV	12/15	OKLAHOMA DEPARTMENT OF TRANSPORTATION GUY ENGINEERING SERVICES, INC. GEOMETRIC DATA
DRAWN	BSF	12/15	
CHECKED	JRW	12/15	
APPROVED	JRW	12/15	
SQUAD			
COUNTY NOWATA HIGHWAY/ROAD SH-28 STATE JOB NO. 28857(04) SHEET NO. R003			