
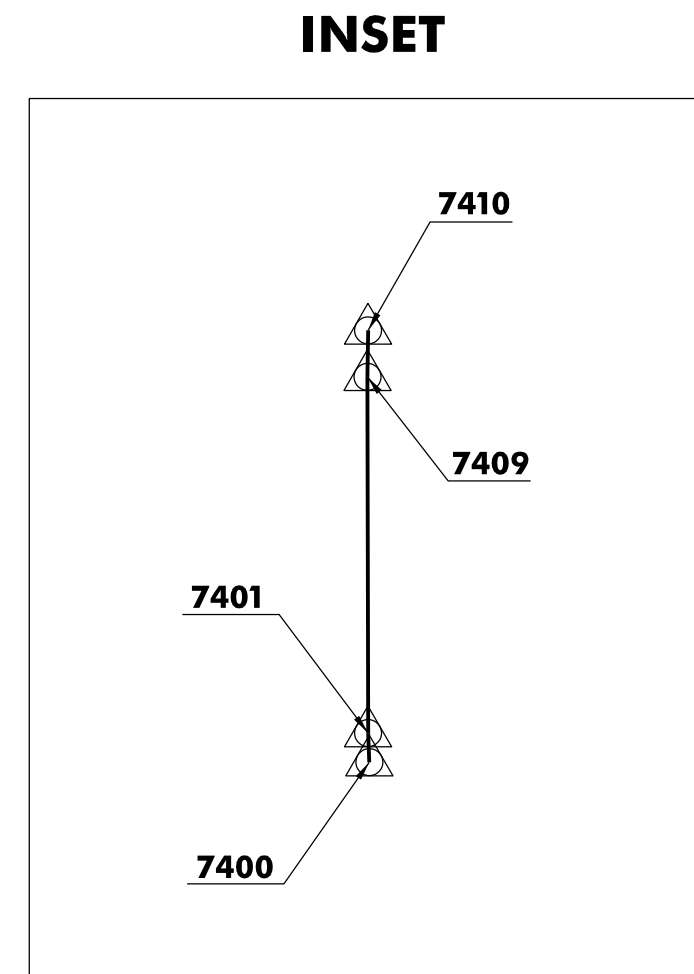


OKLAHOMA DEPARTMENT OF TRANSPORTATION					
FED. ROAD DIST. NO.	STATE	PROJ. NO.	FISCAL YEAR	SHEET NO.	TOTAL SHEETS
	OKLA.				
DESCRIPTION		REVISIONS		DATE	

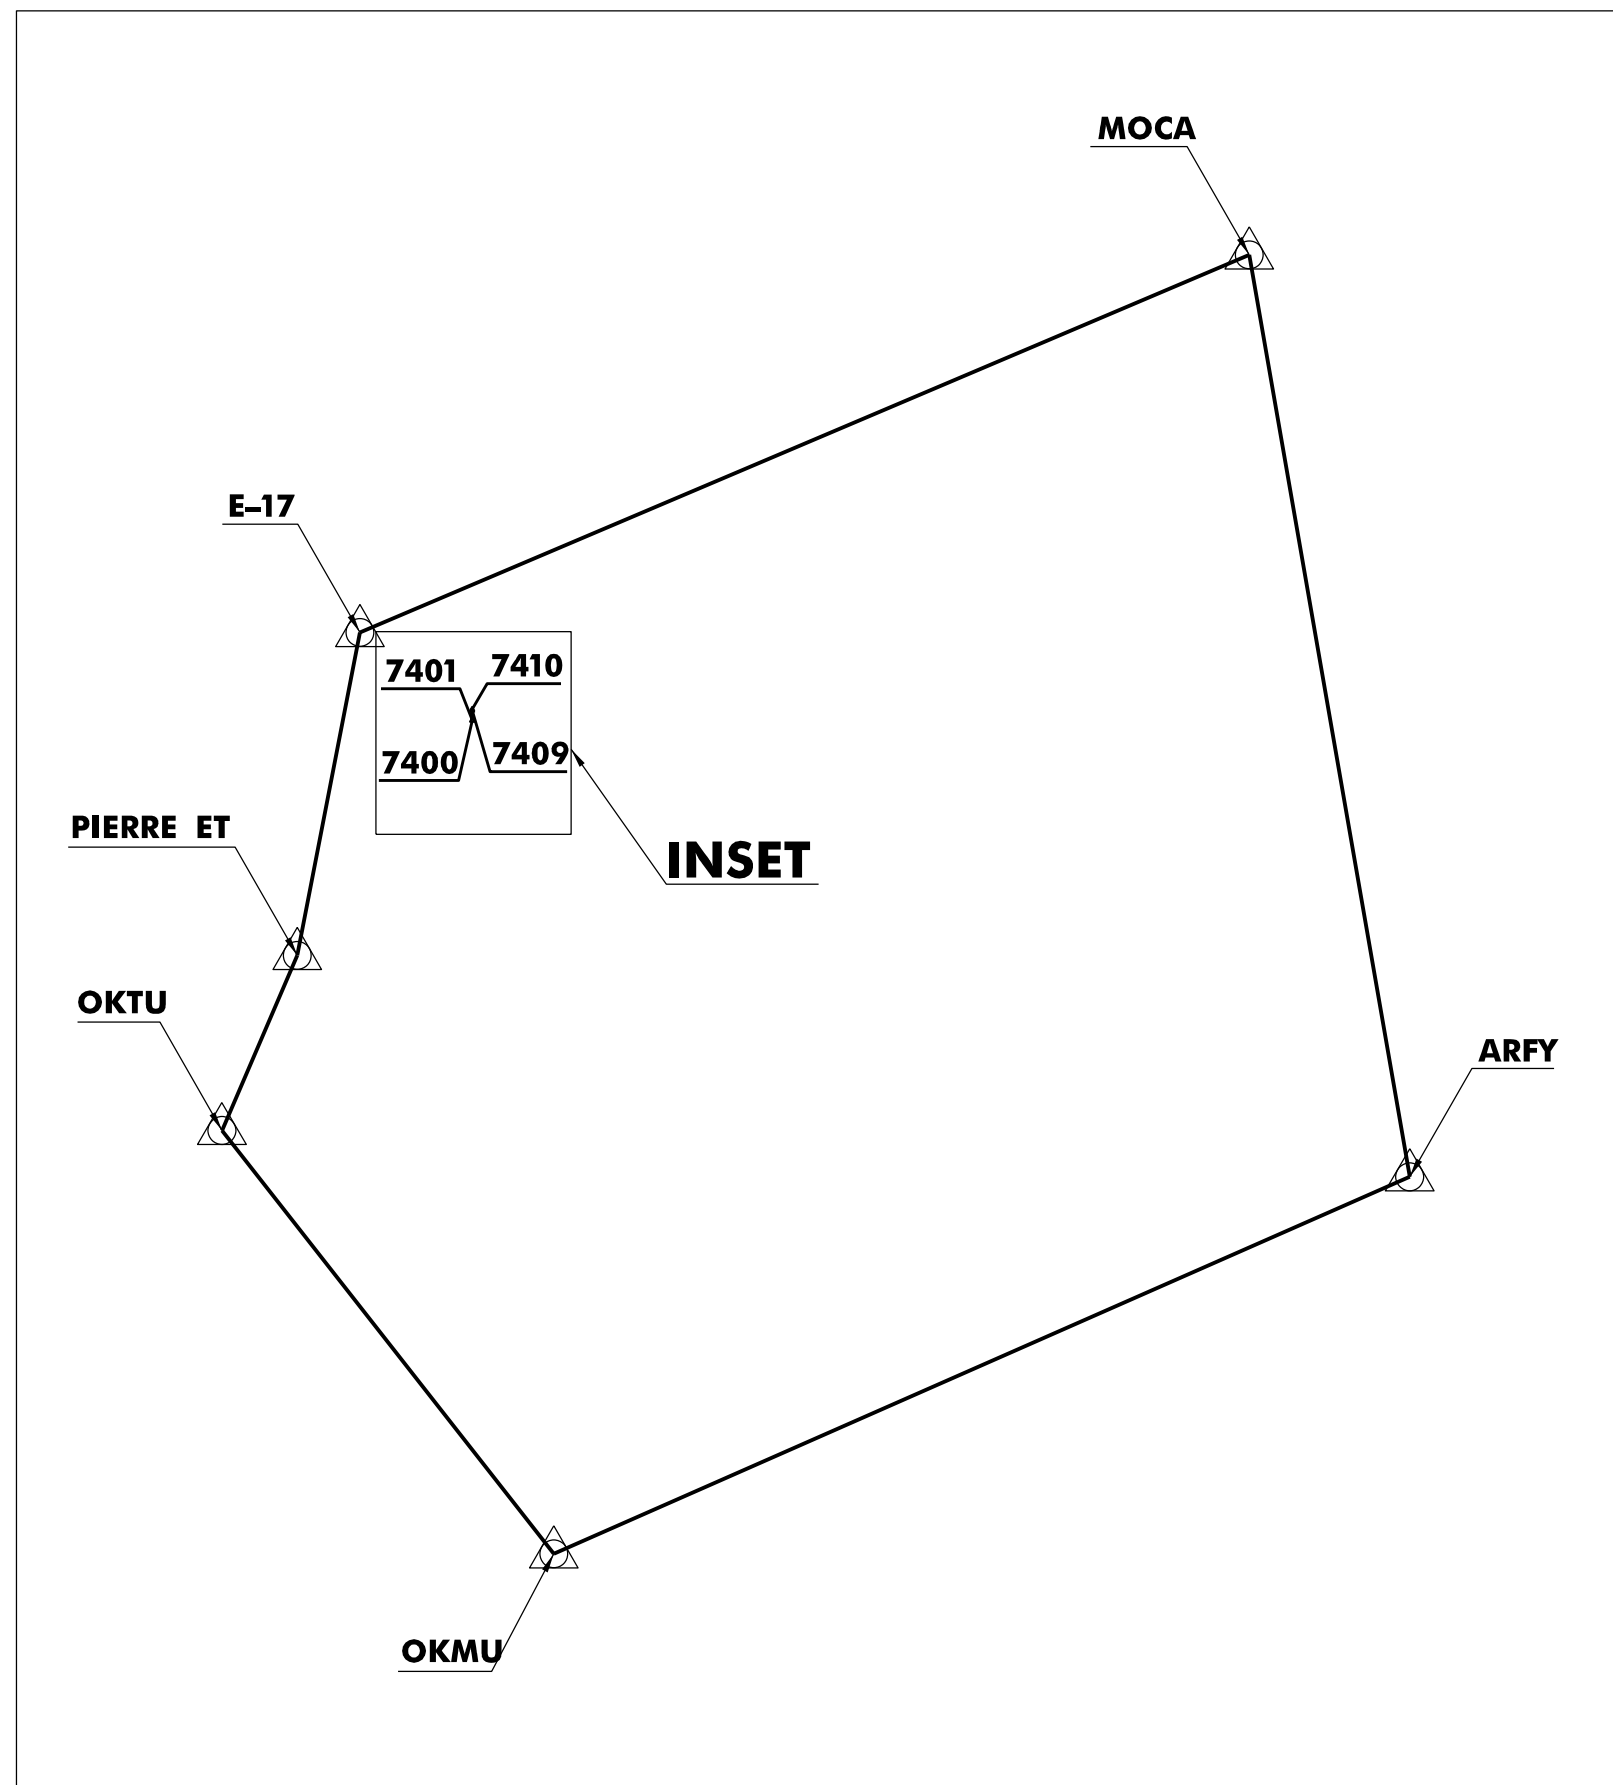

NTS

Note: Control Network adjustment utilizing HARN - "E-17", "PIERRE ET", CORS - "ARFY", "MOCA", "OKMU" and "OKTU".

OKLAHOMA DEPARTMENT OF TRANSPORTATION SURVEY DIVISION					
PLS	DMM				
DRAWN	VKM				
CHECKED	CAC				
APPROVED	DMM				
CREW	GES, INC.	SWO 4851(1)	PROJECT NO. 28857(04)	SHEET NO. S006	

SURVEY DATA SHEET