


OKLAHOMA DEPARTMENT OF TRANSPORTATION					
FED. ROAD DIST. NO.	STATE	PROJ. NO.	FISCAL YEAR	SHEET NO.	TOTAL SHEETS
	OKLA.				
DESCRIPTION			REVISIONS	DATE	

SE/4, NE/4 SECTION
4, T-25-N, R-17-E

GOV. LOT 1
SECTION 4,
T-25-N, R-17-E

SW/4, NW/4 SECTION
3, T-25-N, R-17-E

GOV. LOT 4
SECTION 3,
T-25-N, R-17-E

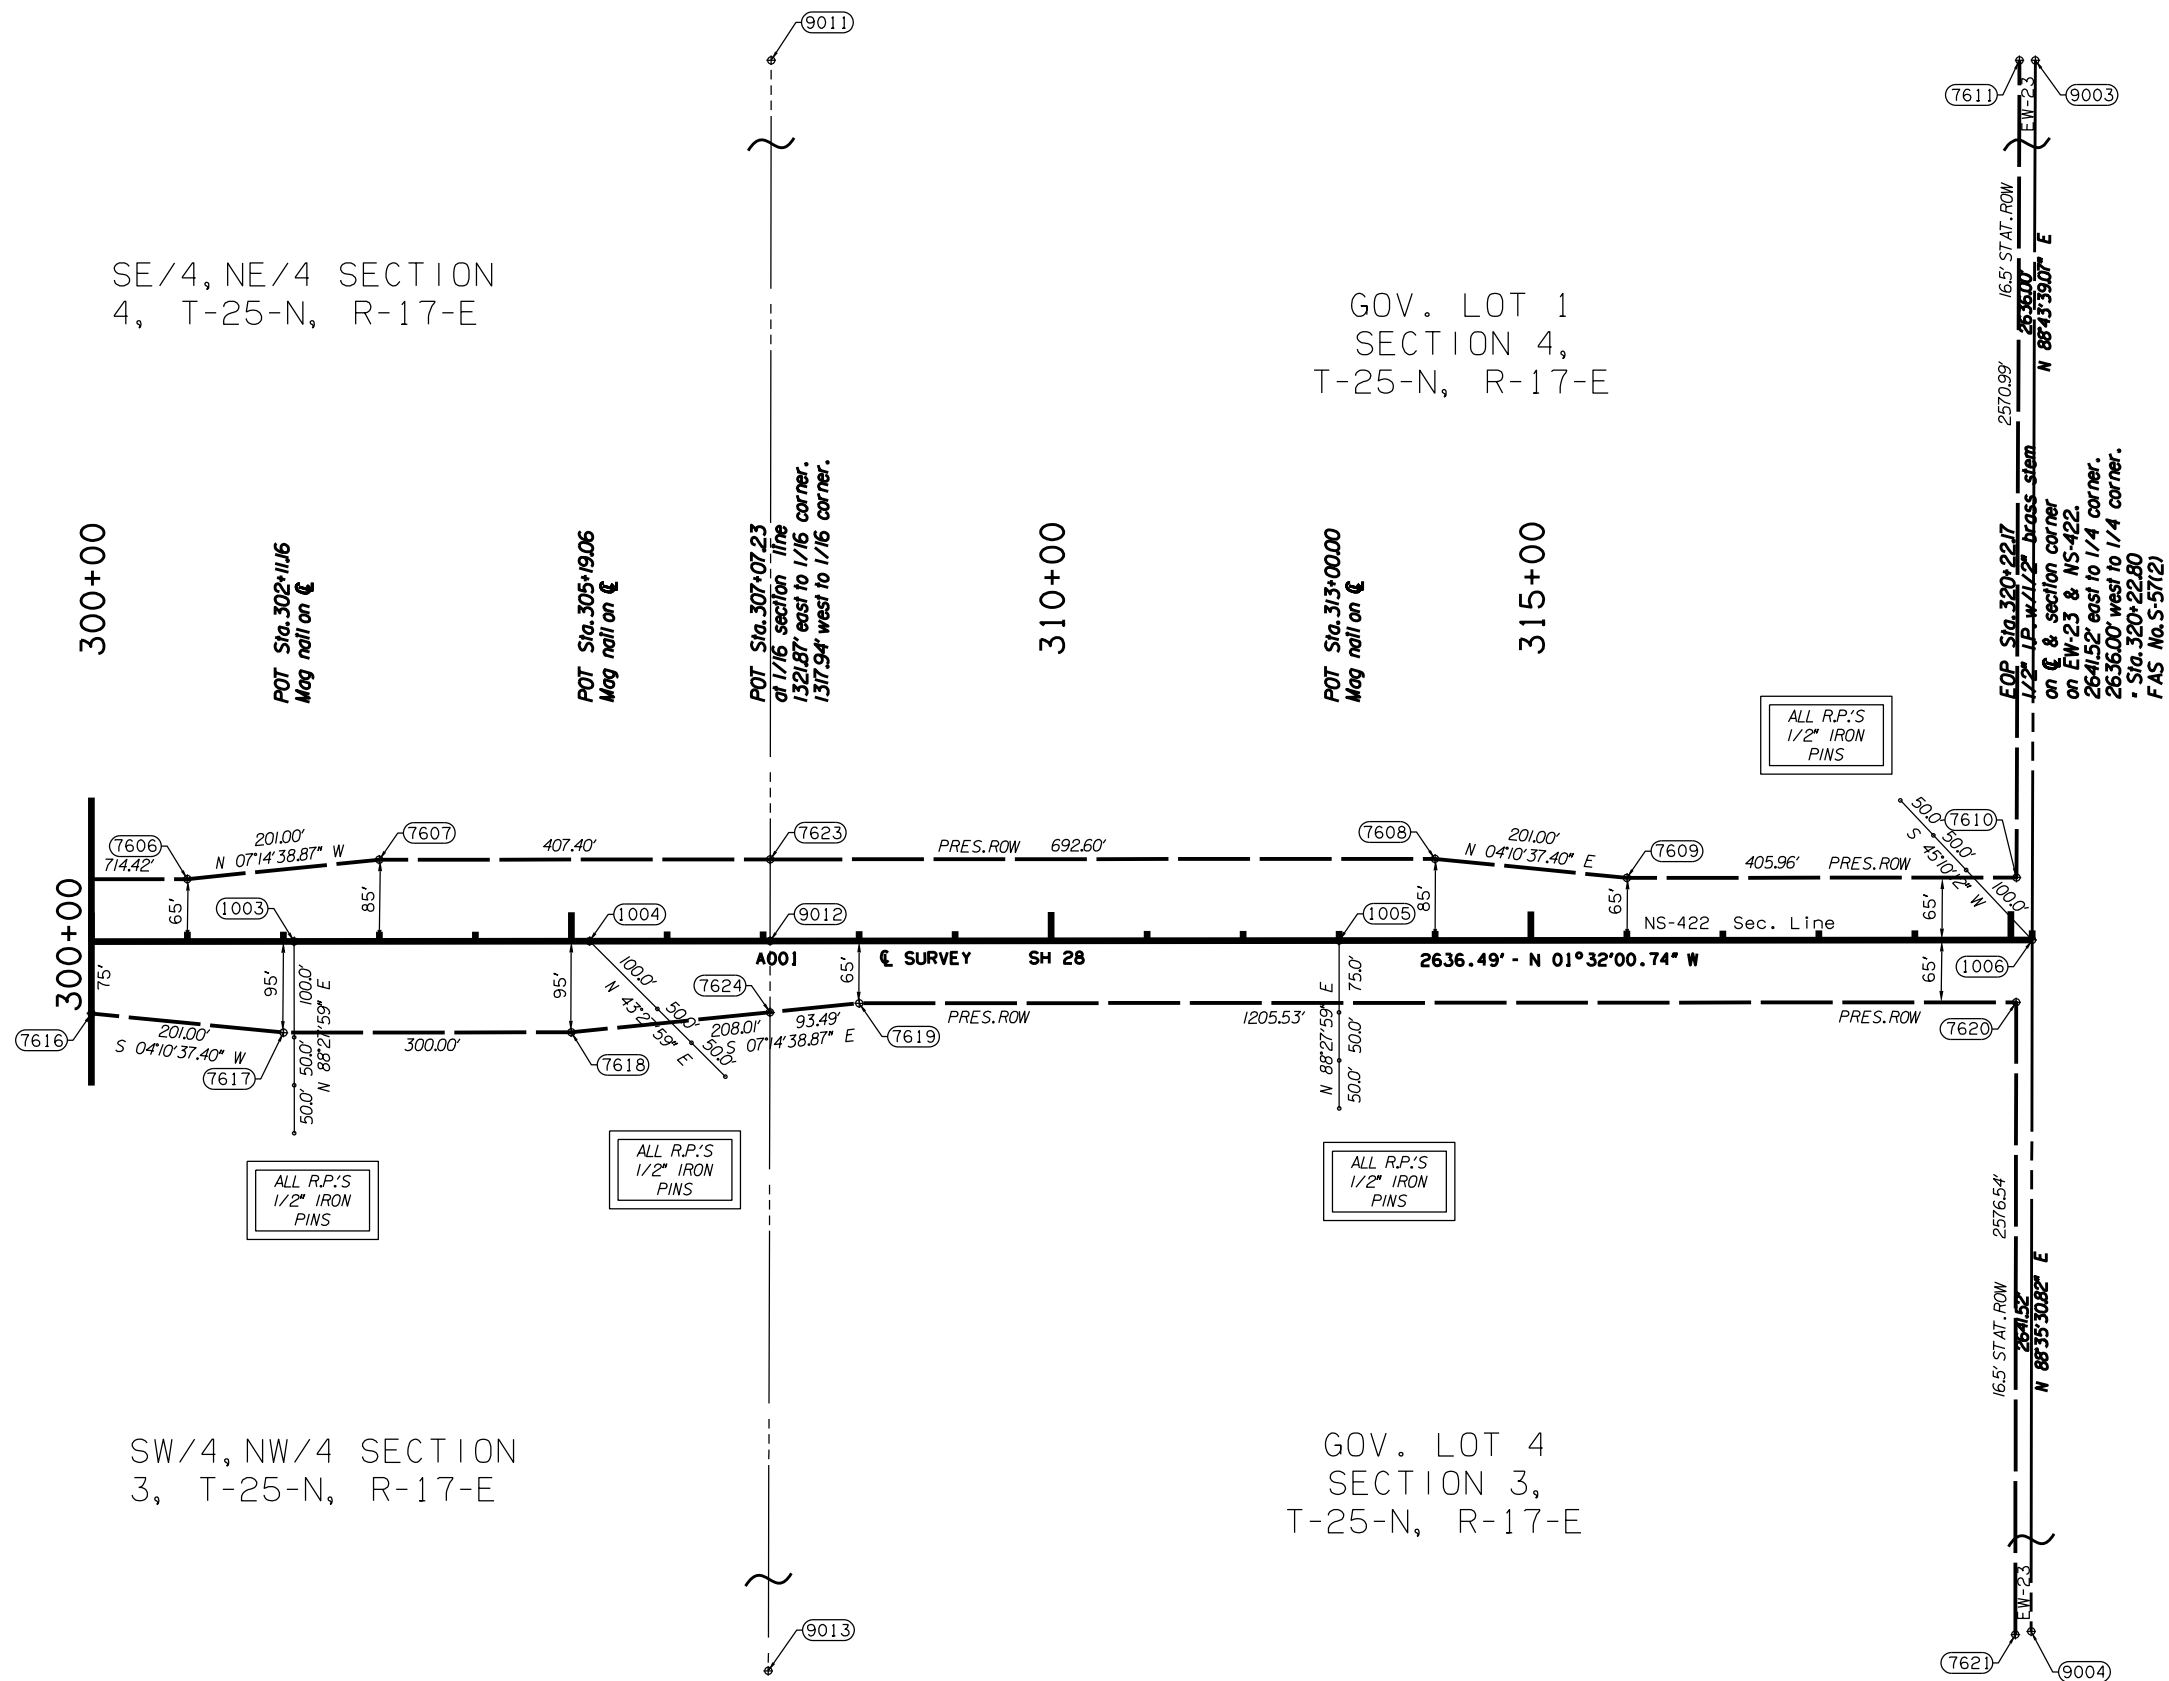

ALL R.P.'S
1/2" IRON
PINS

ALL R.P.'S
1/2" IRON
PINS

ALL R.P.'S
1/2" IRON
PINS

ALL R.P.'S
1/2" IRON
PINS



Scale:
1" = 100'

OKLAHOMA DEPARTMENT OF TRANSPORTATION SURVEY DIVISION					
SURVEY DATA SHEET					
PLS	DMM				
DRAWN	VKM				
CHECKED	CAC				
APPROVED	DMM				
CREW	GES, INC.	SWO 4851(1)	PROJECT NO. 28857(04)	SHEET NO. S008	