
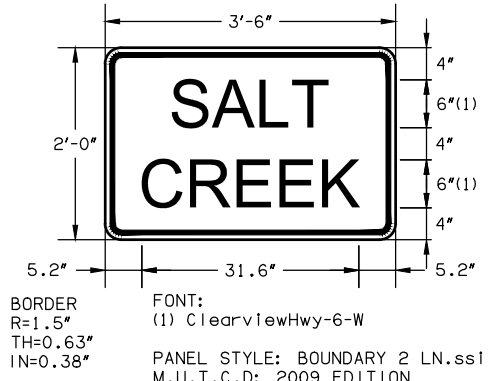


DESCRIPTION	REVISIONS	DATE

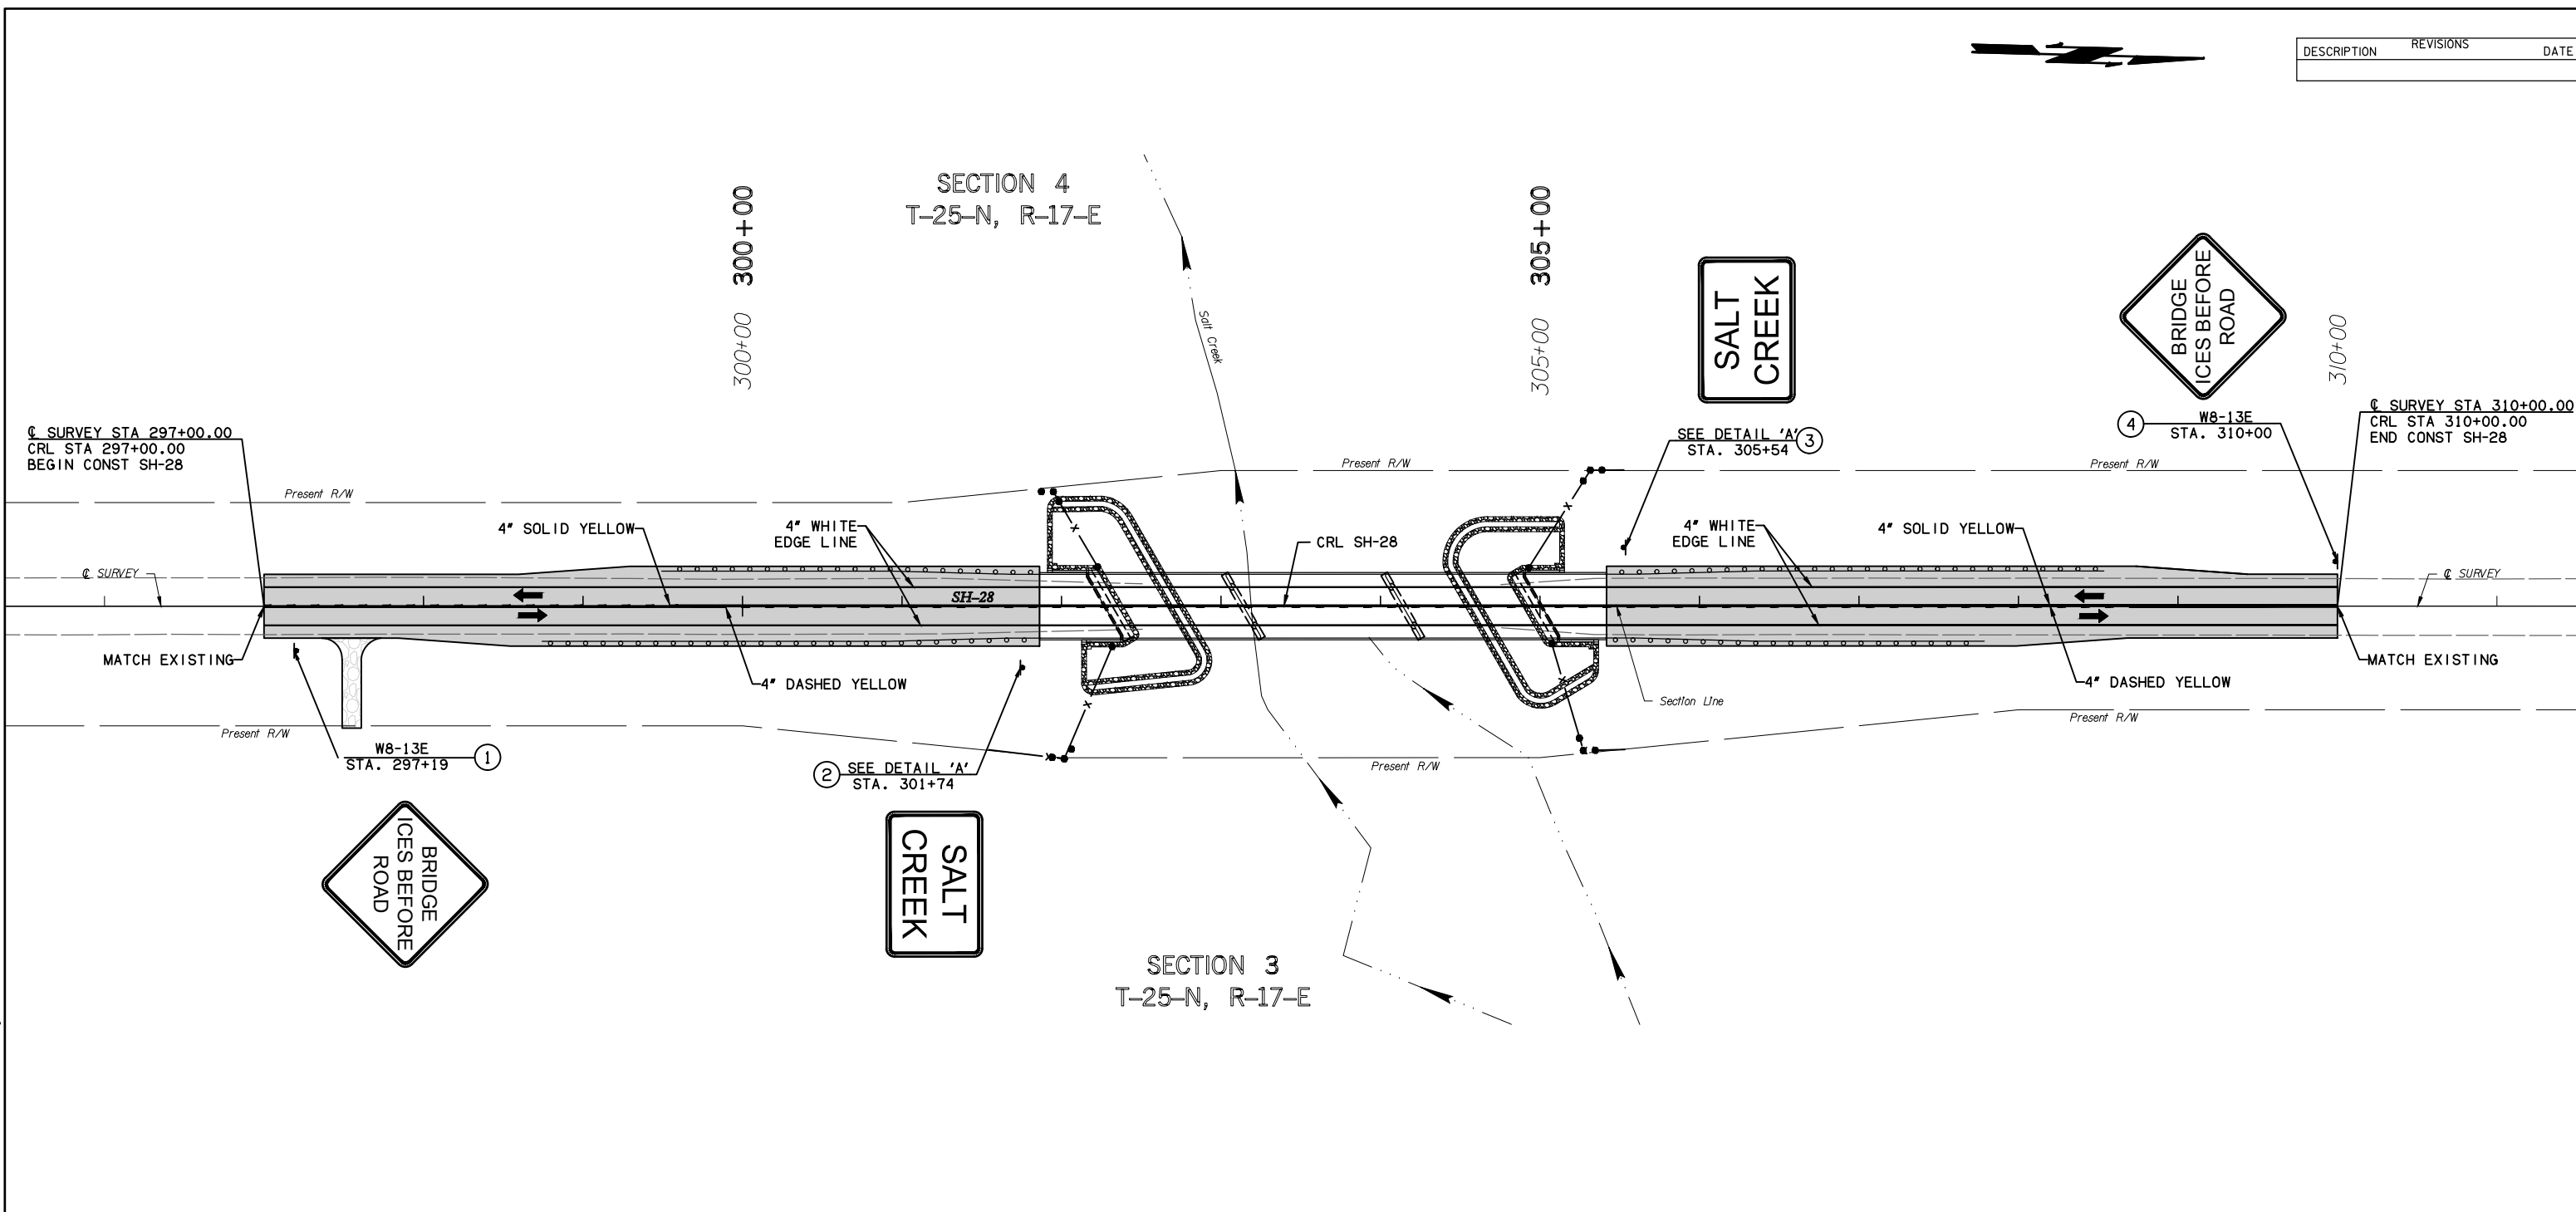

BORDER  
R=1.5"  
TH=0.63"  
IN=0.38"

FONT:  
(1) ClearviewHwy-6-W

PANEL STYLE: BOUNDARY 2 LN.ss1  
M.U.T.C.D: 2009 EDITION

**DETAIL 'A'**

DESIGN	MZV	12/15	<b>OKLAHOMA DEPARTMENT OF TRANSPORTATION</b> <b>GUY ENGINEERING SERVICES, INC.</b>  <b>SIGNING AND STRIPING PLAN</b>
DRAWN	BSF	12/15	
CHECKED	JRW	12/15	
APPROVED	JRW	12/15	
SQUAD			
COUNTY NOWATA HIGHWAY/ROAD SH-28 STATE JOB NO. 28857(104) SHEET NO. T002			

Monday, July 31, 2017 3:37:51 PM  
 V:\12-716E SH-28 Salt Creek JP. 28857\CAD\PLANS\716-SIGNING AND STRIPING PLAN.dwg