
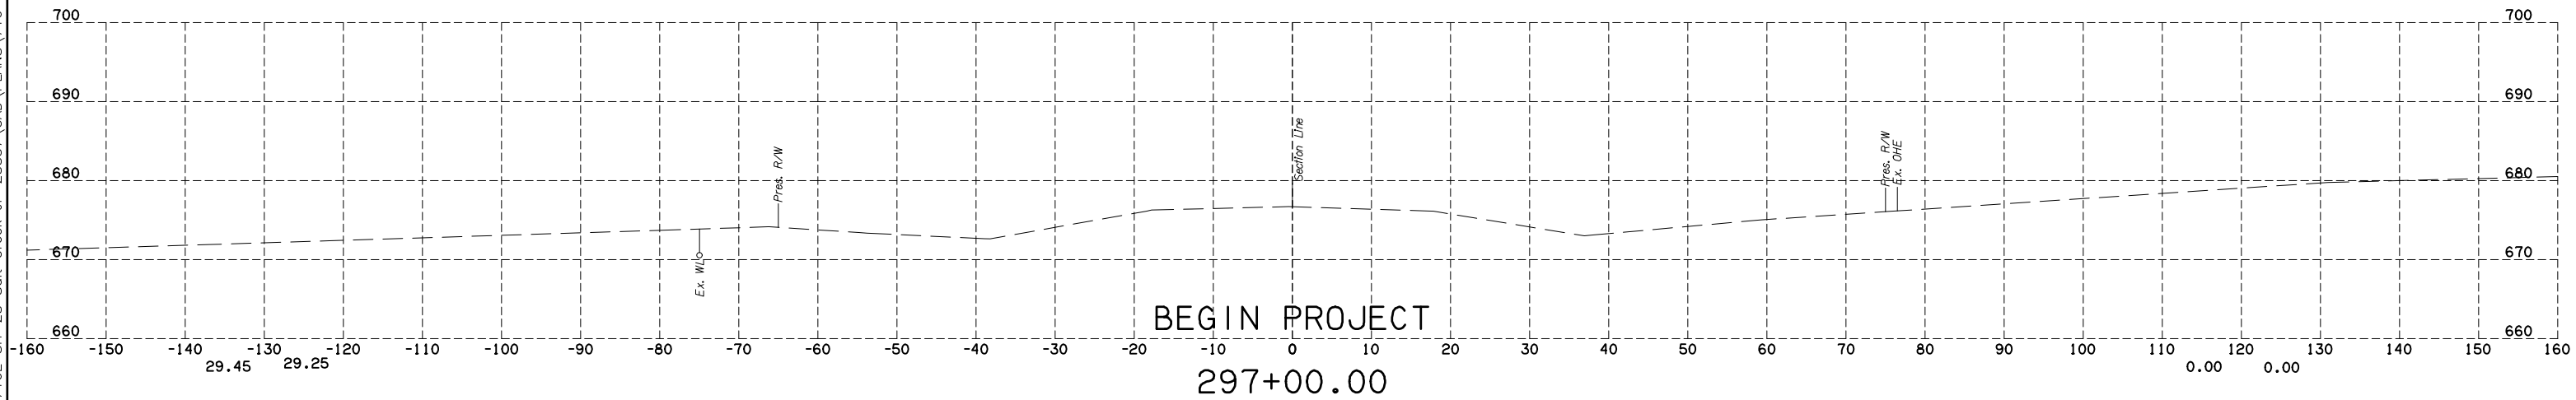
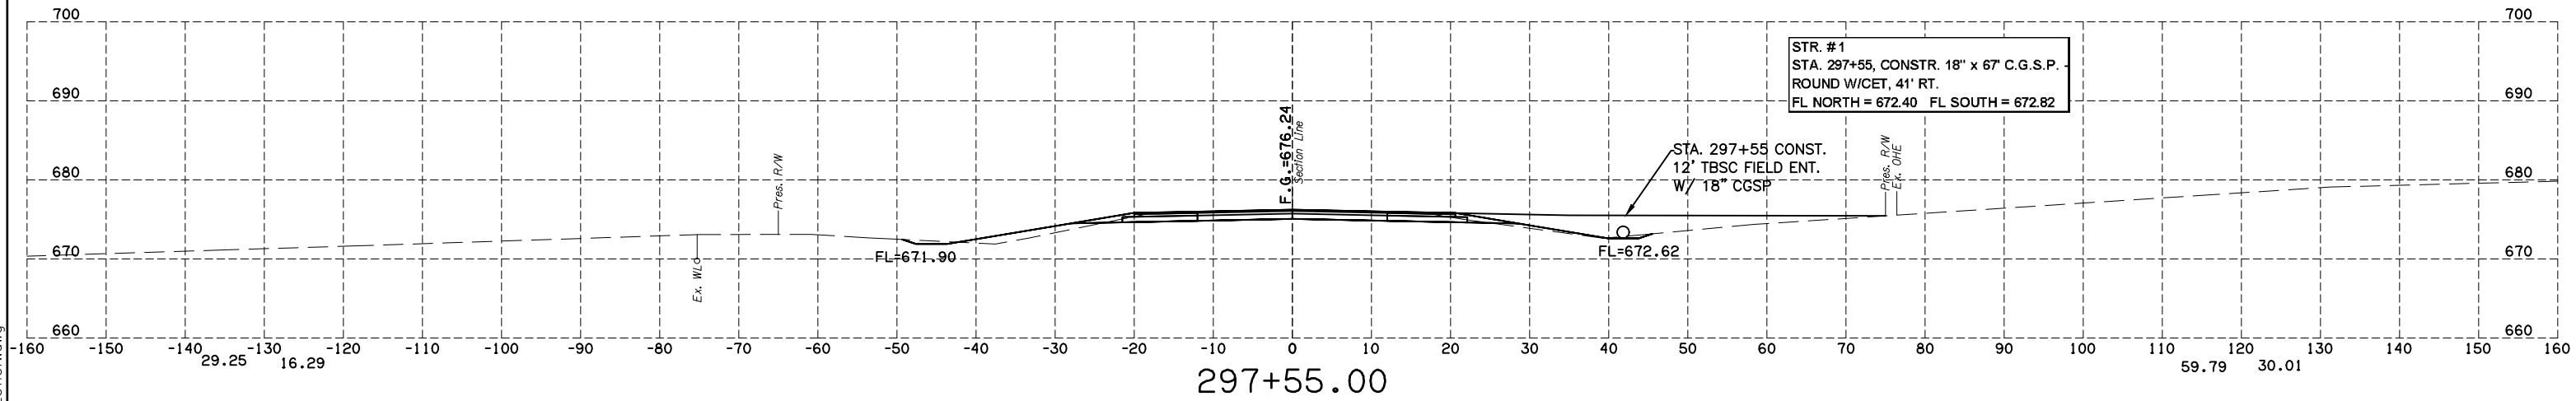


DESCRIPTION	REVISIONS	DATE

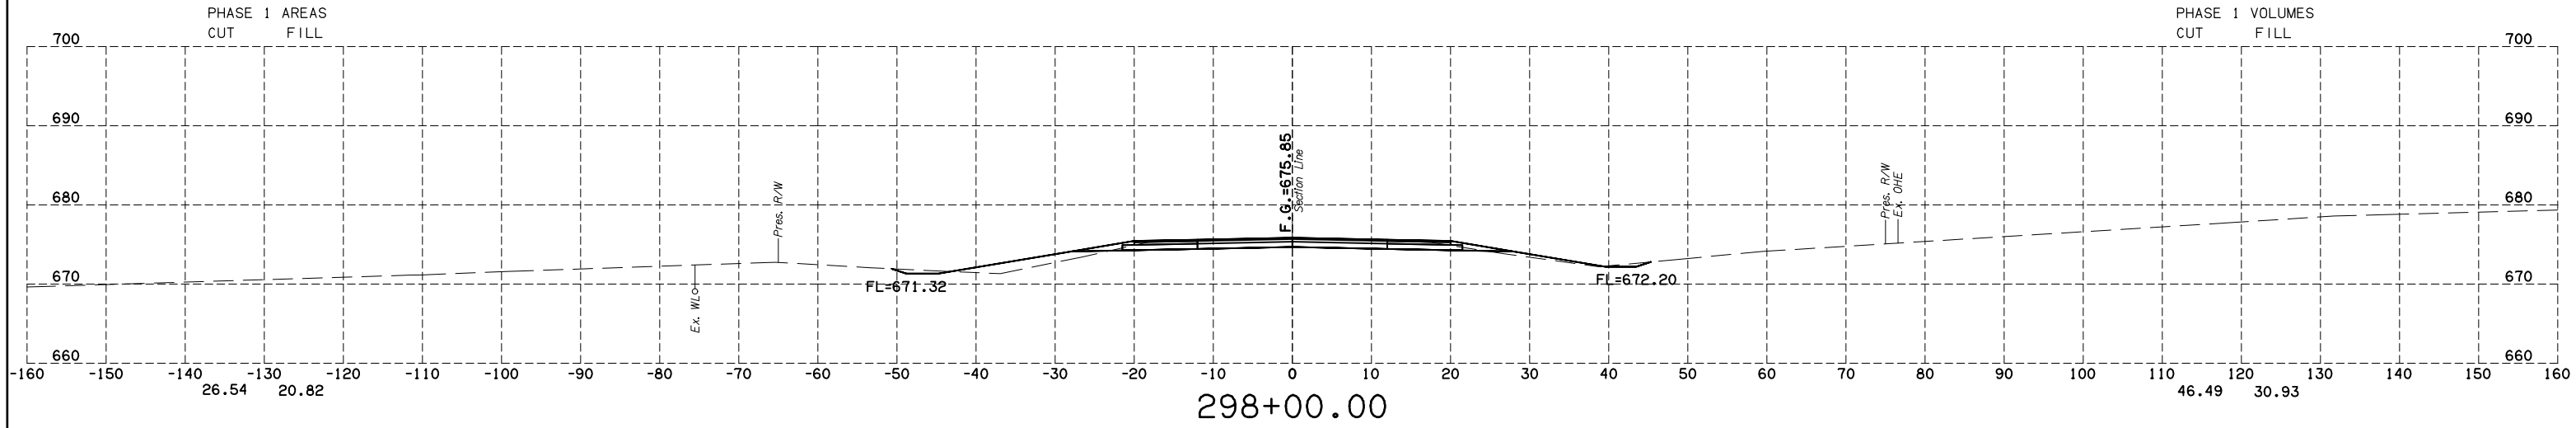

Monday, July 31, 2017 3:38:31 PM V:\12-716E SH-28 Salt Creek JP 28857\CAD\PLANS\716-CROSS SECTION.dwg