

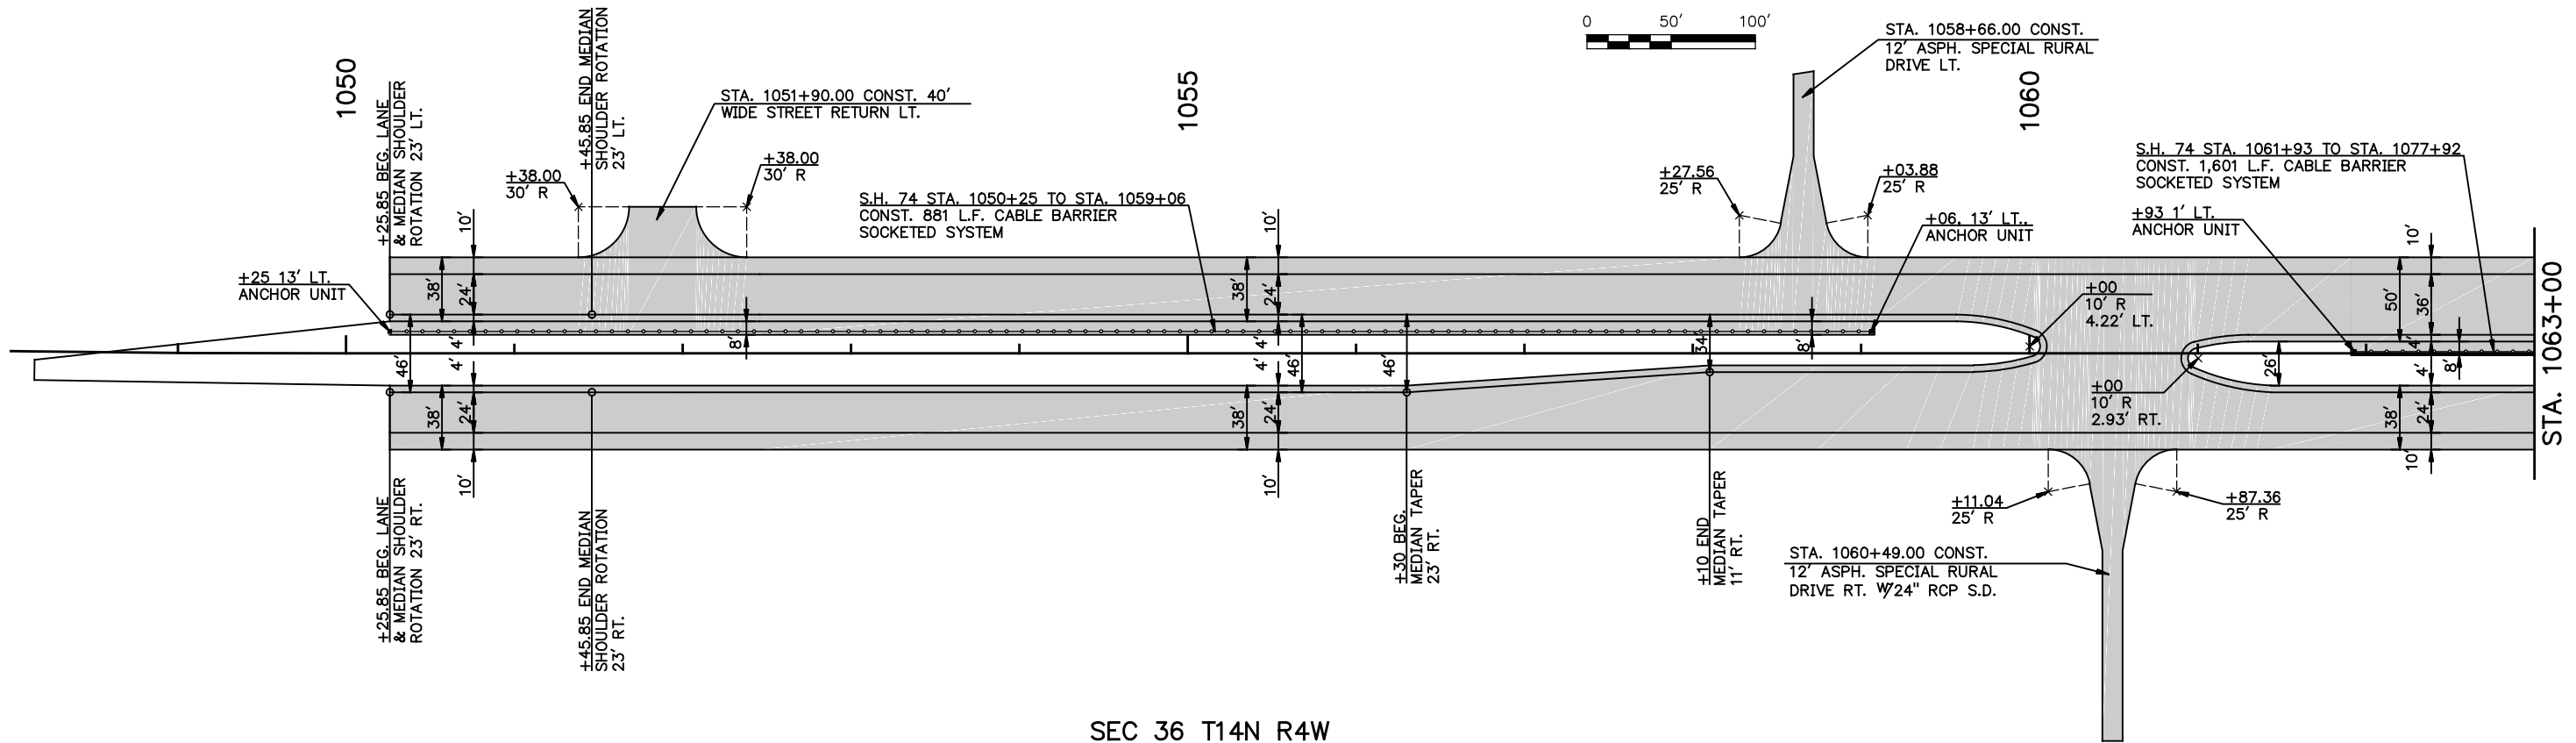


SEC 35 T14N R4W

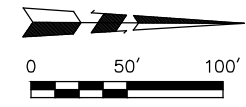

SEC 36 T14N R4W

SEC 35 T14N R4W

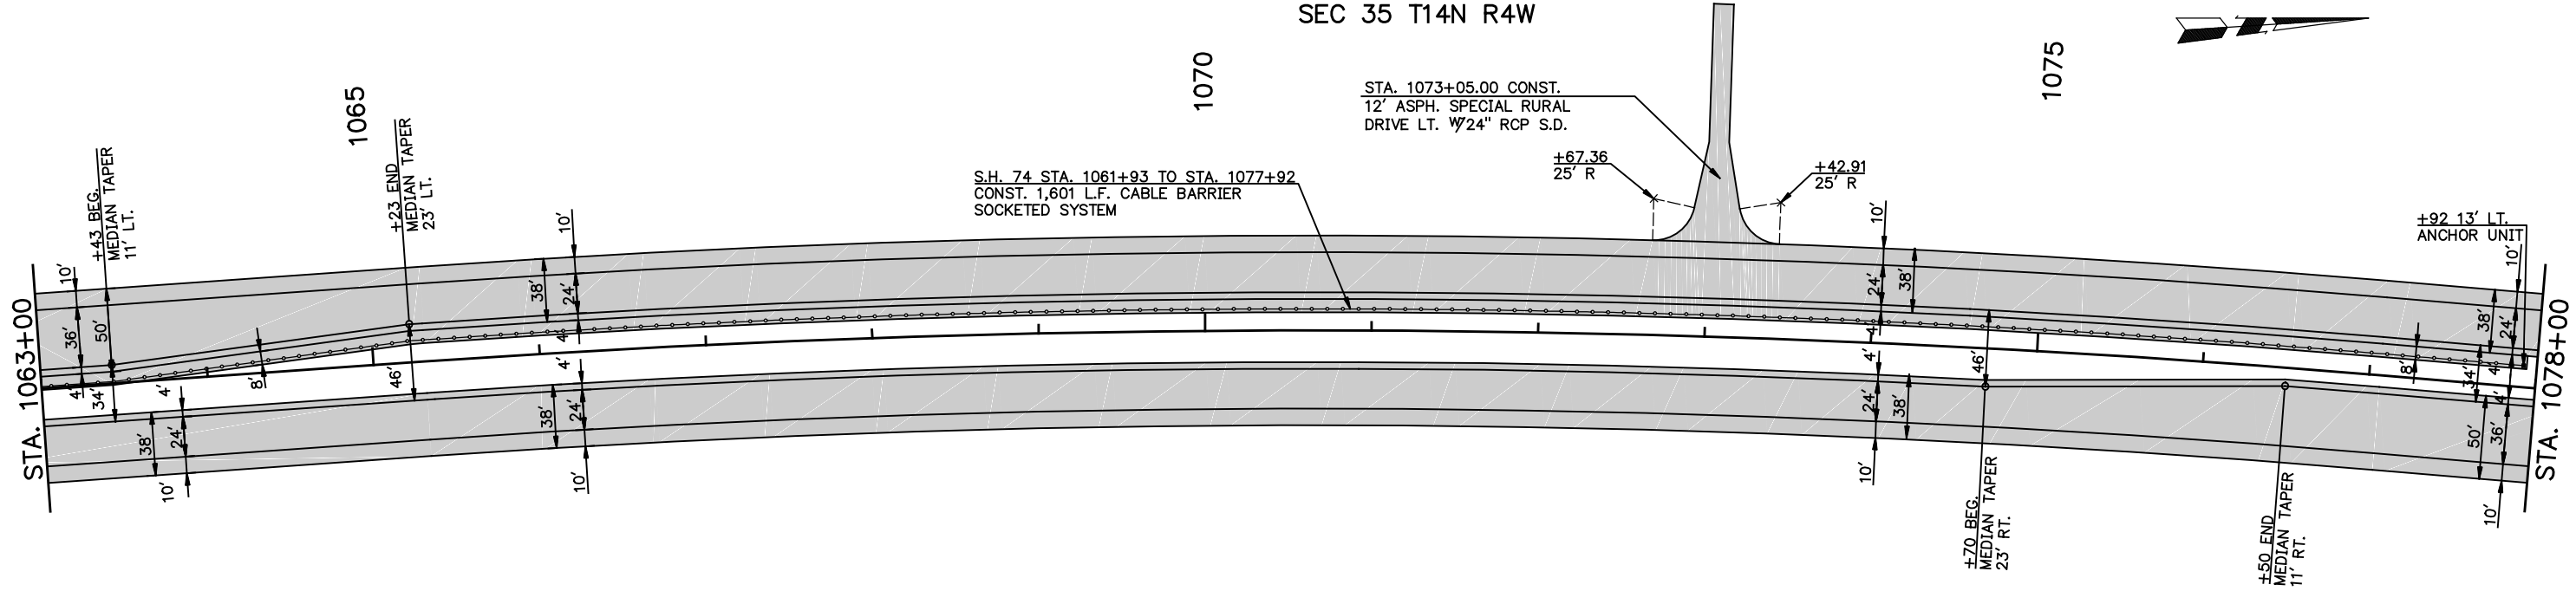

SEC 36 T14N R4W

SURFACING CONSTRUCTION DETAILS
AND CABLE BARRIER LAYOUT
S.H. 74 STA. 1051+18.84 TO 1078+00