

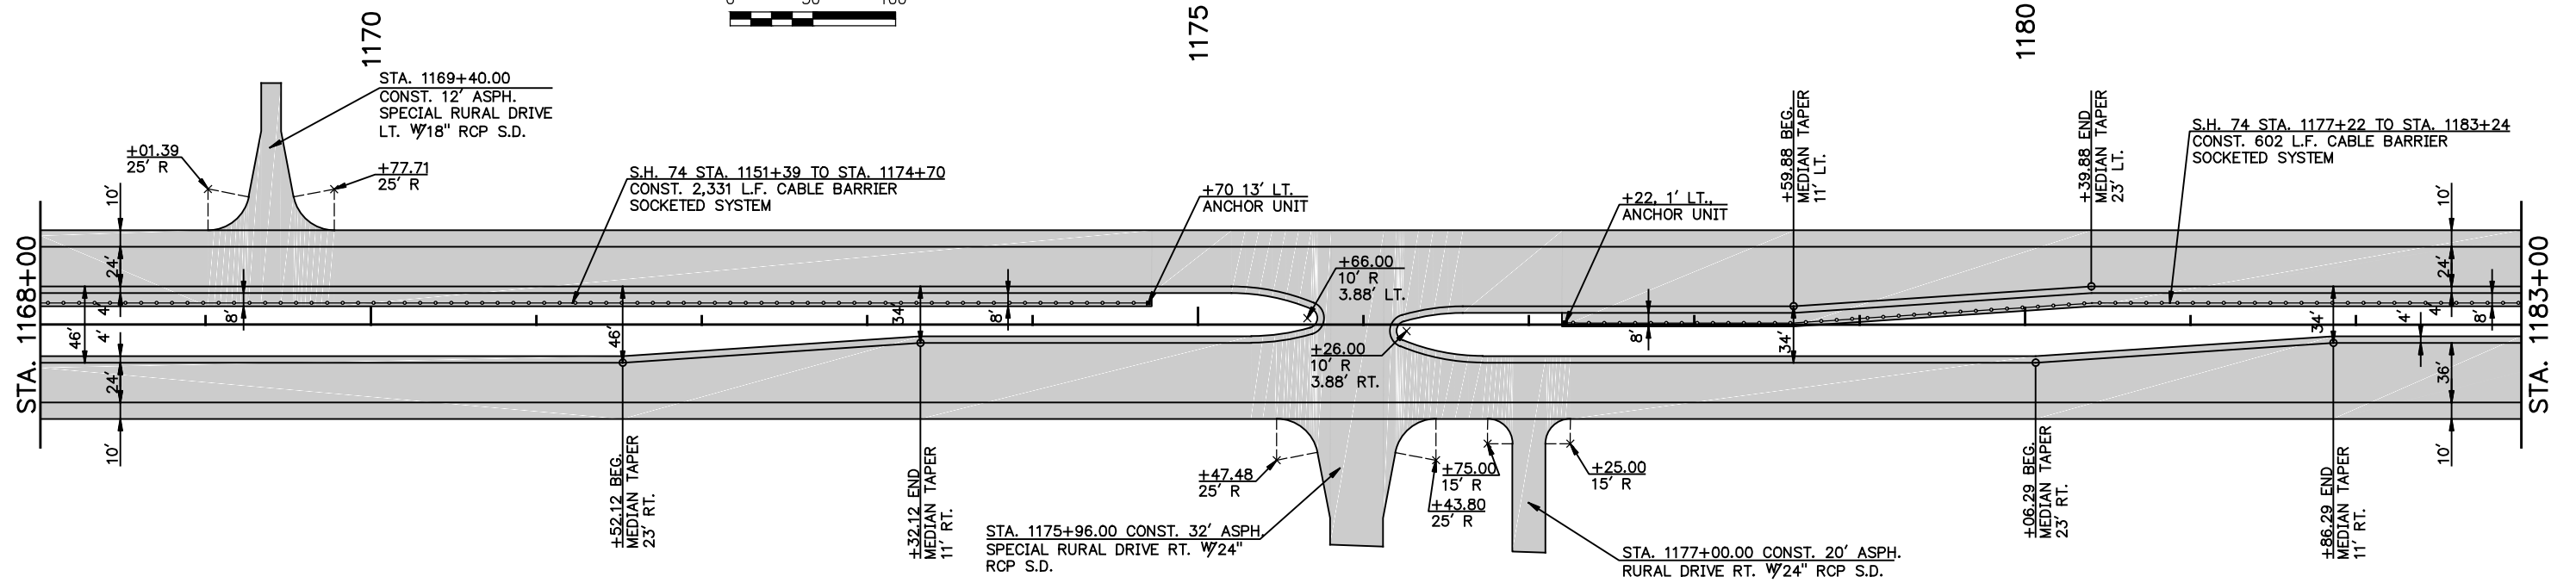


SEC 23 T14N R4W

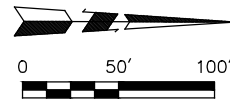

SEC 24 T14N R4W

SEC 23 T14N R4W

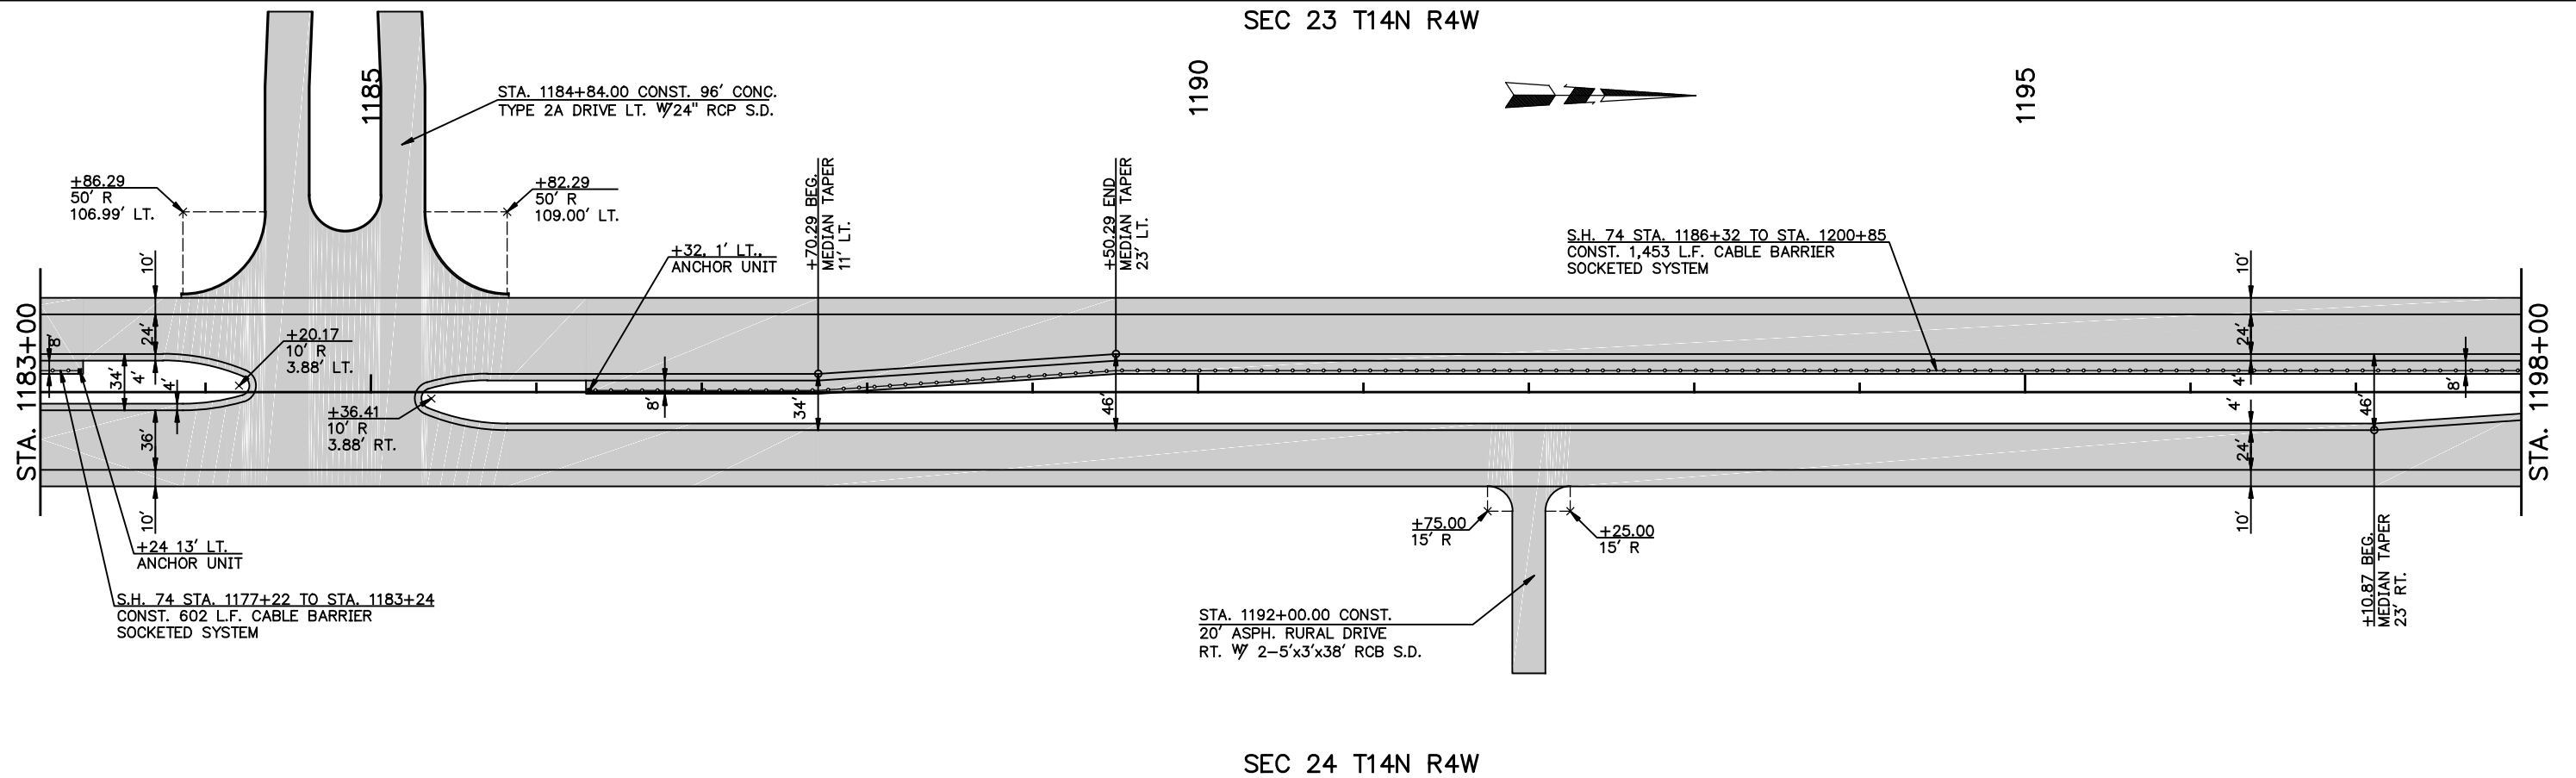

SEC 24 T14N R4W

SURFACING CONSTRUCTION DETAILS
AND CABLE BARRIER LAYOUT
S.H. 74 STA. 1168+00 TO 1198+00