



SEC 14 T14N R4W

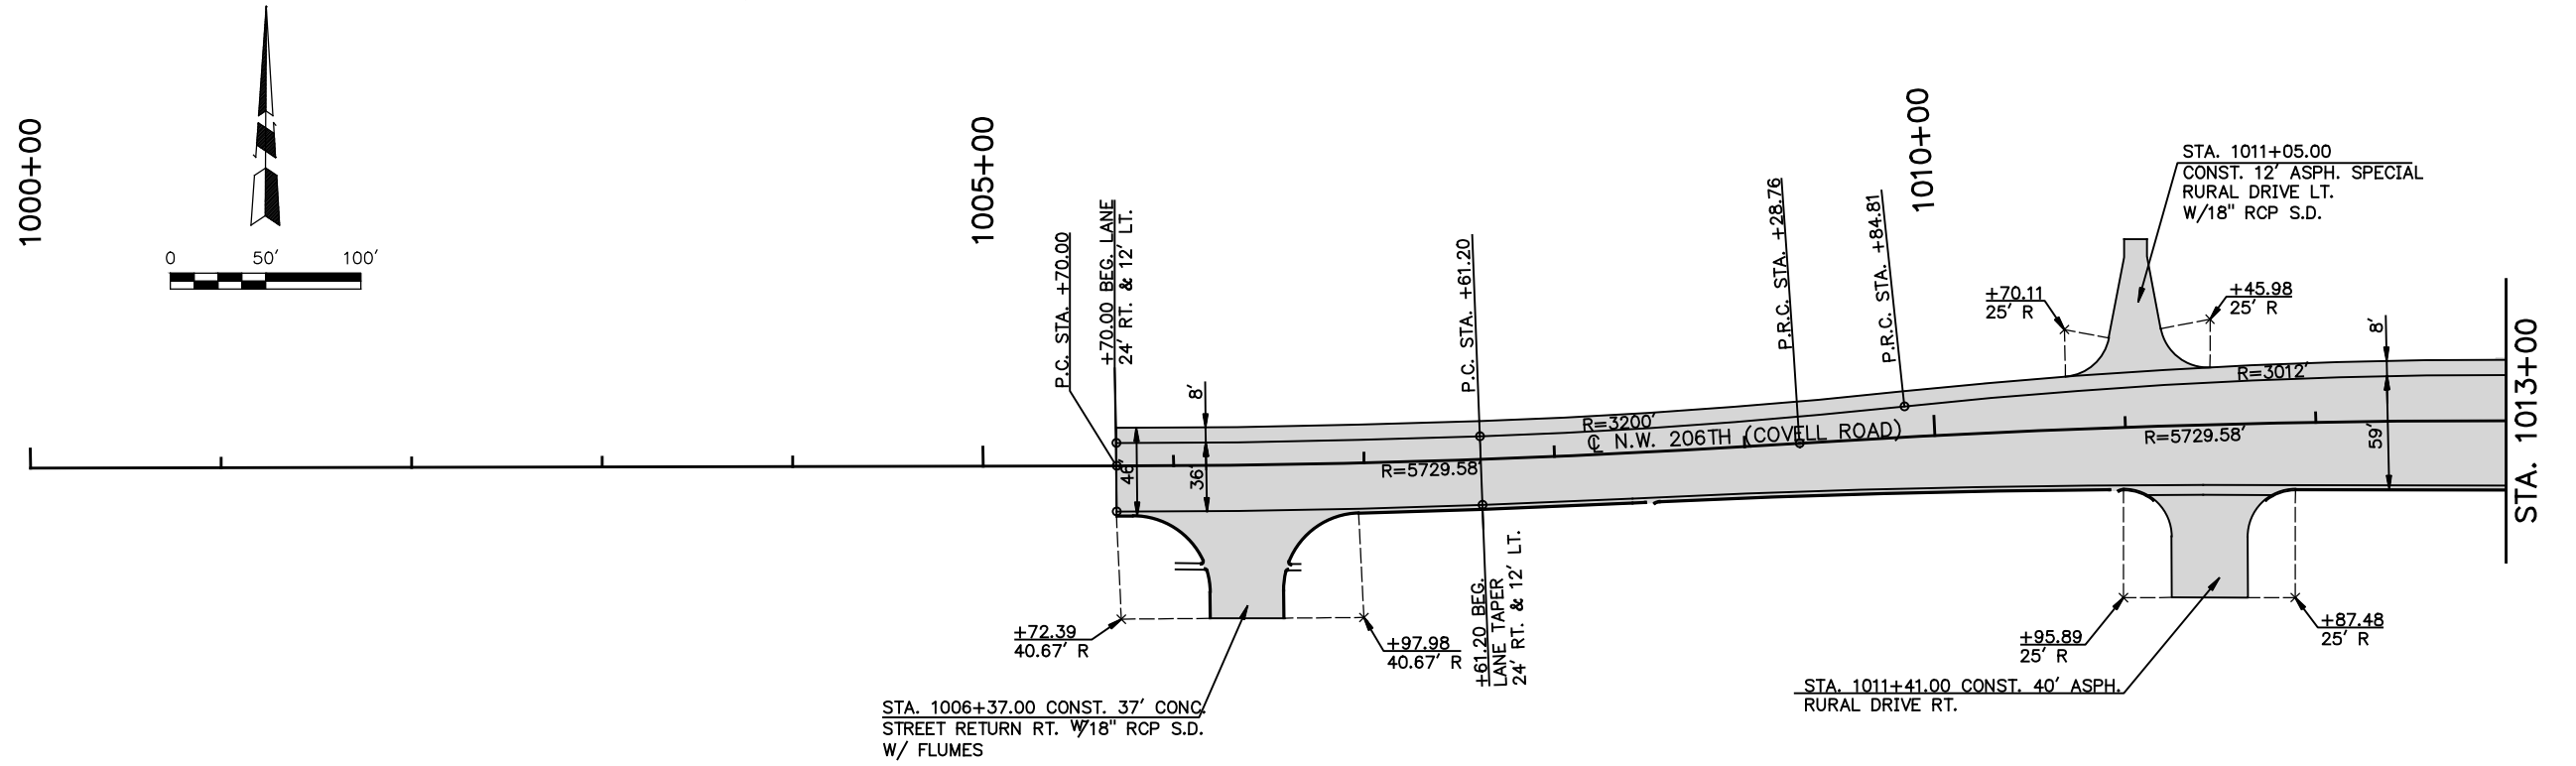

SEC 23 T14N R4W

SEC 13 T14N R4W

SEC 24 T14N R4W

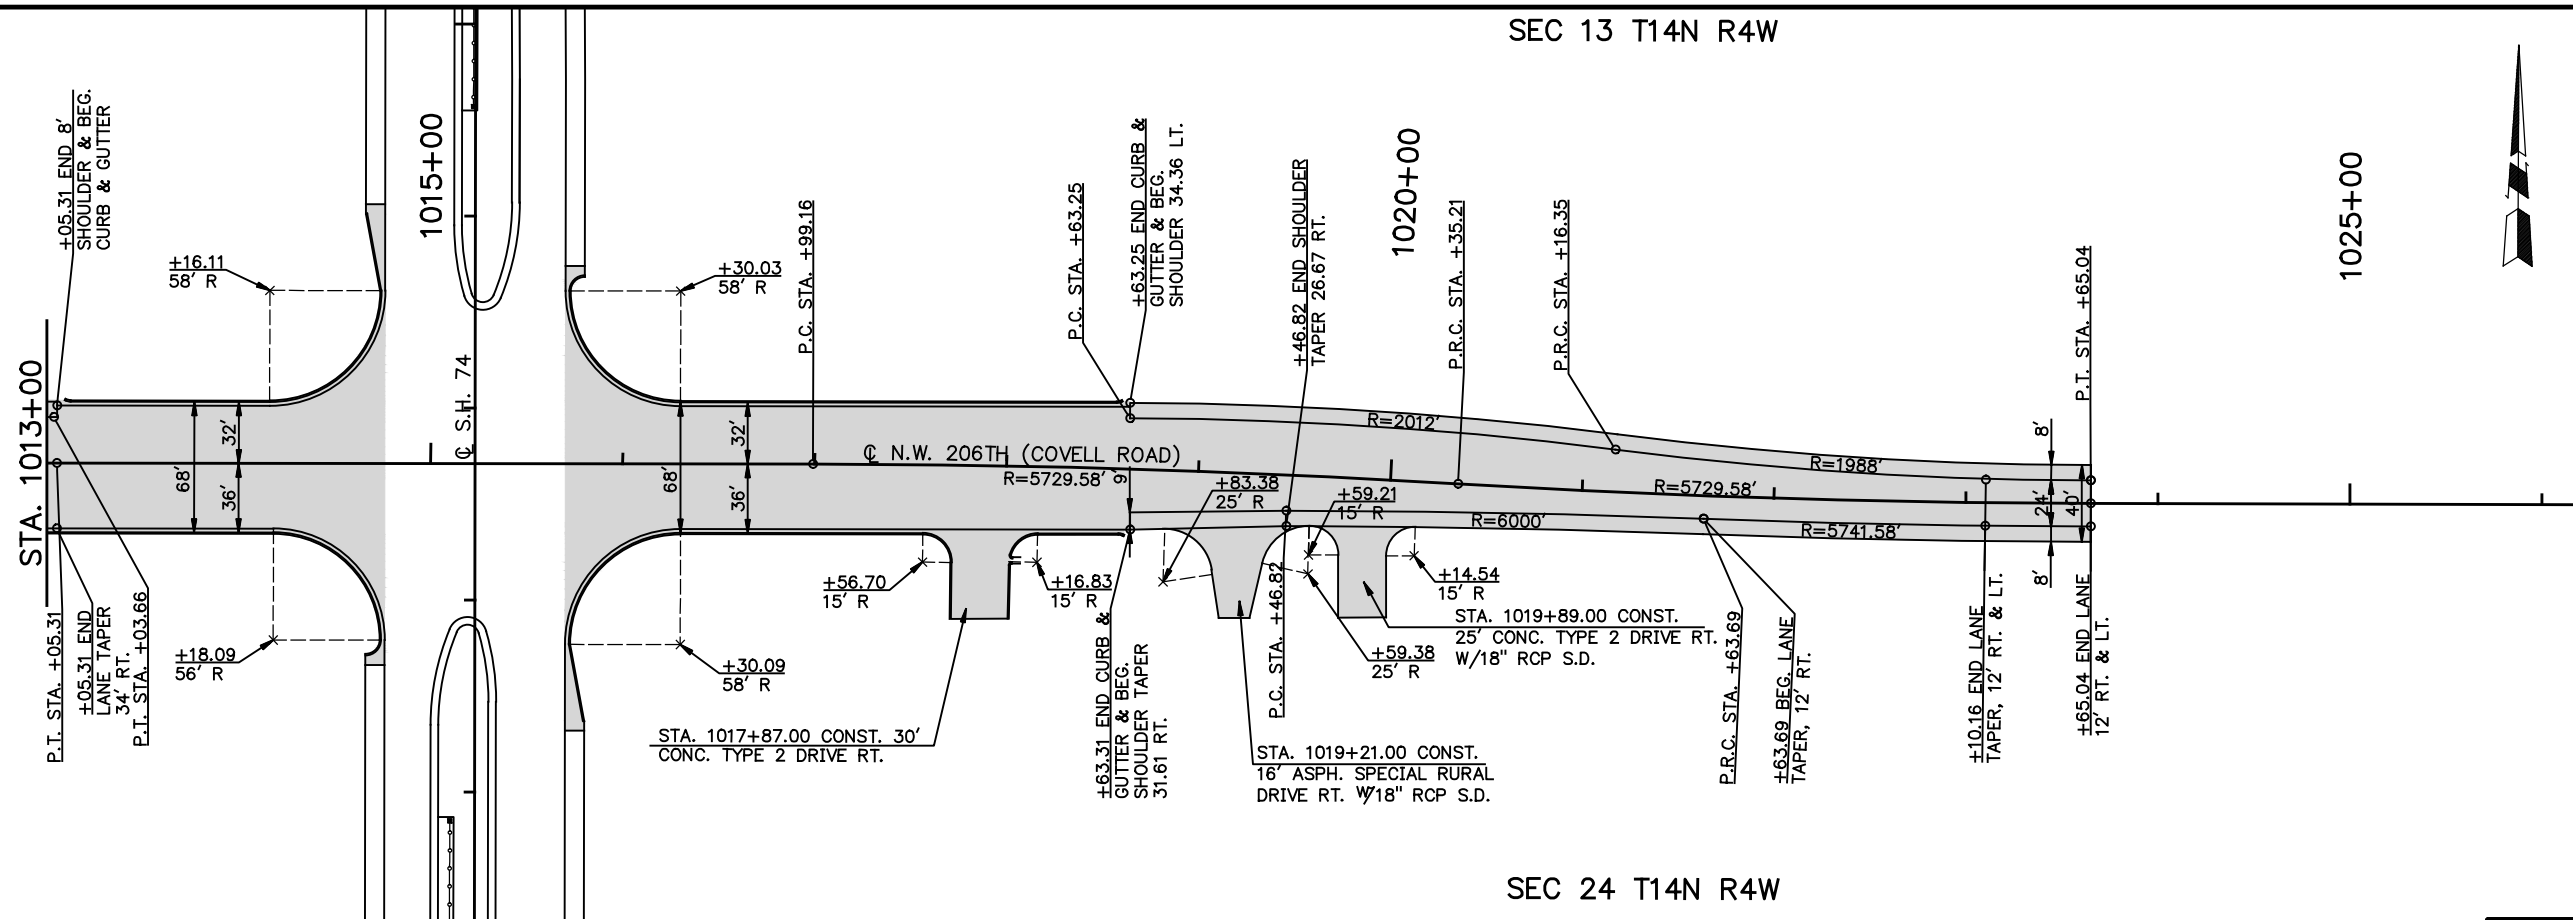

SURFACING CONSTRUCTION DETAILS
N.W. 206TH (COVELL ROAD)
STA. 1003+50.00 TO 1023+65.04