
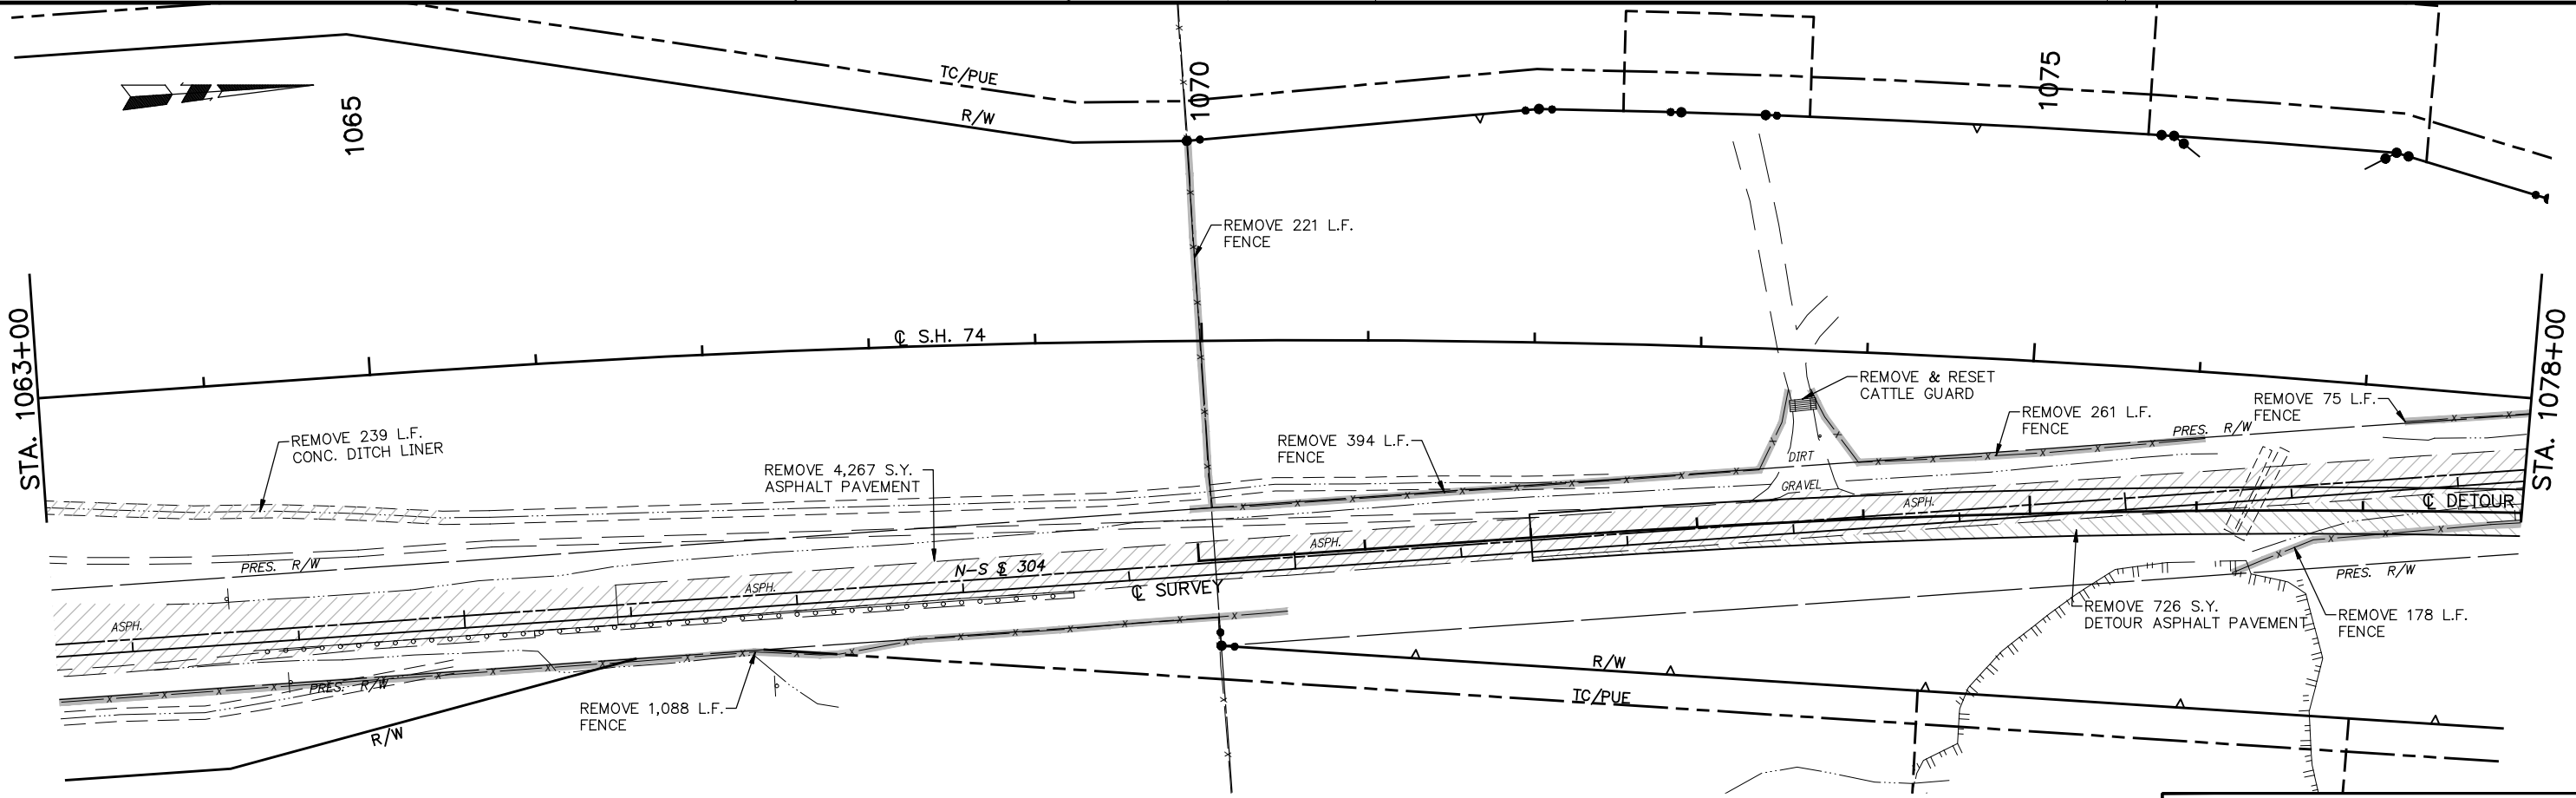


REMOVAL QUANTITIES	
FENCE	L.F. 2,965
ASPHALT PAVEMENT	S.Y. 19,563
CONC. DITCH LINER	L.F. 658
DETOUR ASPHALT PAVEMENT	S.Y. 726
REMOVE & RESET CATTLE GUARD	EA. 1
SAWING PAVEMENT	L.F. 566

LEGEND	
	ASPHALT PAVEMENT REMOVAL
	CONCRETE PAVEMENT REMOVAL
	CONCRETE SLOPEWALL, SIDEWALK, FLUME REMOVAL

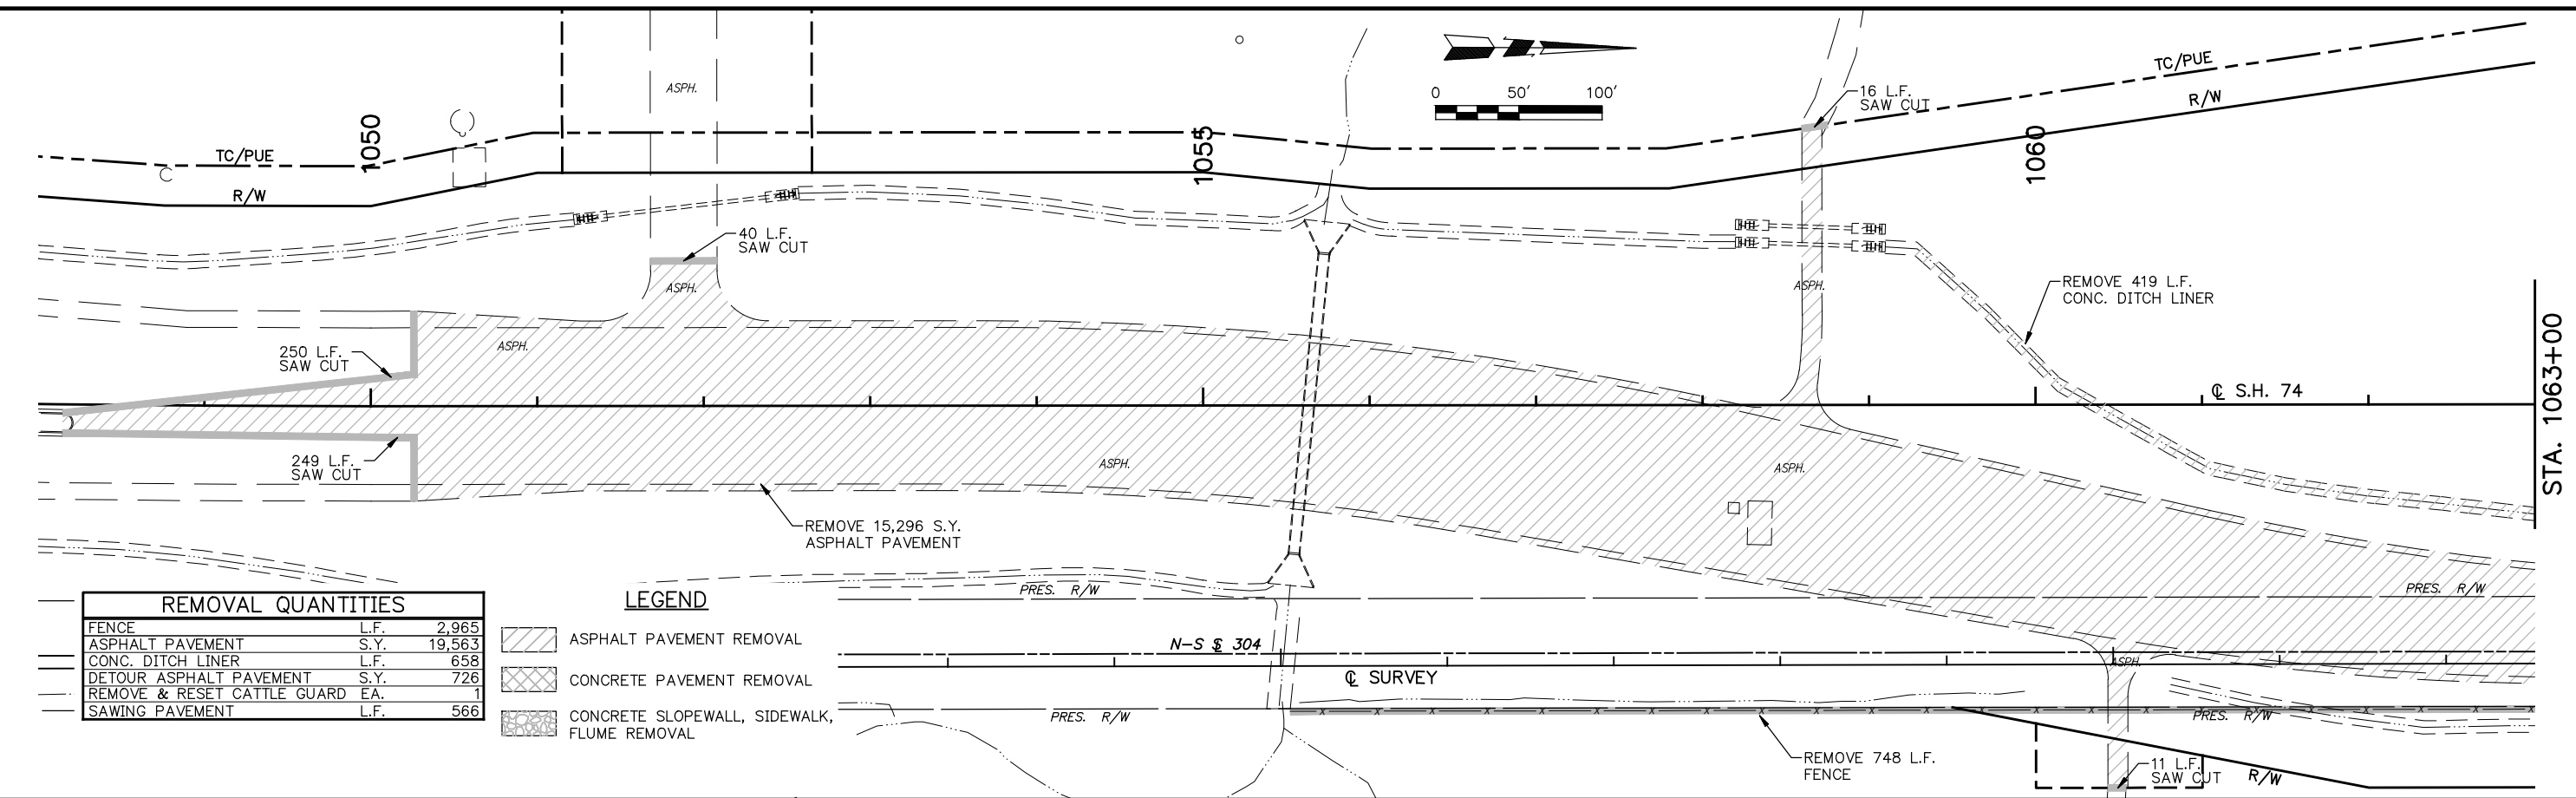

**REMOVAL SHEET**  
**1048+15 TO 1078+00**

State Job No. 14964(08) Sheet No. 75