
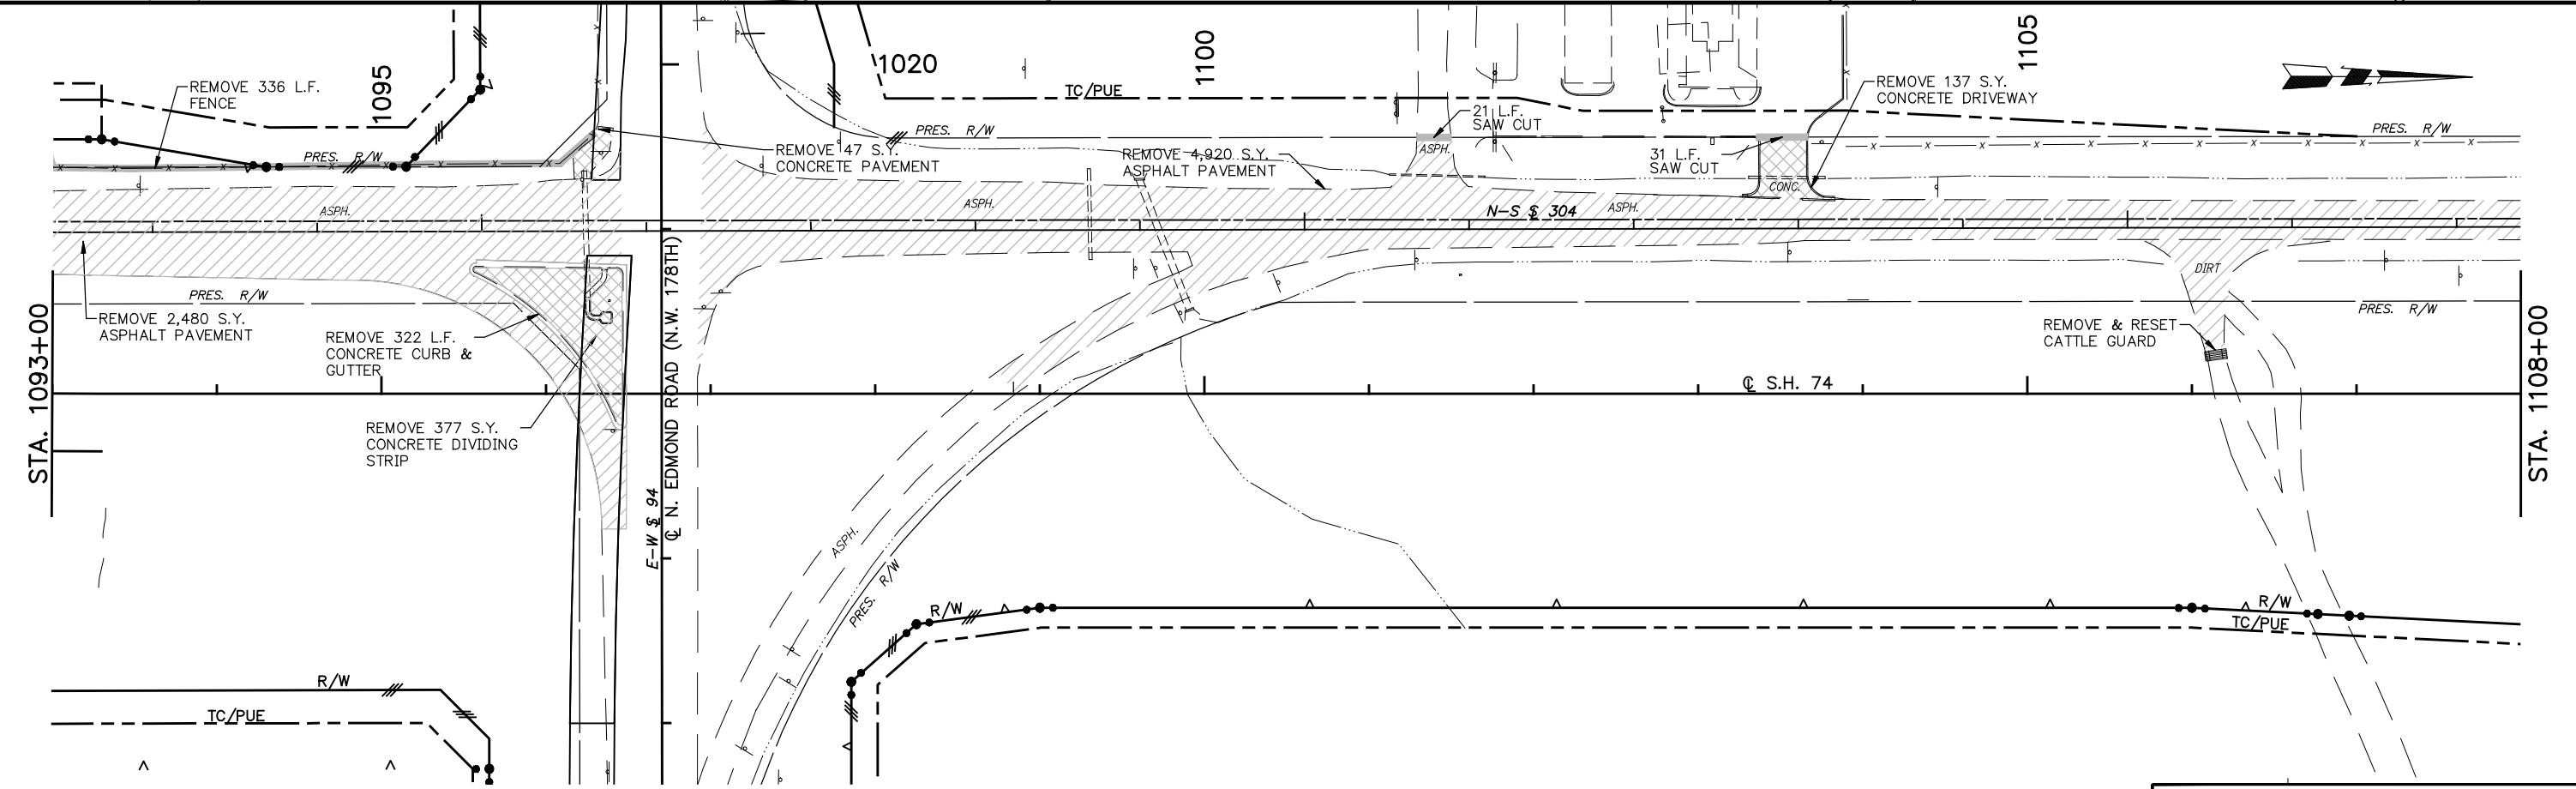


REMOVAL QUANTITIES		
FENCE	L.F.	2,878
SAWING PAVEMENT	L.F.	73
CONCRETE PAVEMENT	S.Y.	47
CONCRETE DRIVEWAY	S.Y.	406
CONCRETE DIVIDING STRIP	S.Y.	377
CONCRETE CURB & GUTTER	L.F.	322
ASPHALT PAVEMENT	S.Y.	12,736
DETOUR ASPHALT PAVEMENT	S.Y.	3,815
REMOVE & RESET CATTLE GUARD	EA.	2

LEGEND	
	ASPHALT PAVEMENT REMOVAL
	CONCRETE PAVEMENT REMOVAL
	CONCRETE SLOPEWALL, SIDEWALK, FLUME REMOVAL

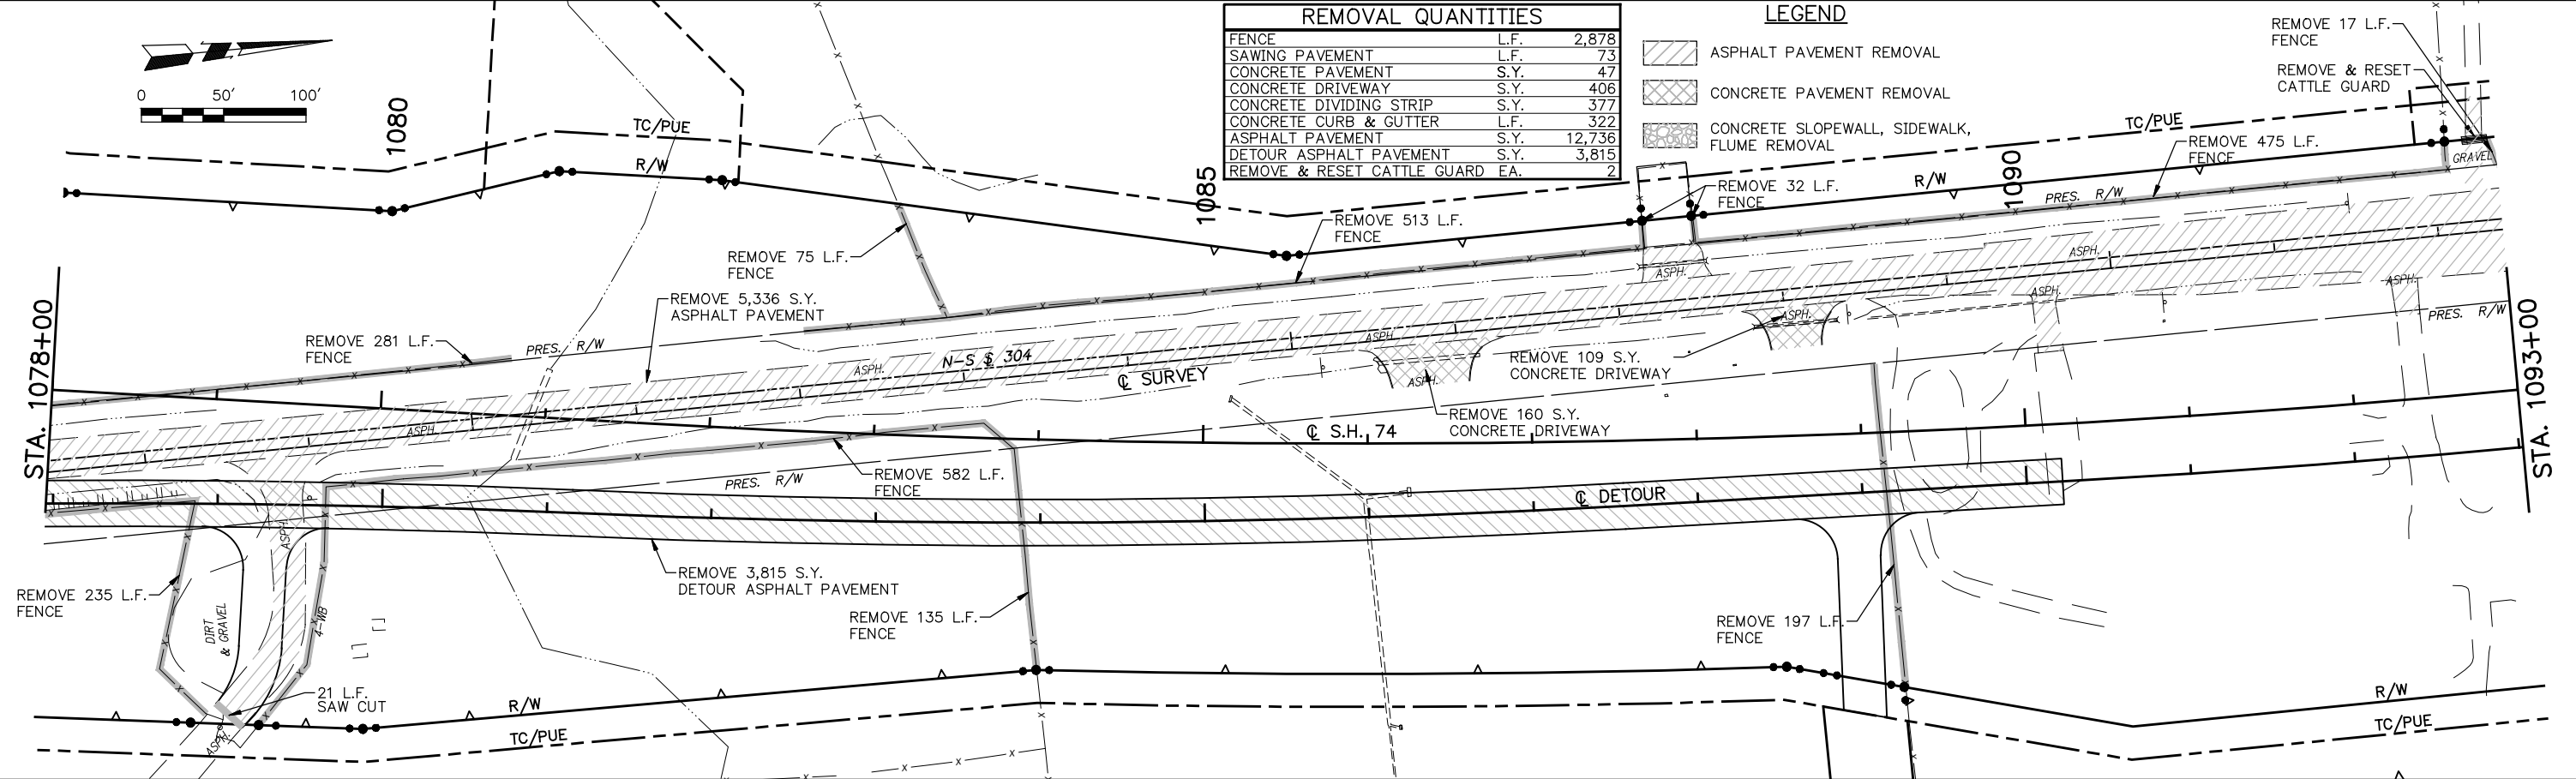

**REMOVAL SHEET**  
**1078+00 TO 1108+00**

State Job No. 14964(08) Sheet No. 76