


1110

1115

1120

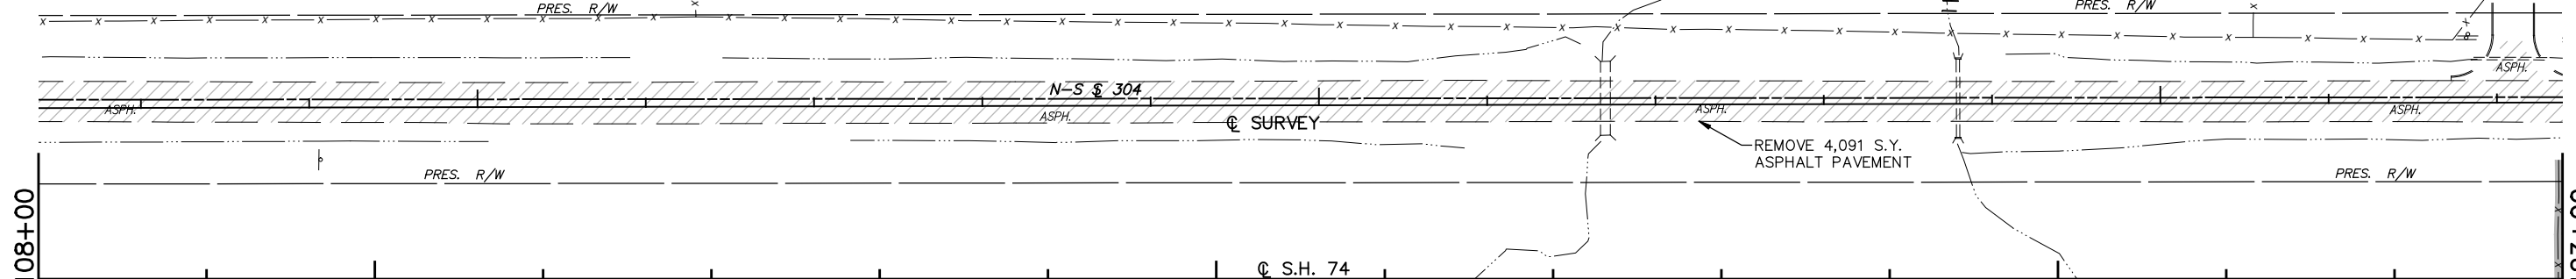

REMOVAL QUANTITIES		
FENCE	L.F.	228
ASPHALT PAVEMENT	S.Y.	8,414

LEGEND

- ASPHALT PAVEMENT REMOVAL
- CONCRETE PAVEMENT REMOVAL
- CONCRETE SLOPEWALL, SIDEWALK, FLUME REMOVAL


STA. 1108+00

STA. 1123+00

1125

1130

1135

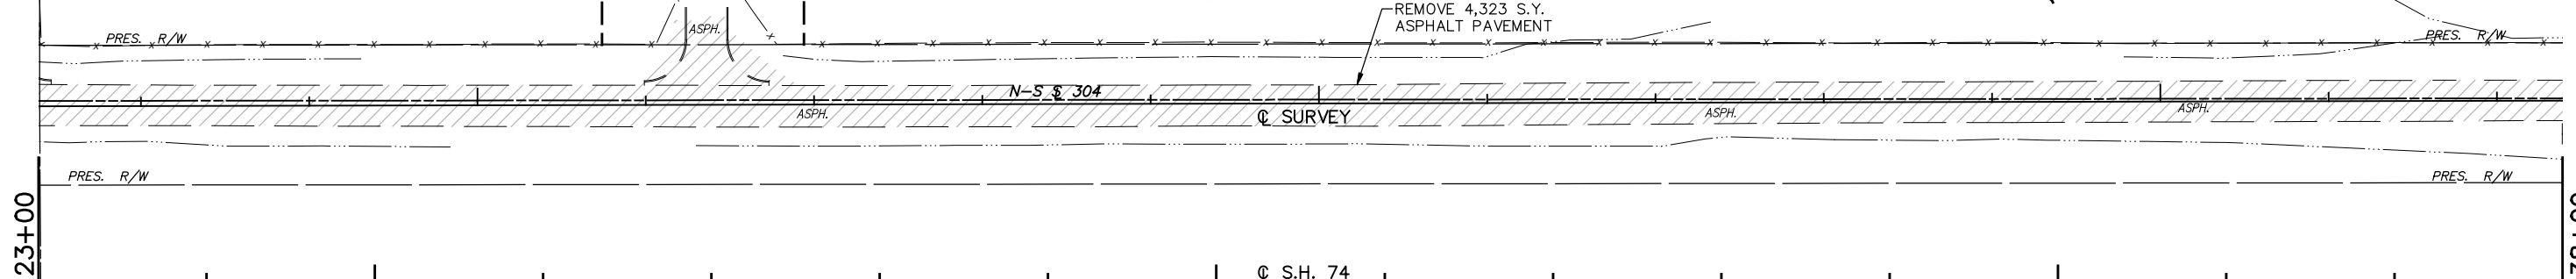

STA. 1123+00

STA. 1138+00

REMOVAL SHEET
1108+00 TO 1138+00

State Job No. 14964(08) Sheet No. 77