


REMOVAL QUANTITIES	
FENCE	L.F. 1,764
CURB AND GUTTER	L.F. 132
ASPHALT PAVEMENT	S.Y. 9,885

LEGEND	
	ASPHALT PAVEMENT REMOVAL
	CONCRETE PAVEMENT REMOVAL
	CONCRETE SLOPEWALL, SIDEWALK, FLUME REMOVAL

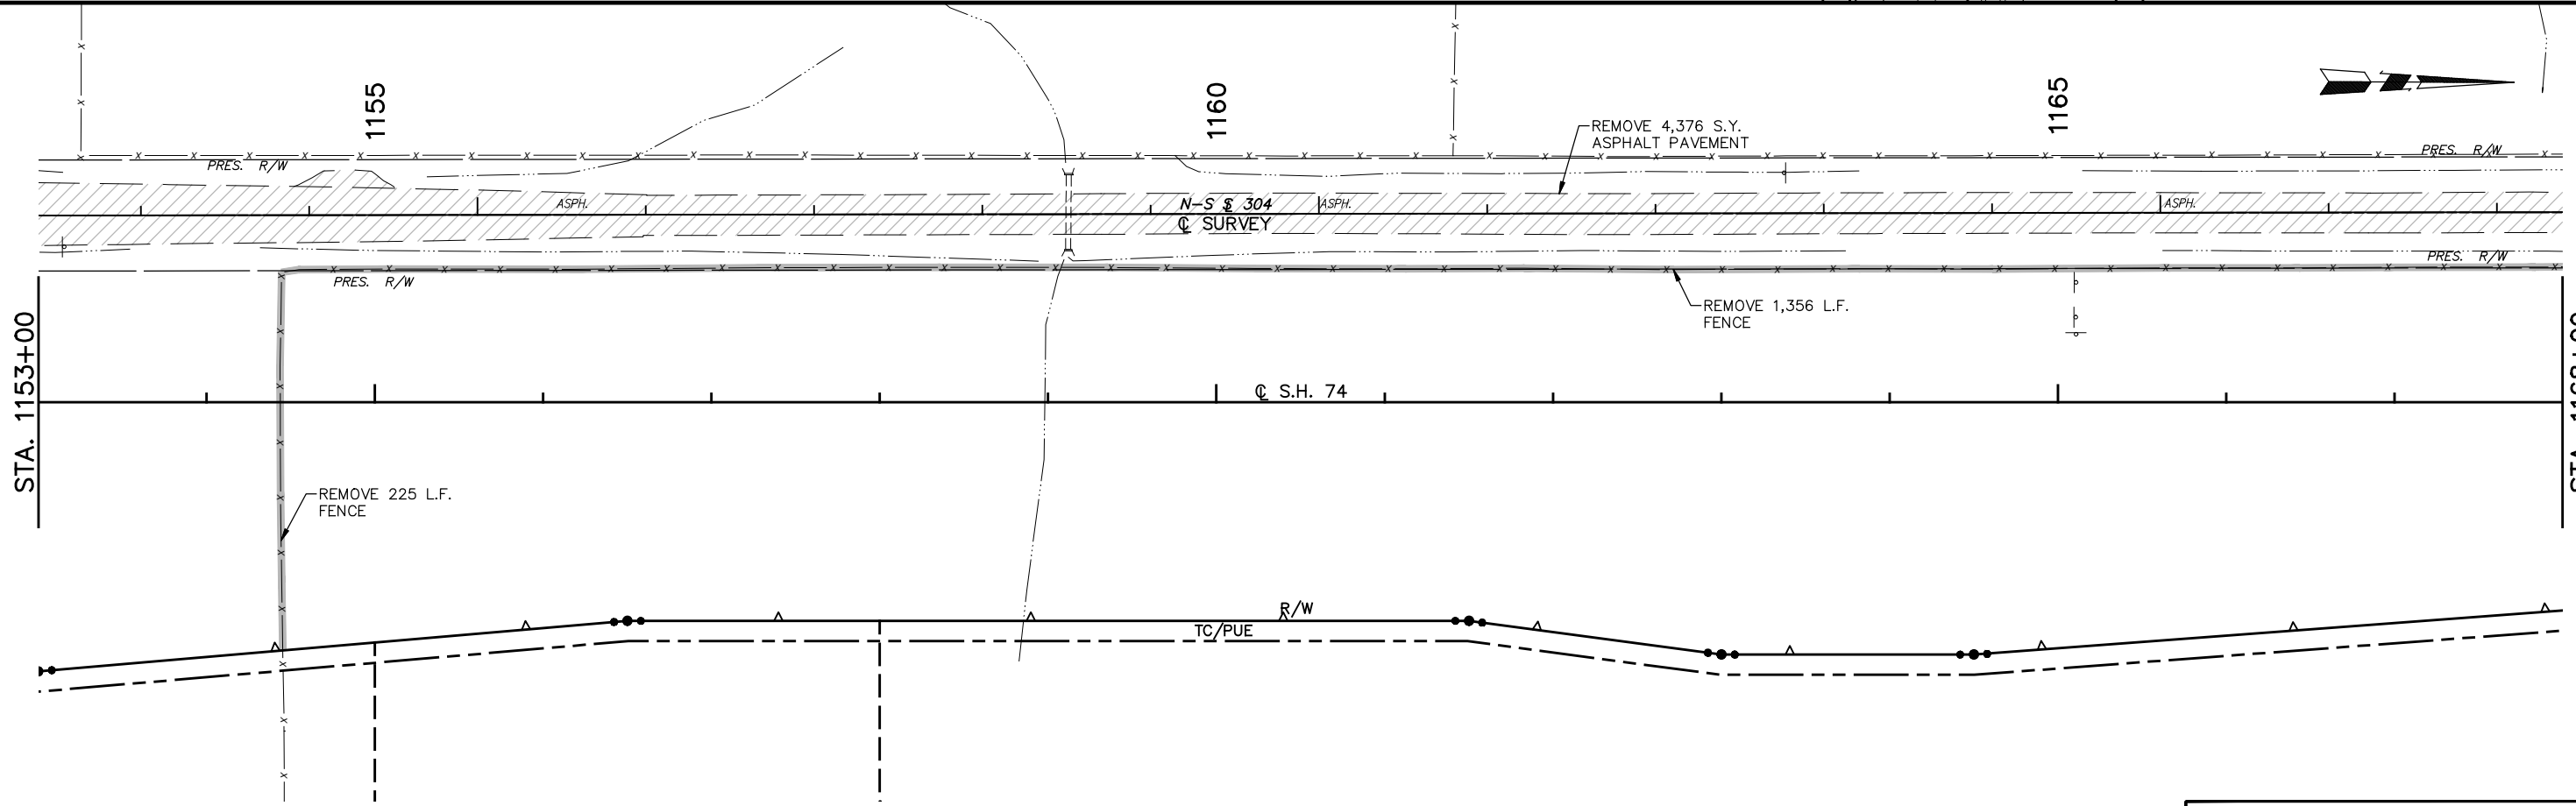

REMOVAL SHEET
1138+00 TO 1168+00