
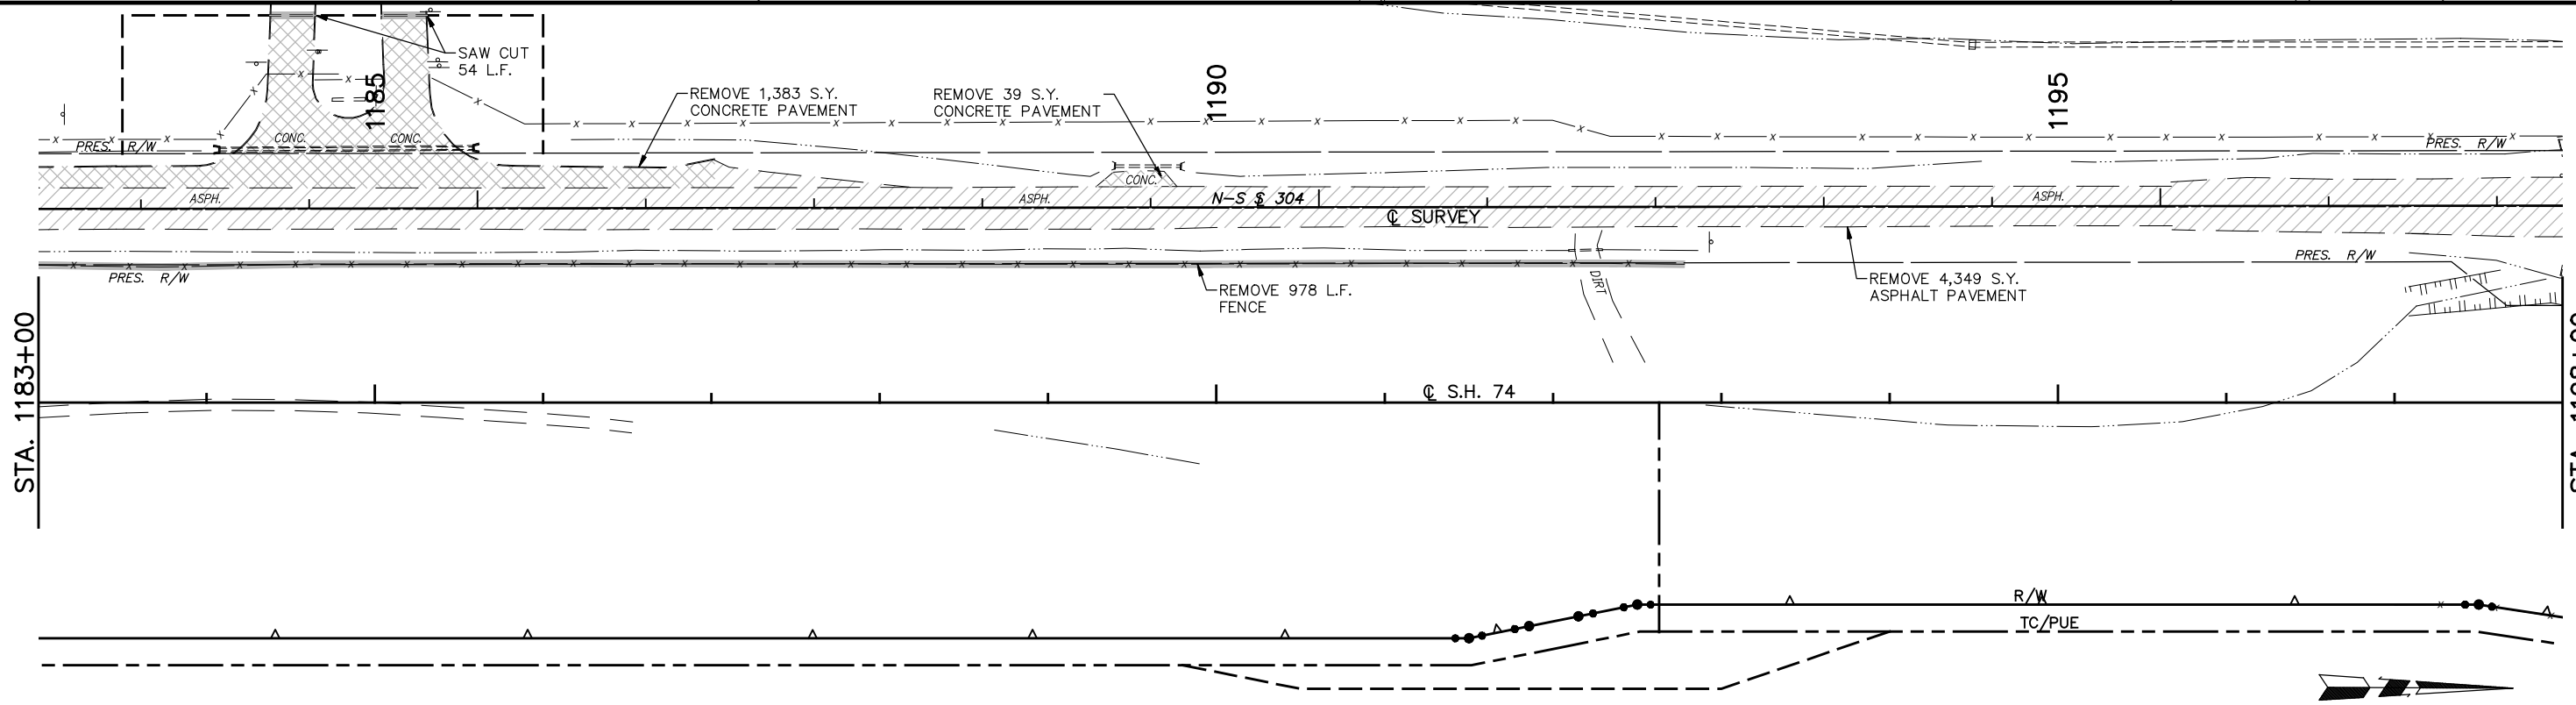


REMOVAL QUANTITIES	
FENCE	L.F. 2,983
CONCRETE PAVEMENT	S.Y. 1,452
ASPHALT PAVEMENT	S.Y. 8,518
SAWING PAVEMENT	L.F. 54

LEGEND	
	ASPHALT PAVEMENT REMOVAL
	CONCRETE PAVEMENT REMOVAL
	CONCRETE SLOPEWALL, SIDEWALK, FLUME REMOVAL

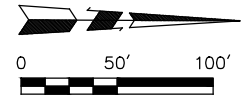

**REMOVAL SHEET**  
**1168+00 TO 1198+00**

State Job No. 14964(08) Sheet No. 79