


REMOVAL QUANTITIES		
ASPHALT PAVEMENT	S.Y.	7,714
SAWING PAVEMENT	L.F.	42

- LEGEND**
- ASPHALT PAVEMENT REMOVAL
 - CONCRETE PAVEMENT REMOVAL
 - CONCRETE SLOPEWALL, SIDEWALK, FLUME REMOVAL

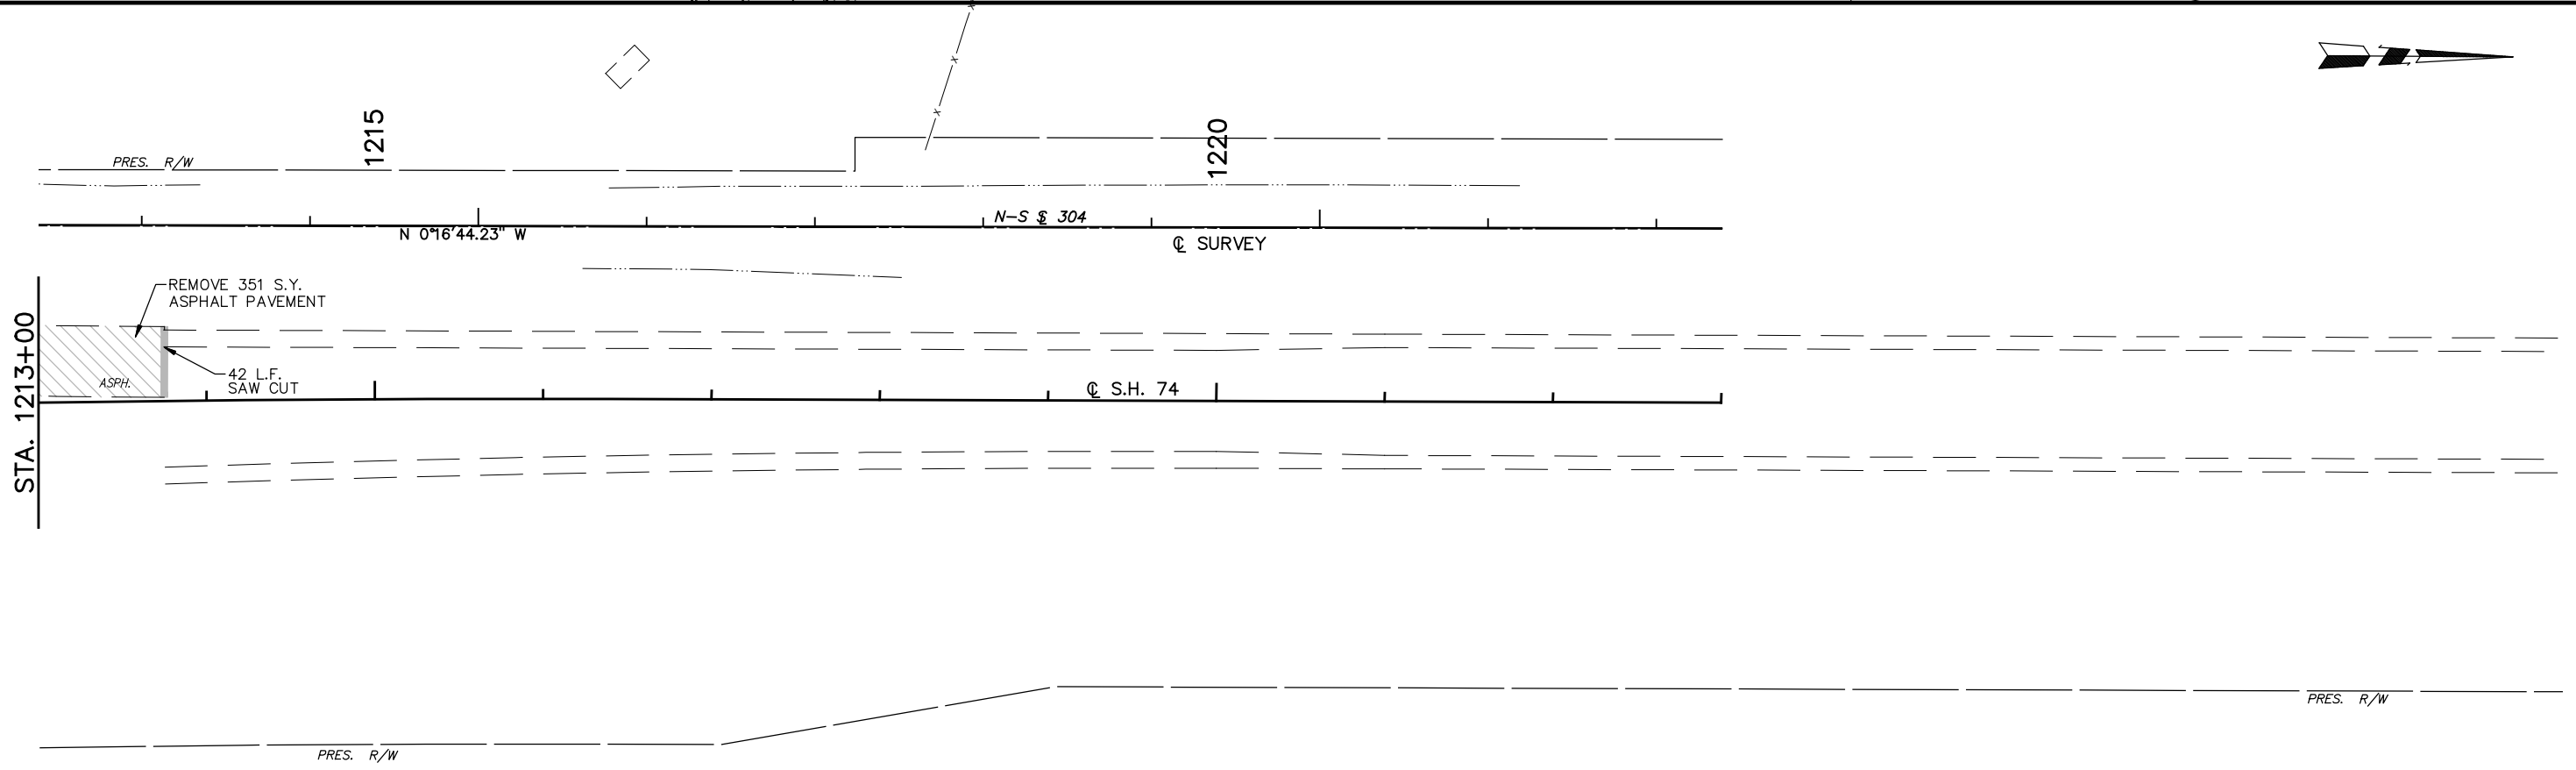

REMOVAL SHEET
1198+00 TO 1213+75

State Job No. 14964(08) Sheet No. 80