


REMOVAL QUANTITIES	
FENCE	L.F. 1,854
CONCRETE PAVEMENT	S.Y. 414
ASPHALT PAVEMENT	S.Y. 9,916
DETOUR ASPHALT PAVEMENT	S.Y. 4,690
SAWING PAVEMENT	L.F. 199

LEGEND	
	ASPHALT PAVEMENT REMOVAL
	CONCRETE PAVEMENT REMOVAL
	CONCRETE SLOPEWALL, SIDEWALK, FLUME REMOVAL

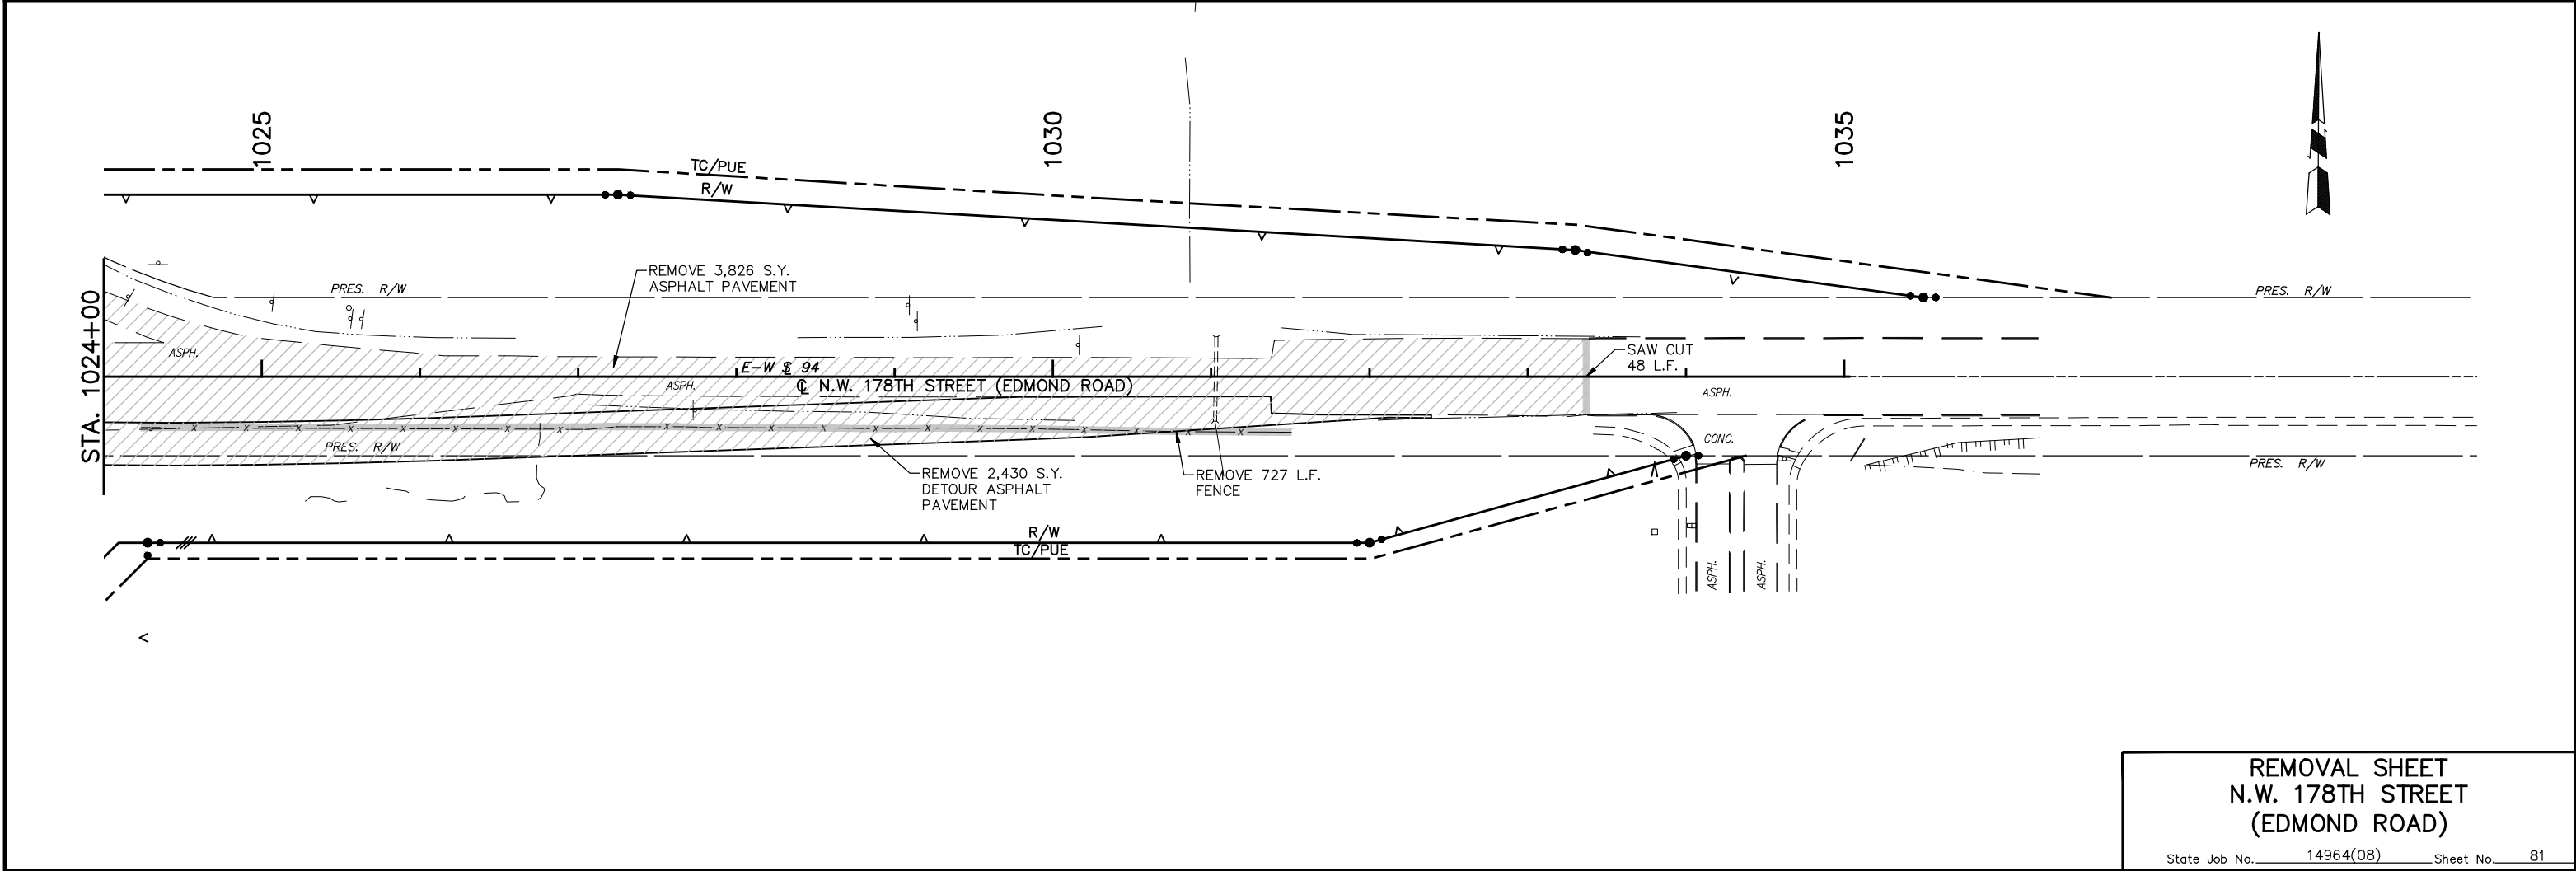

REMOVAL SHEET
N.W. 178TH STREET
(EDMOND ROAD)

State Job No. 14964(08) Sheet No. 81