


REMOVAL QUANTITIES		
FENCE	L.F.	1,204
CURB AND GUTTER	L.F.	1,953
ASPHALT PAVEMENT	S.Y.	7,602
CONCRETE DRIVEWAY	S.Y.	606
SAWING PAVEMENT	L.F.	157

LEGEND	
	ASPHALT PAVEMENT REMOVAL
	CONCRETE PAVEMENT REMOVAL
	CONCRETE SLOPEWALL, SIDEWALK, FLUME REMOVAL

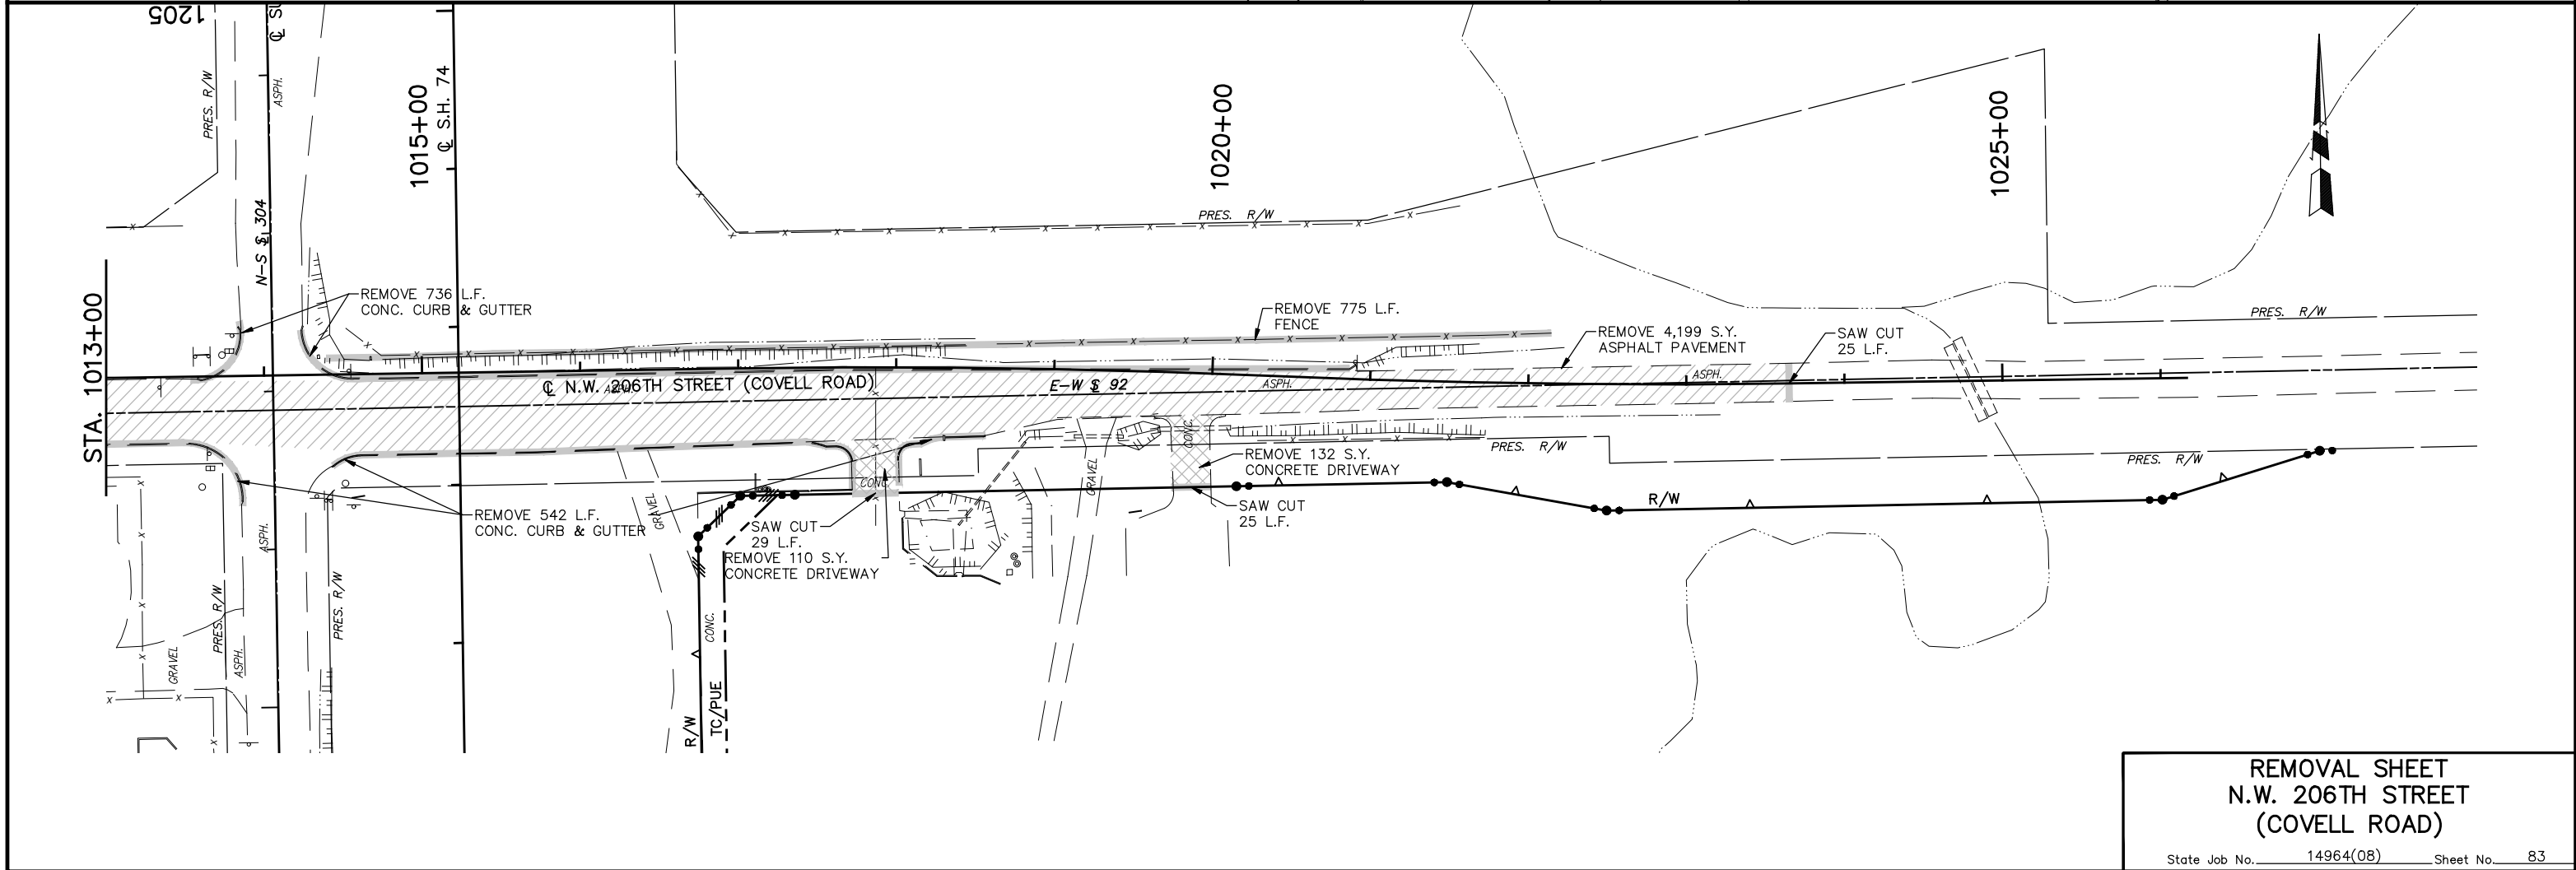

**REMOVAL SHEET**  
**N.W. 206TH STREET**  
**(COVELL ROAD)**

State Job No. 14964(08) Sheet No. 83