

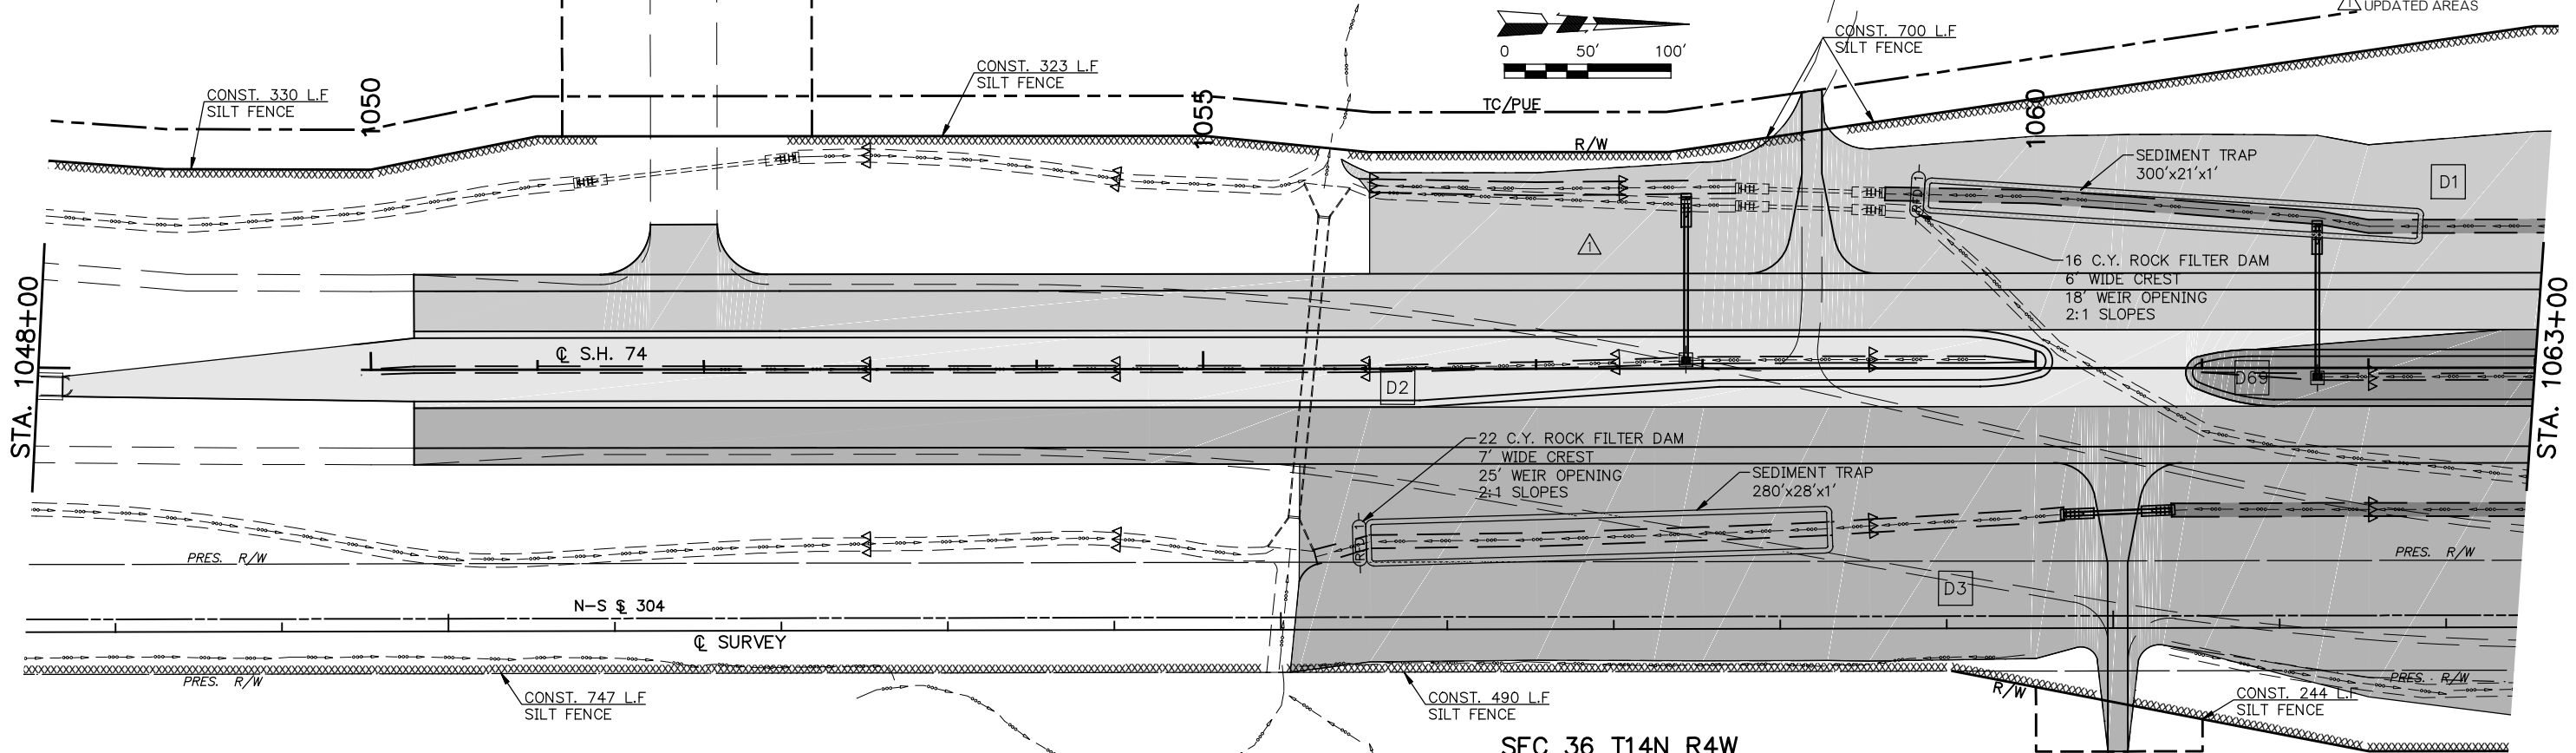


SEC 35 T14N R4W

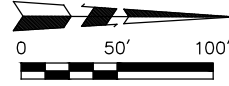

SEC 36 T14N R4W

SEC 35 T14N R4W

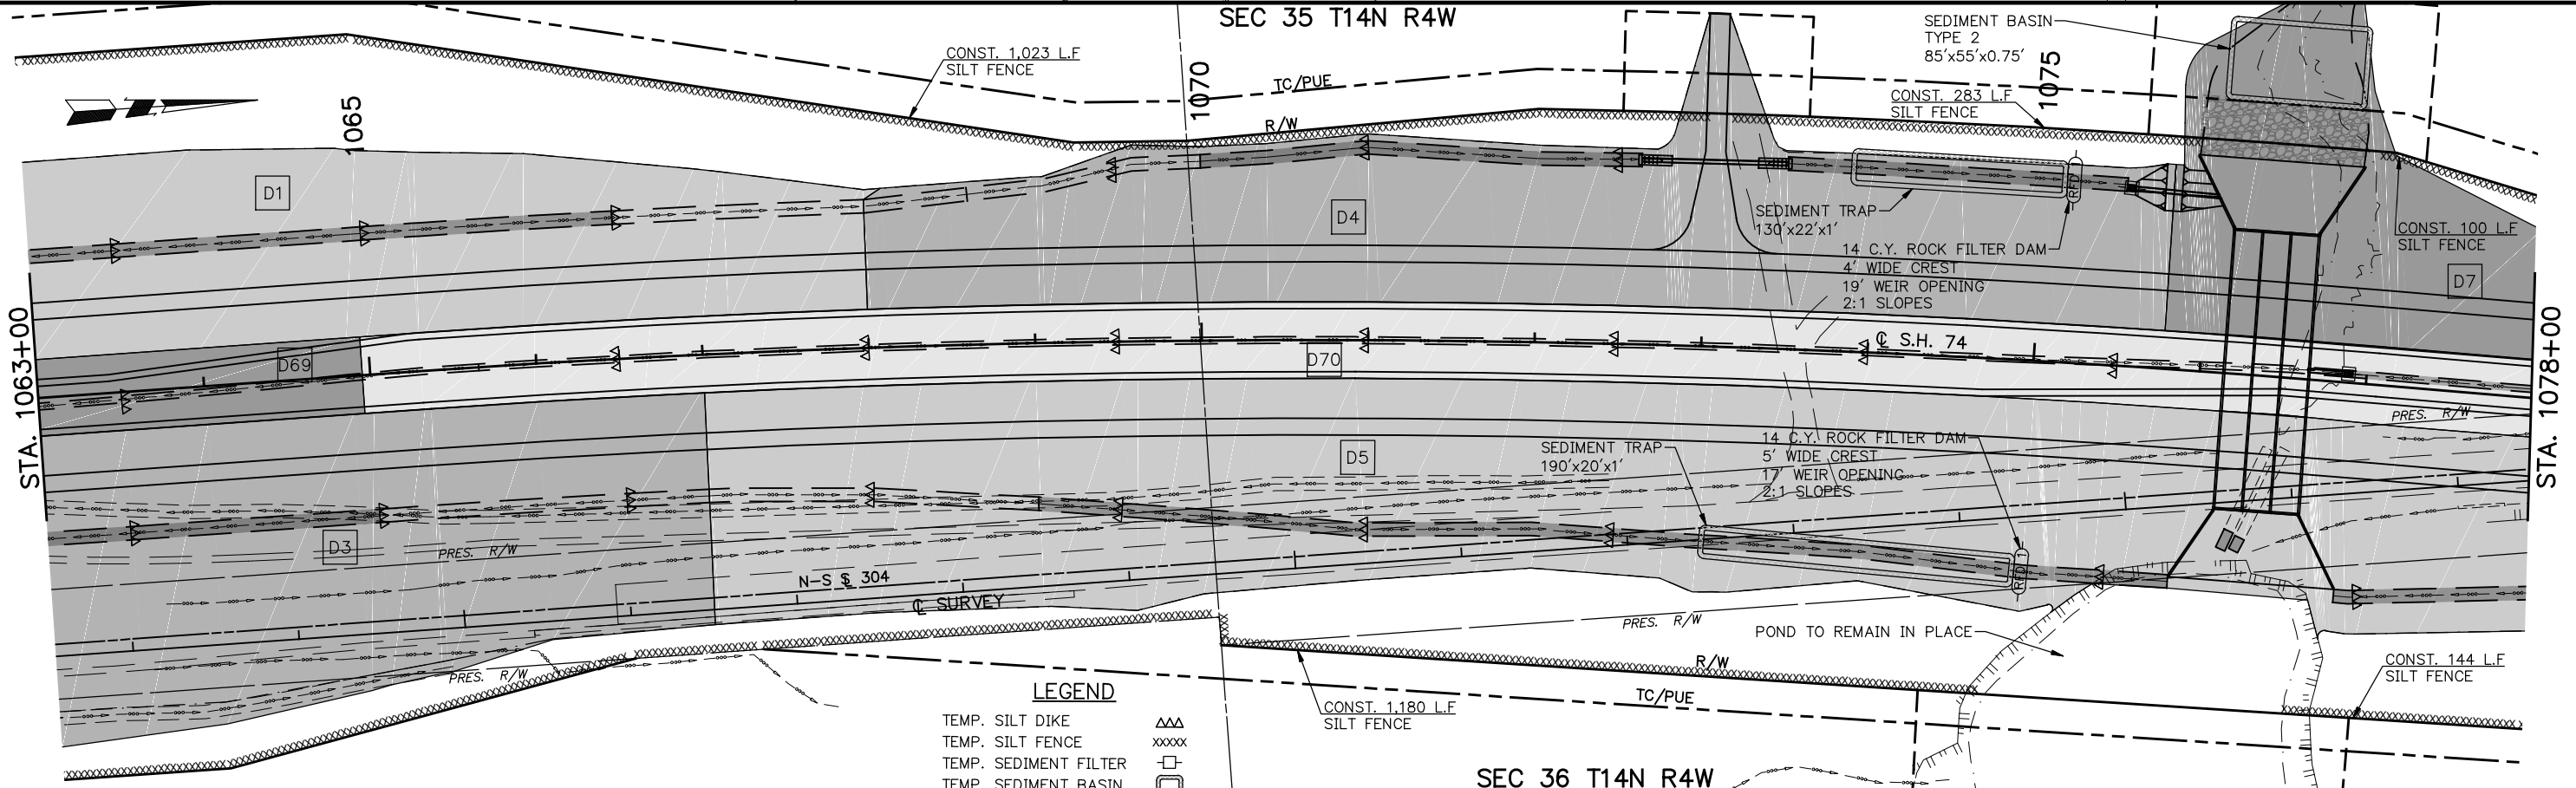

LEGEND

- TEMP. SILT DIKE
- TEMP. SILT FENCE
- TEMP. SEDIMENT FILTER
- TEMP. SEDIMENT BASIN
- TEMP. ROCK FILTER DAM
- DITCH/PAVED DITCH
- RIPRAP
- DRAINAGE DIRECTION

EROSION CONTROL SHEET
1048+00 TO 1078+00