



SEC 26 T14N R4W

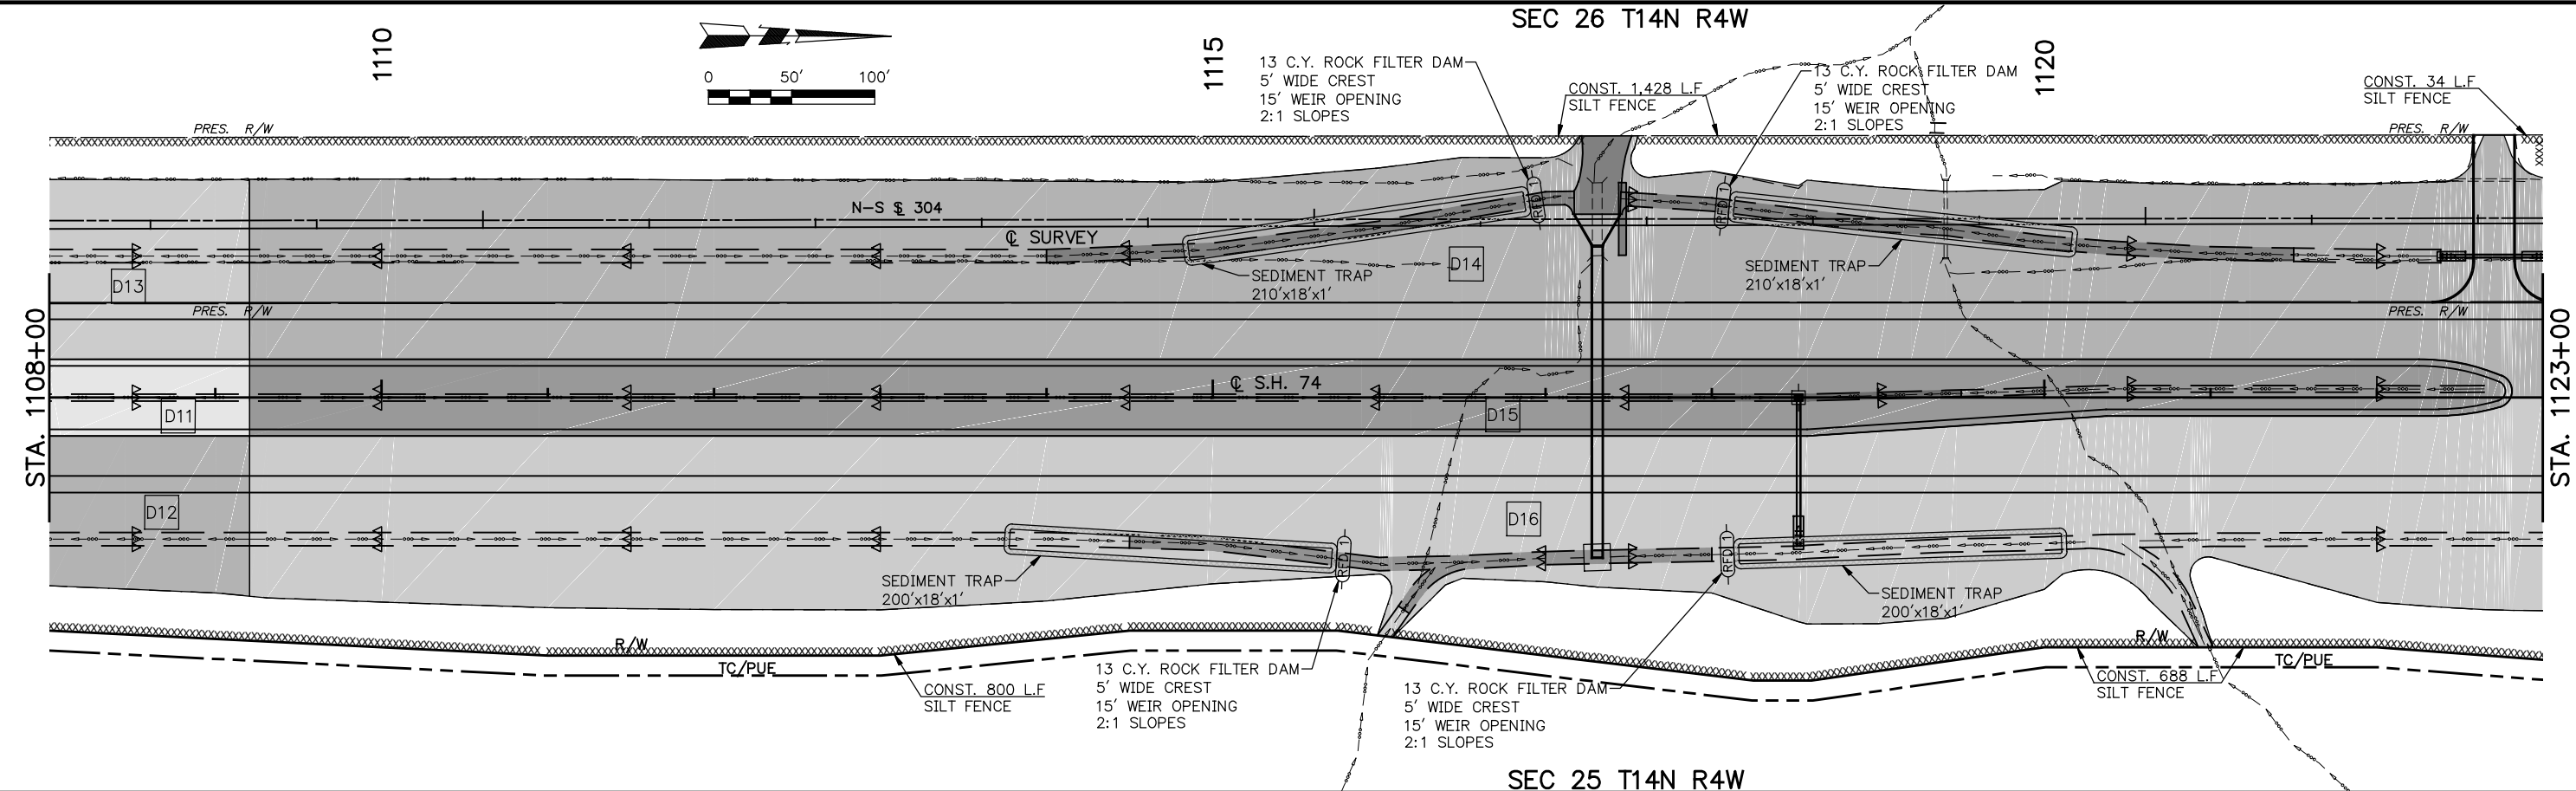

SEC 25 T14N R4W
SEC 26 T14N R4W

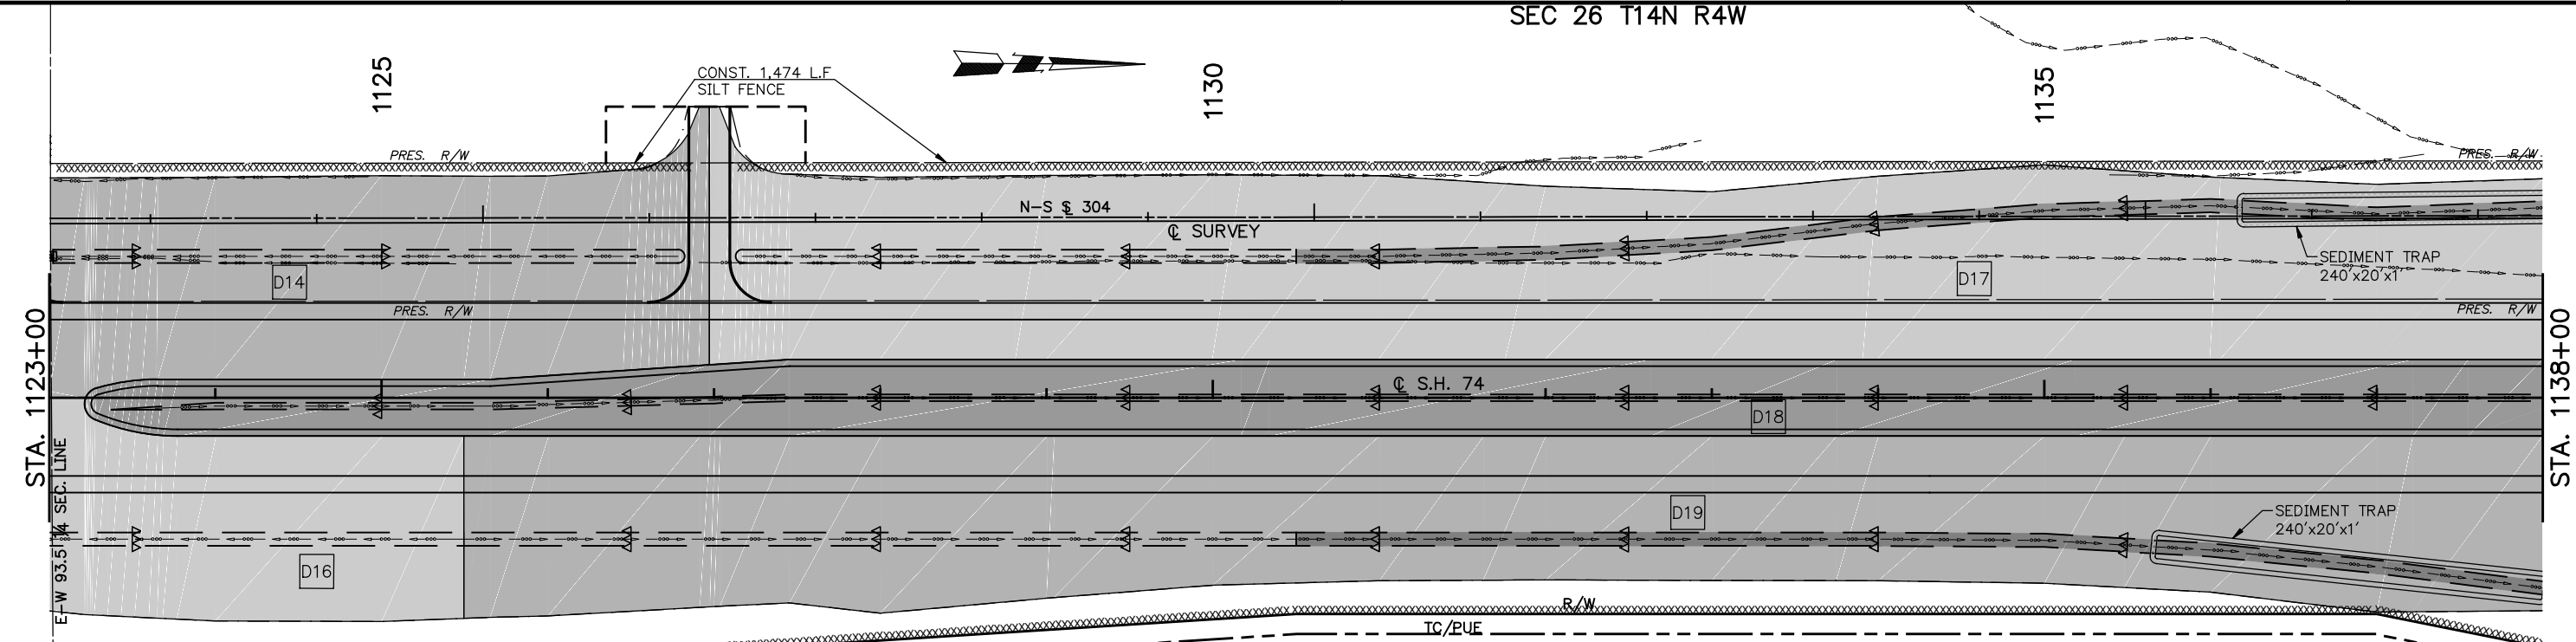

SEC 25 T14N R4W

LEGEND

TEMP. SILT DIKE	△△
TEMP. SILT FENCE	xxxx
TEMP. SEDIMENT FILTER	□
TEMP. SEDIMENT BASIN	○
TEMP. ROCK FILTER DAM	⊂
DITCH/PAVED DITCH	---
RIPRAP	▨
DRAINAGE DIRECTION	---

EROSION CONTROL SHEET
1108+00 TO 1138+00