
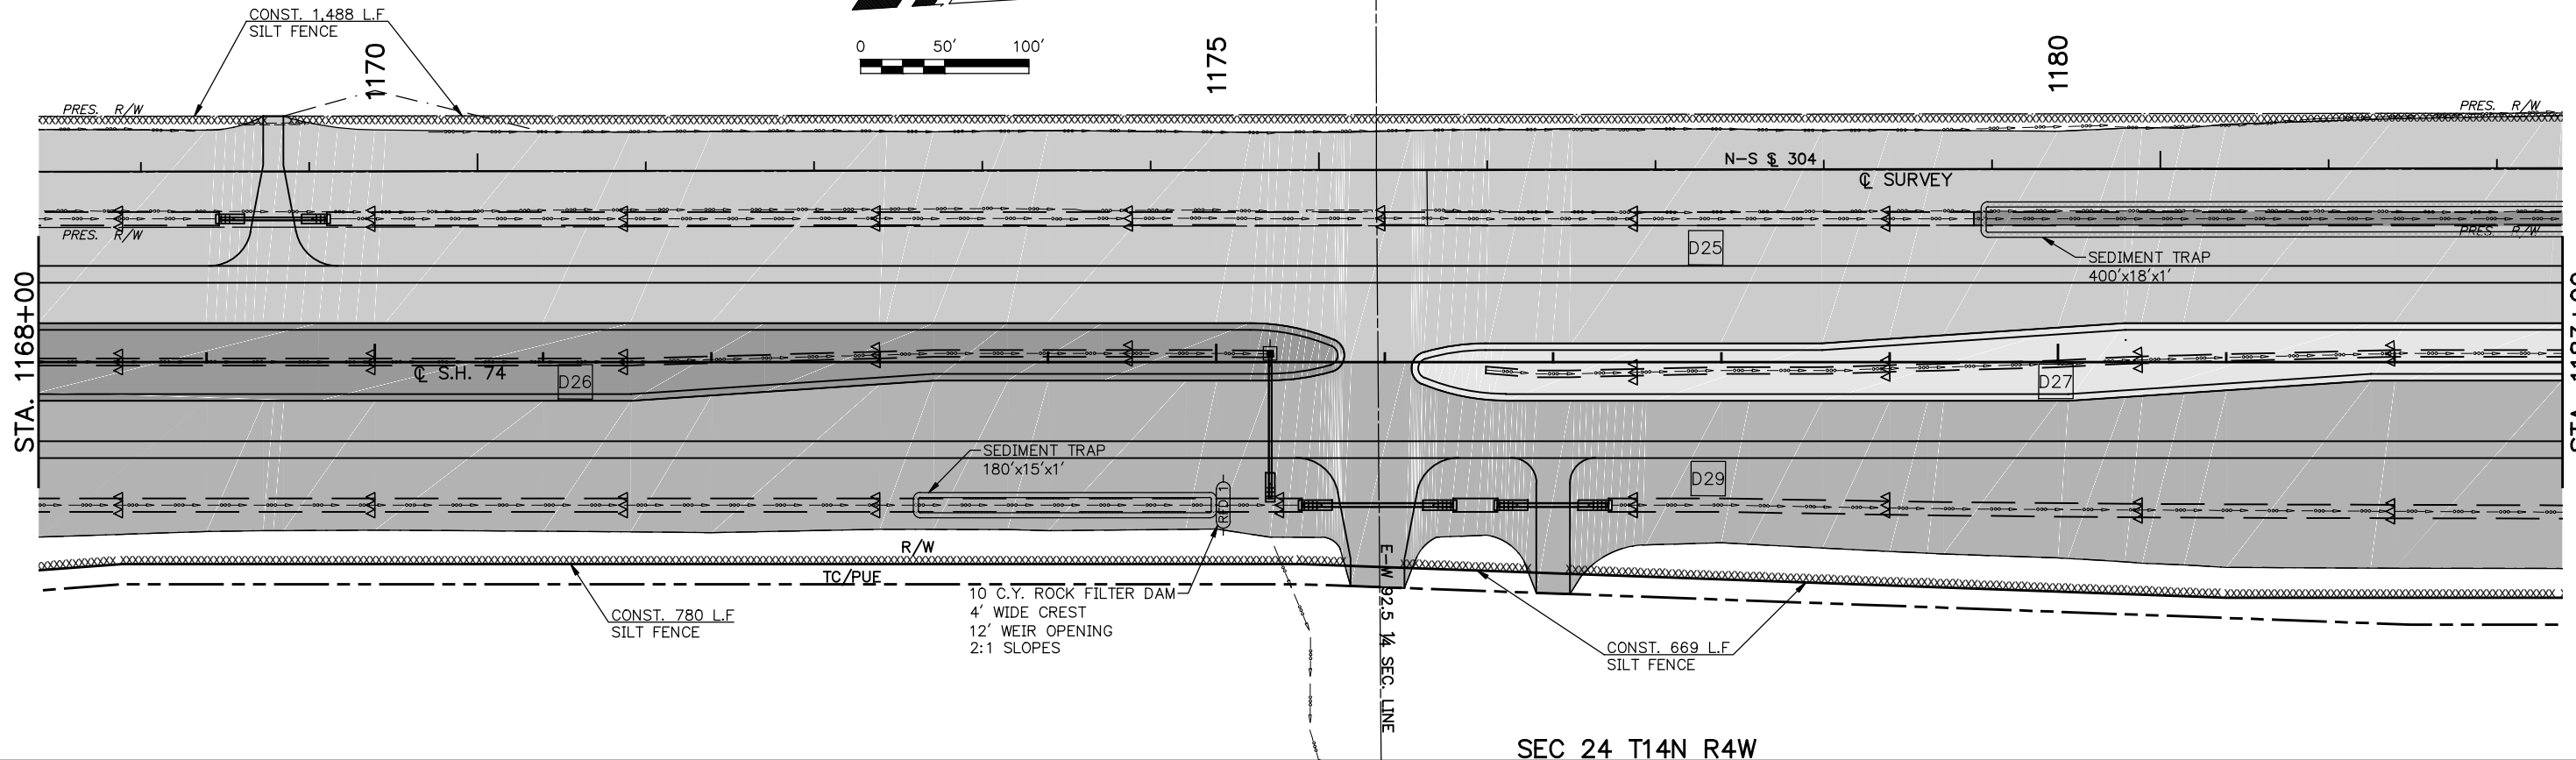


SEC 23 T14N R4W

1175

1180

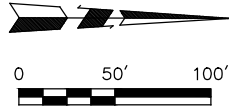


SEC 24 T14N R4W

SEC 23 T14N R4W

1190

1195

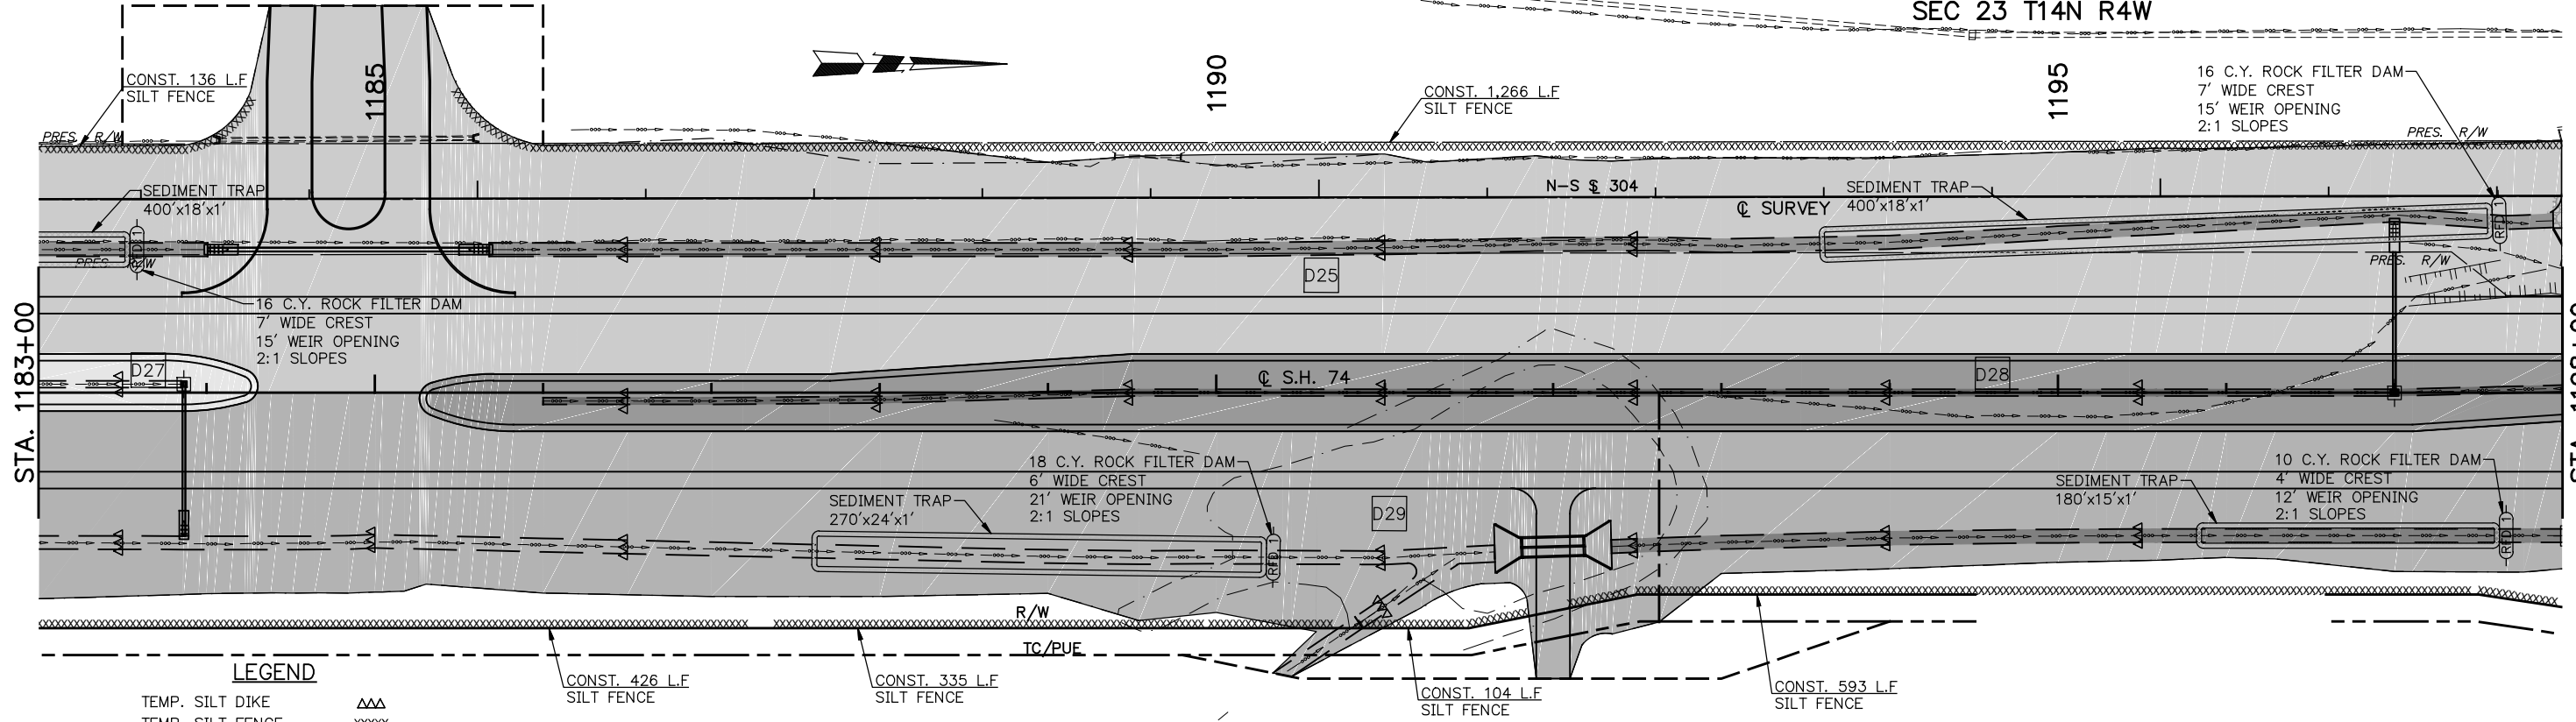

LEGEND

- TEMP. SILT DIKE
- TEMP. SILT FENCE
- TEMP. SEDIMENT FILTER
- TEMP. SEDIMENT BASIN
- TEMP. ROCK FILTER DAM
- DITCH/PAVED DITCH
- RIPRAP
- DRAINAGE DIRECTION

EROSION CONTROL SHEET
1168+00 TO 1198+00