
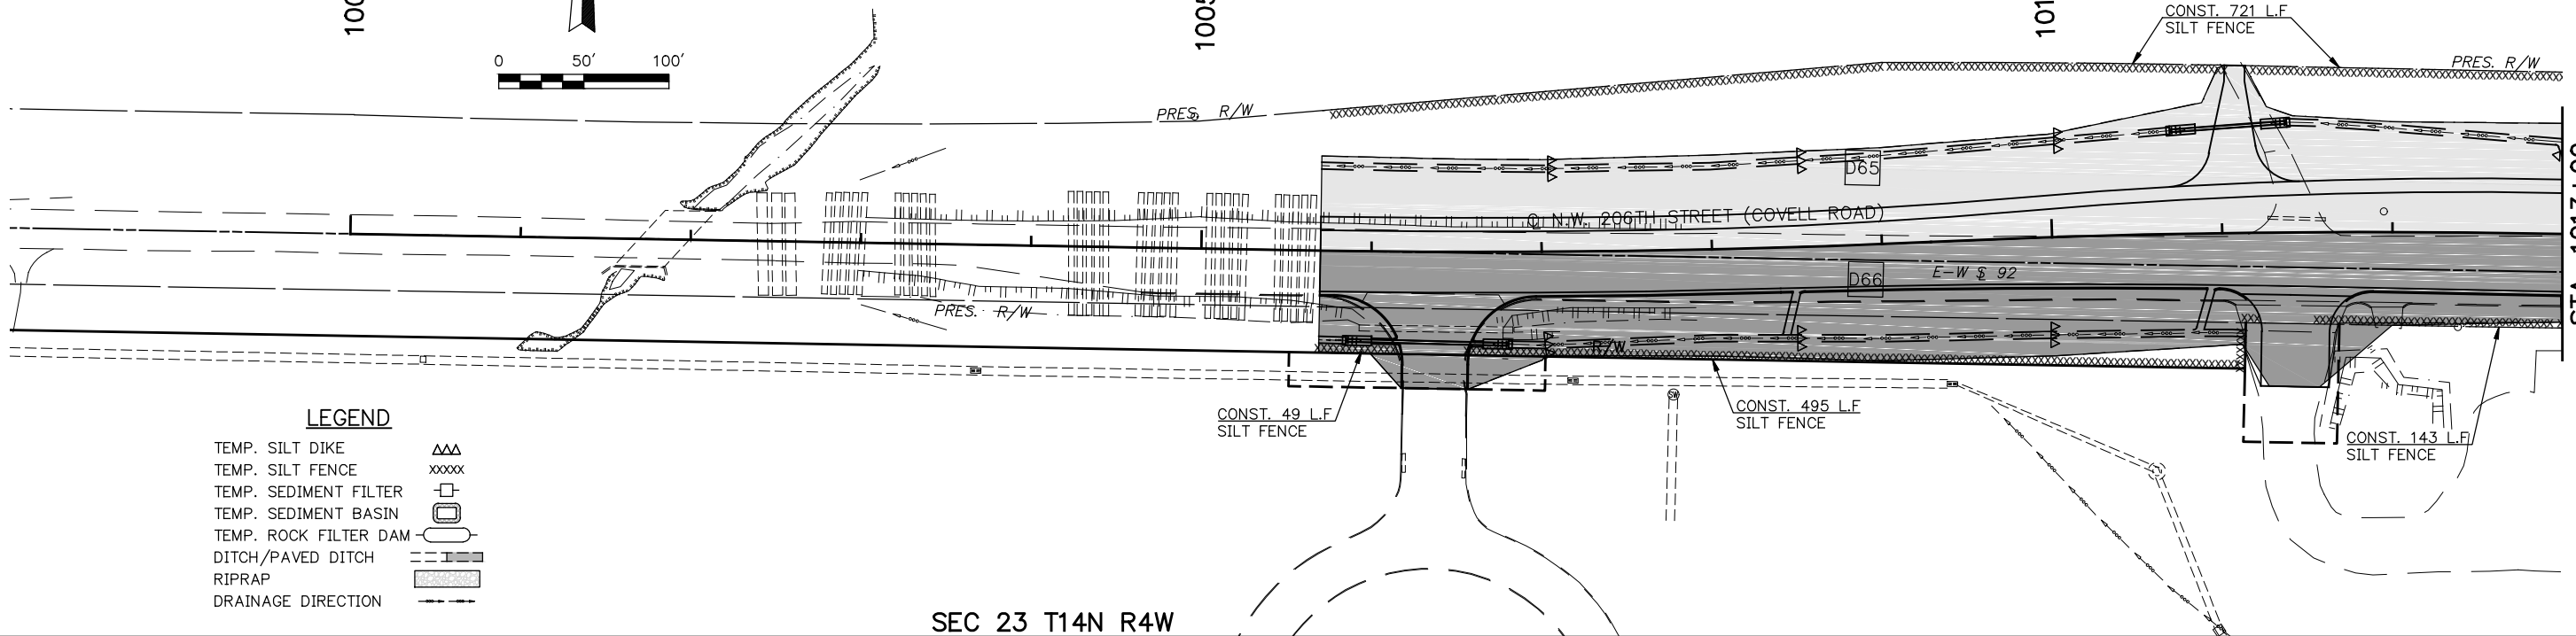


1000+00

1005+00


1010+00

STA. 1013+00

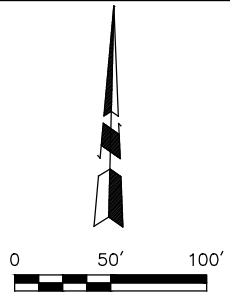

LEGEND

- TEMP. SILT DIKE
- TEMP. SILT FENCE
- TEMP. SEDIMENT FILTER
- TEMP. SEDIMENT BASIN
- TEMP. ROCK FILTER DAM
- DITCH/PAVED DITCH
- RIPRAP
- DRAINAGE DIRECTION

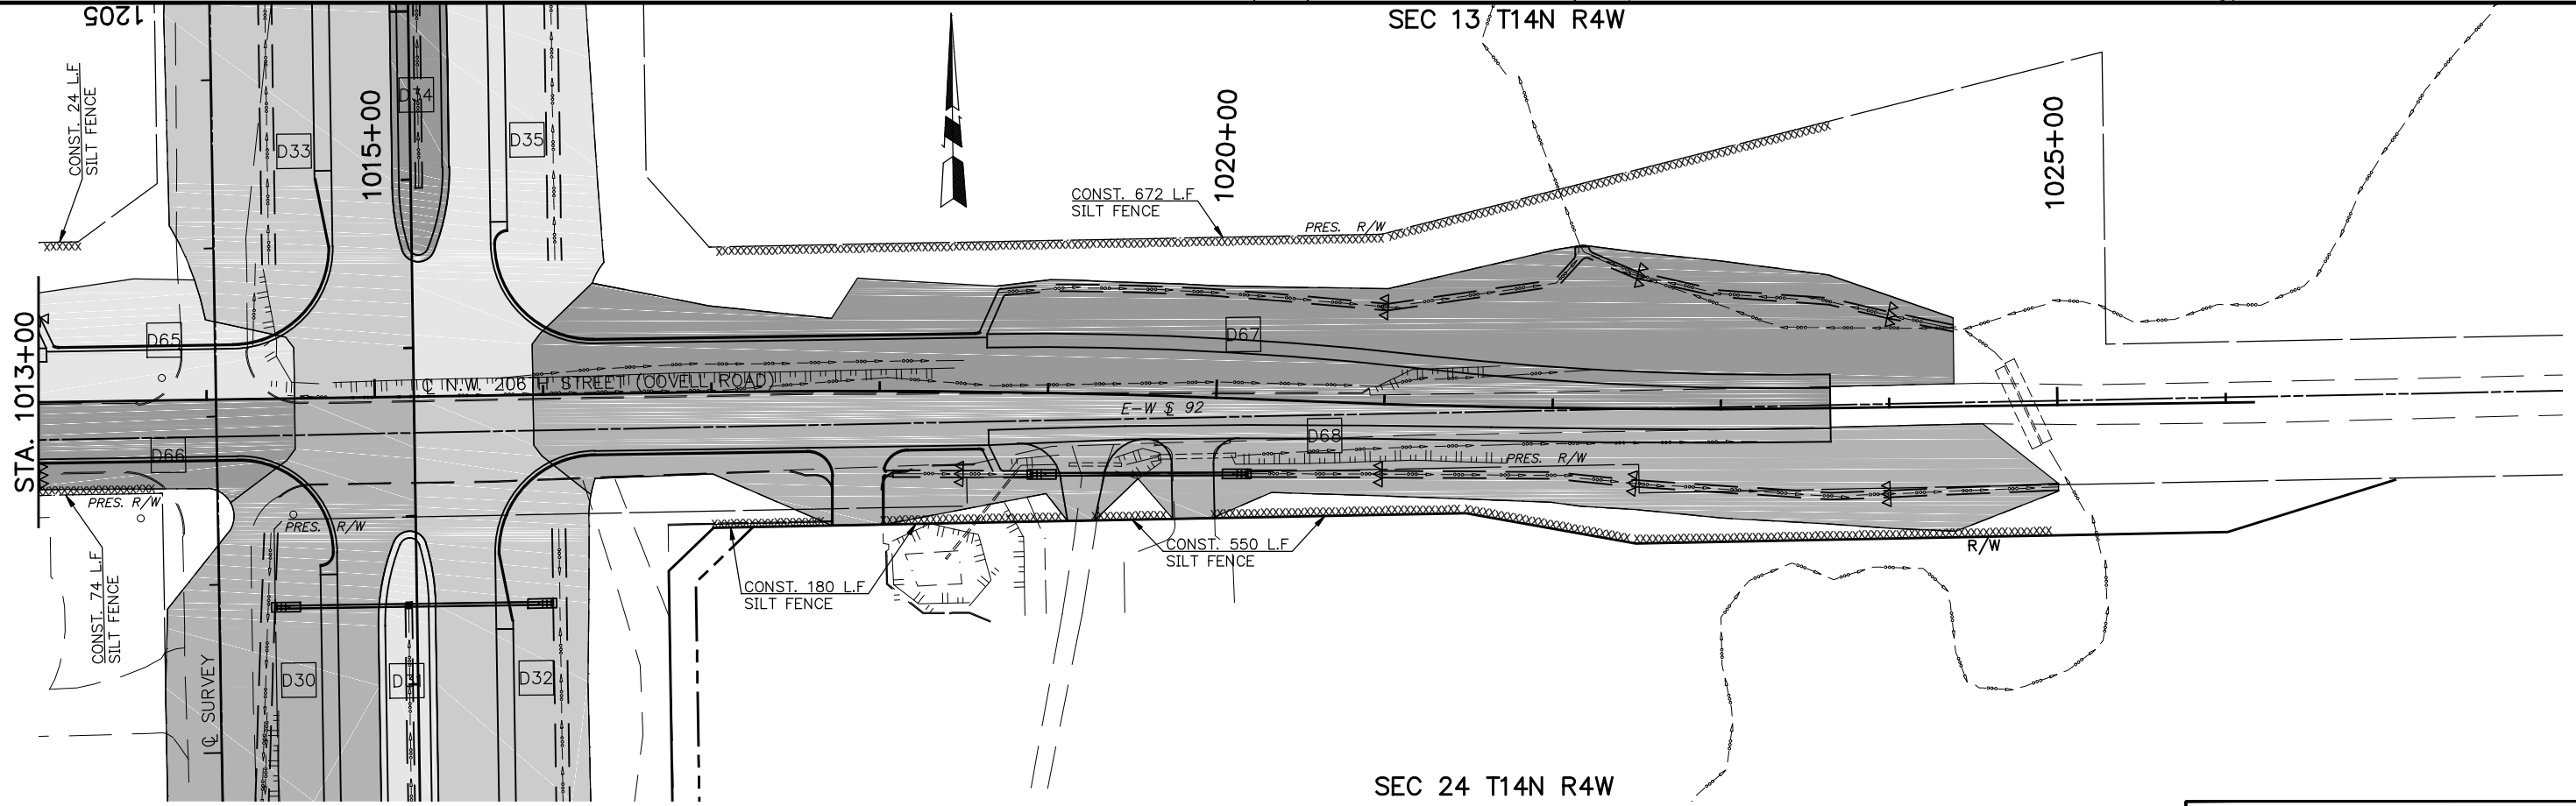

EROSION CONTROL SHEET  
N.W. 206TH STREET  
(COVELL ROAD)