


TOP SLAB  
 BOTTOM REINFORCING MAT PLAN

NOTES  
 I.F. = DENOTES INSIDE FACE  
 F.F. = DENOTES FILL FACE  
 E.F. = DENOTES EACH FACE  
 P.A.S. = DENOTES PLACED AS SHOWN

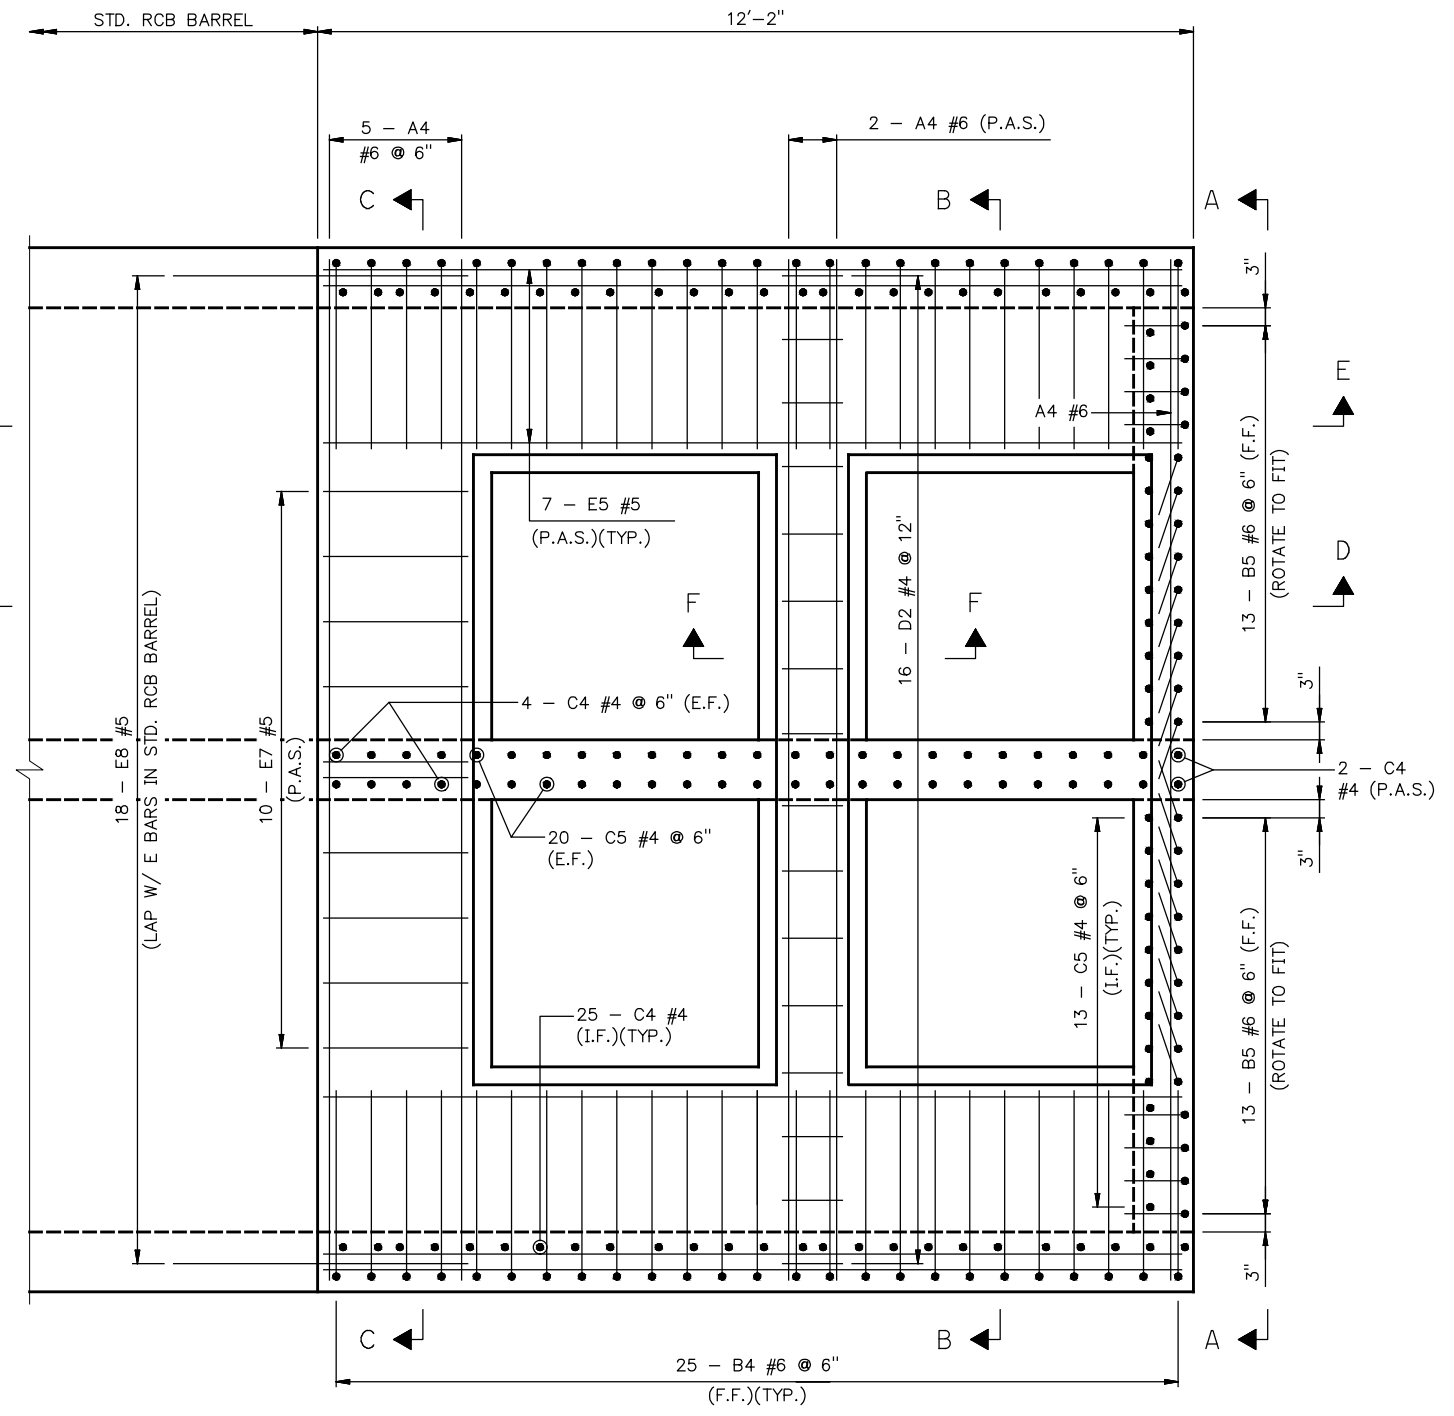

TOP SLAB  
 TOP REINFORCING MAT PLAN

NOTES  
 SEE SHEET 108 FOR VIEW A-A,  
 SECTION B-B, SECTION C-C,  
 SECTION D-D, SECTION E-E AND  
 SECTION F-F.  
 SEE SHEET 105 FOR BAR BEND  
 DETAILS.

**STRUCTURE 58 DETAILS**  
 (DETAIL 2 OF 4)

State Job No. 14964(08) Sheet No. 106

OKLAHOMA COUNTY  
 S.H. 74