


WALL REINFORCING PLAN

NOTES  
 I.F. = DENOTES INSIDE FACE  
 F.F. = DENOTES FILL FACE  
 E.F. = DENOTES EACH FACE  
 P.A.S. = DENOTES PLACED AS SHOWN

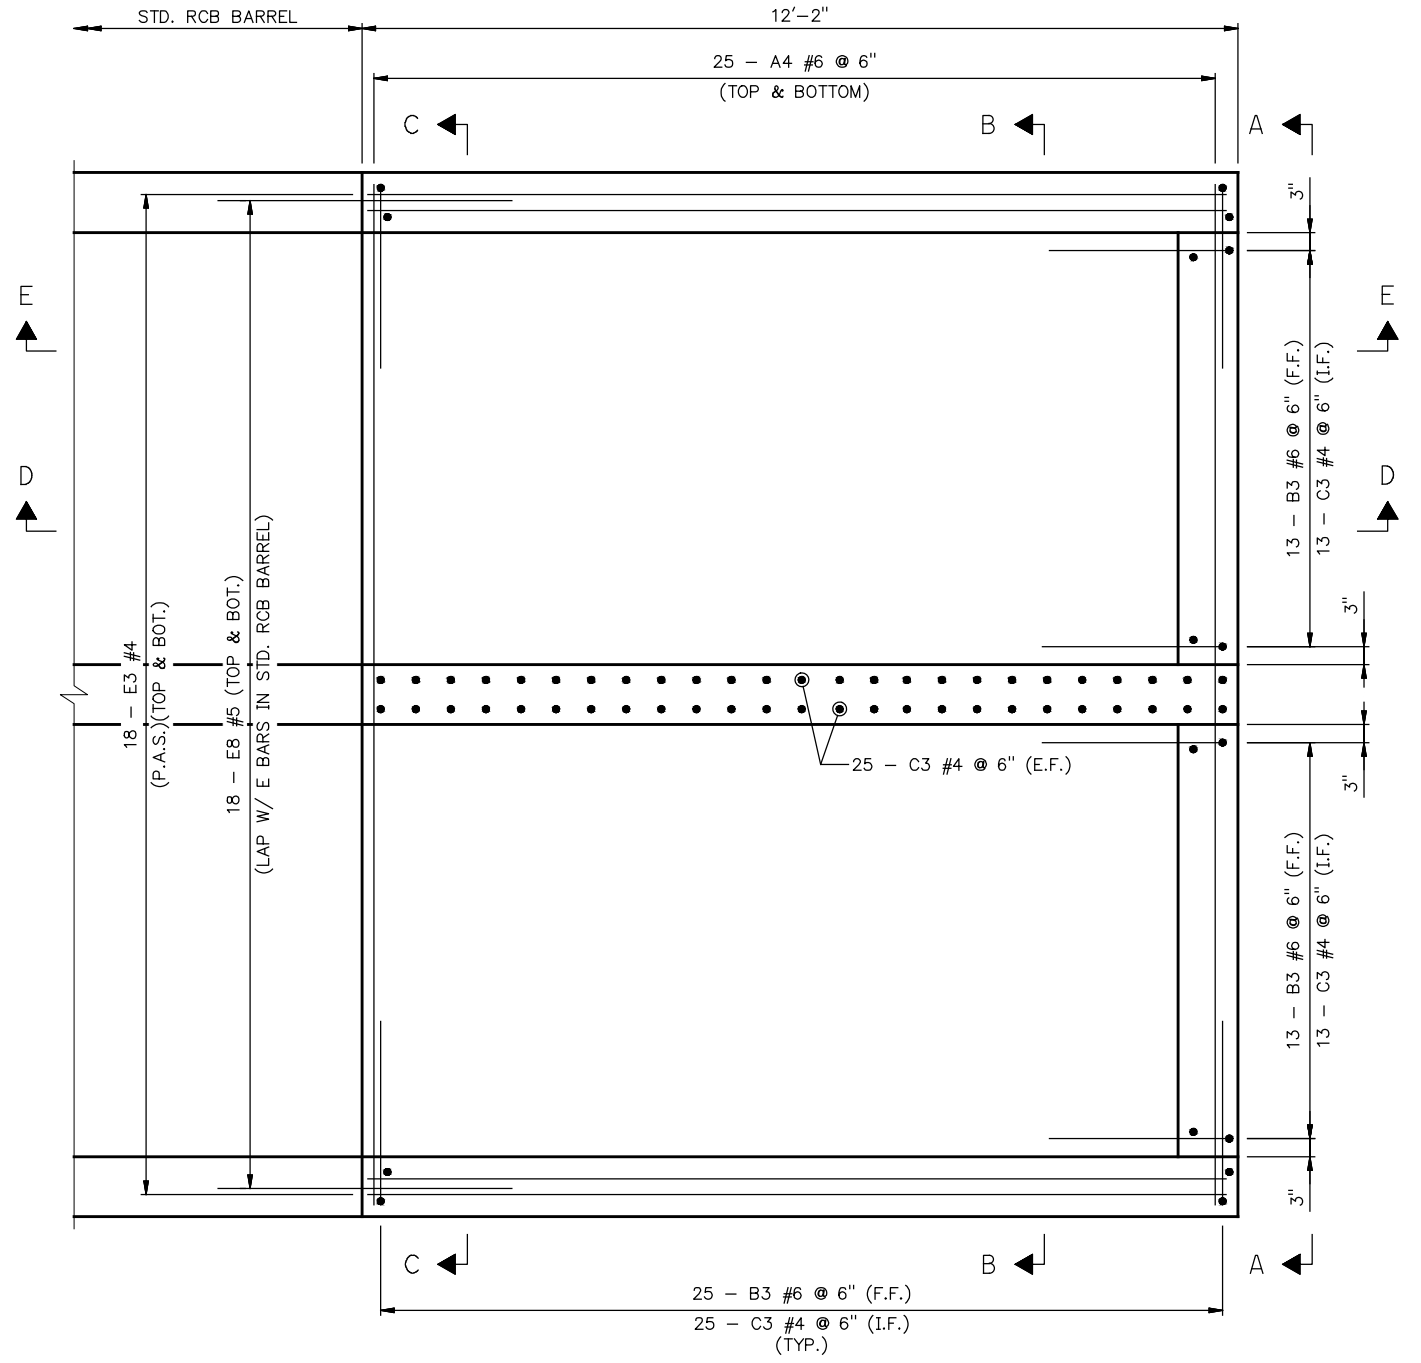

BOTTOM SLAB REINFORCING PLAN

NOTES  
 SEE SHEET 108 FOR VIEW A-A,  
 SECTION B-B, SECTION C-C,  
 SECTION D-D, AND SECTION E-E.  
 SEE SHEET 105 FOR BAR BEND  
 DETAILS.

**STRUCTURE 58 DETAILS**  
 (DETAIL 3 OF 4)

State Job No. 14964(08) Sheet No. 107