


OKLAHOMA DEPARTMENT OF TRANSPORTATION					
FED. ROAD DIST. NO.	STATE	PROJ. NO.	FISCAL YEAR	SHEET NO.	TOTAL SHEETS
6	OKLA.				
DESCRIPTION			REVISIONS	DATE	

SEC. 35
T-14-N, R-4-W.I.M.

SEC. 26
T-14-N, R-4-W.I.M.


SEC. 36
T-14-N, R-4-W.I.M.

SEC. 25
T-14-N, R-4-W.I.M.

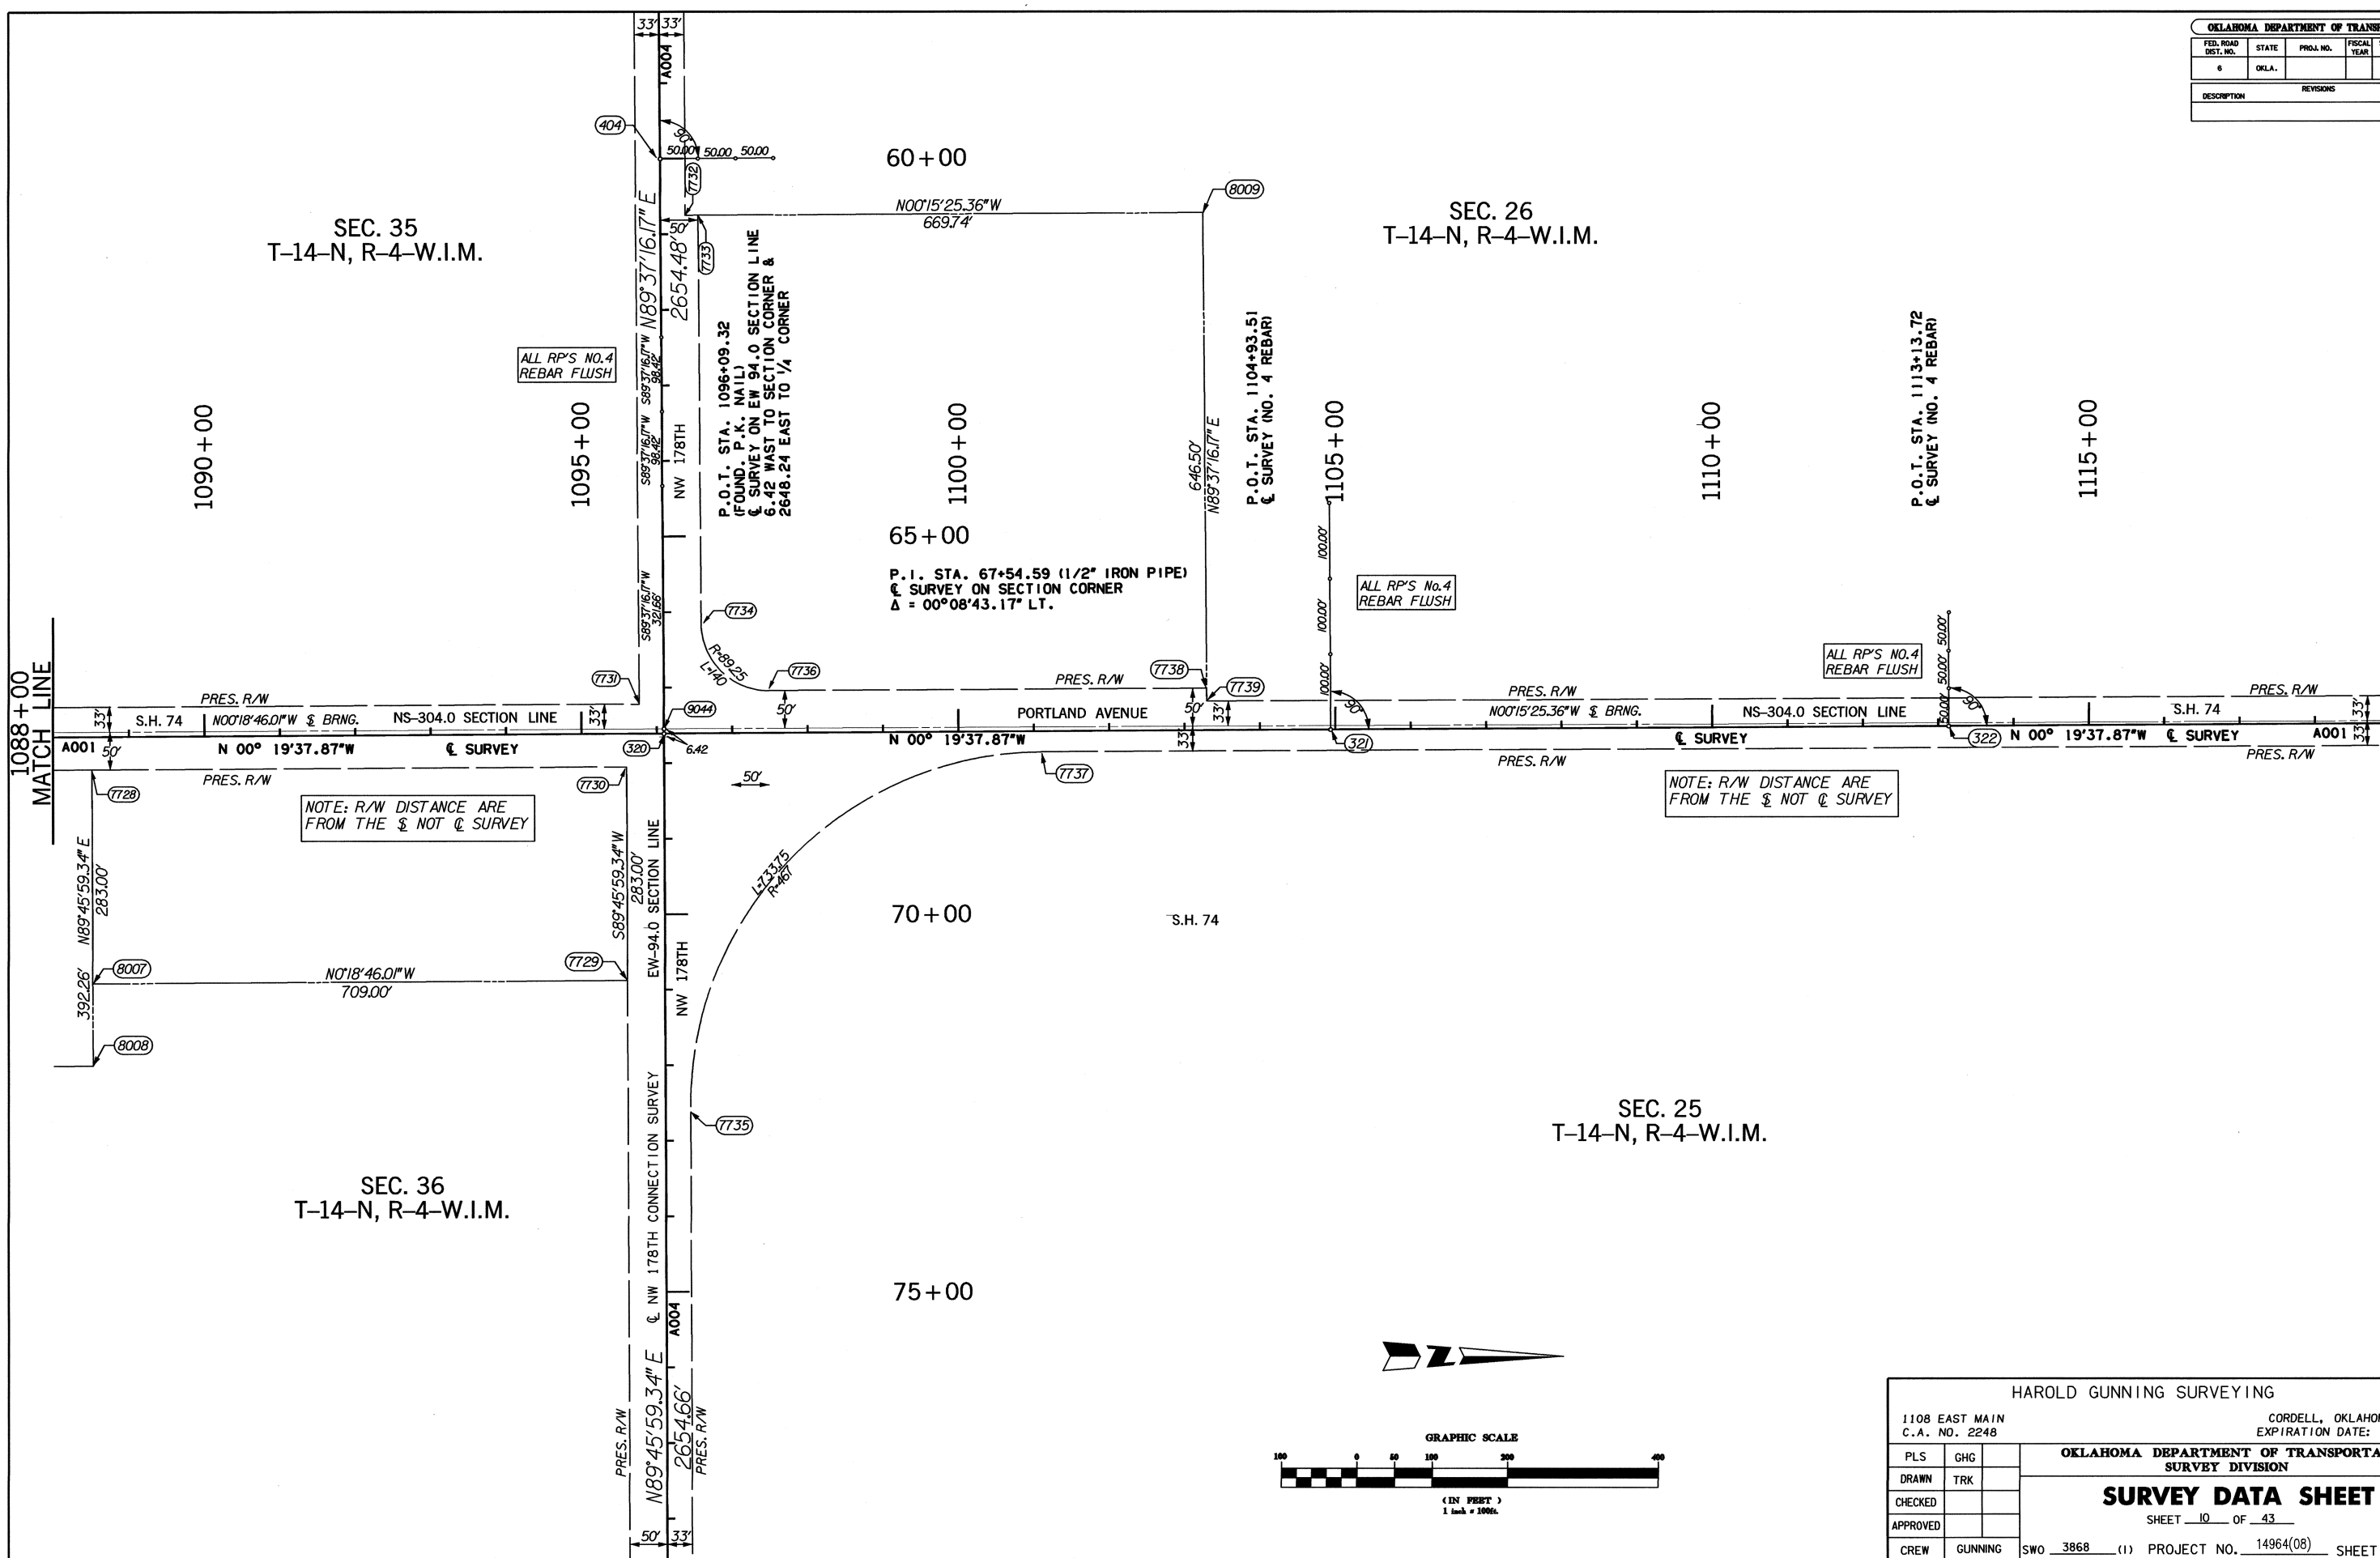

NOTE: R/W DISTANCE ARE FROM THE $\&$ NOT \odot SURVEY

NOTE: R/W DISTANCE ARE FROM THE $\&$ NOT \odot SURVEY

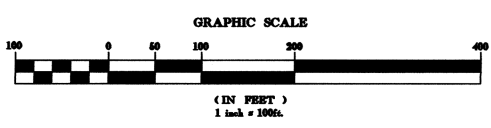

HAROLD GUNNING SURVEYING		1108 EAST MAIN C.A. NO. 2248		CORDELL, OKLAHOMA 73632 EXPIRATION DATE: 6-30-2005	
PLS	GHG	OKLAHOMA DEPARTMENT OF TRANSPORTATION SURVEY DIVISION			
DRAWN	TRK				
CHECKED		SURVEY DATA SHEET SHEET 10 OF 43			
APPROVED					
CREW	GUNNING	SWO 3868	(1)	PROJECT NO. 14964(08)	SHEET NO. S7