
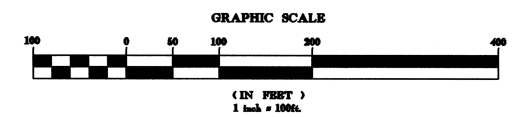


OKLAHOMA DEPARTMENT OF TRANSPORTATION					
FED. ROAD DIST. NO.	STATE	PROJ. NO.	FISCAL YEAR	SHEET NO.	TOTAL SHEETS
6	OKLA.				
DESCRIPTION			REVISIONS	DATE	

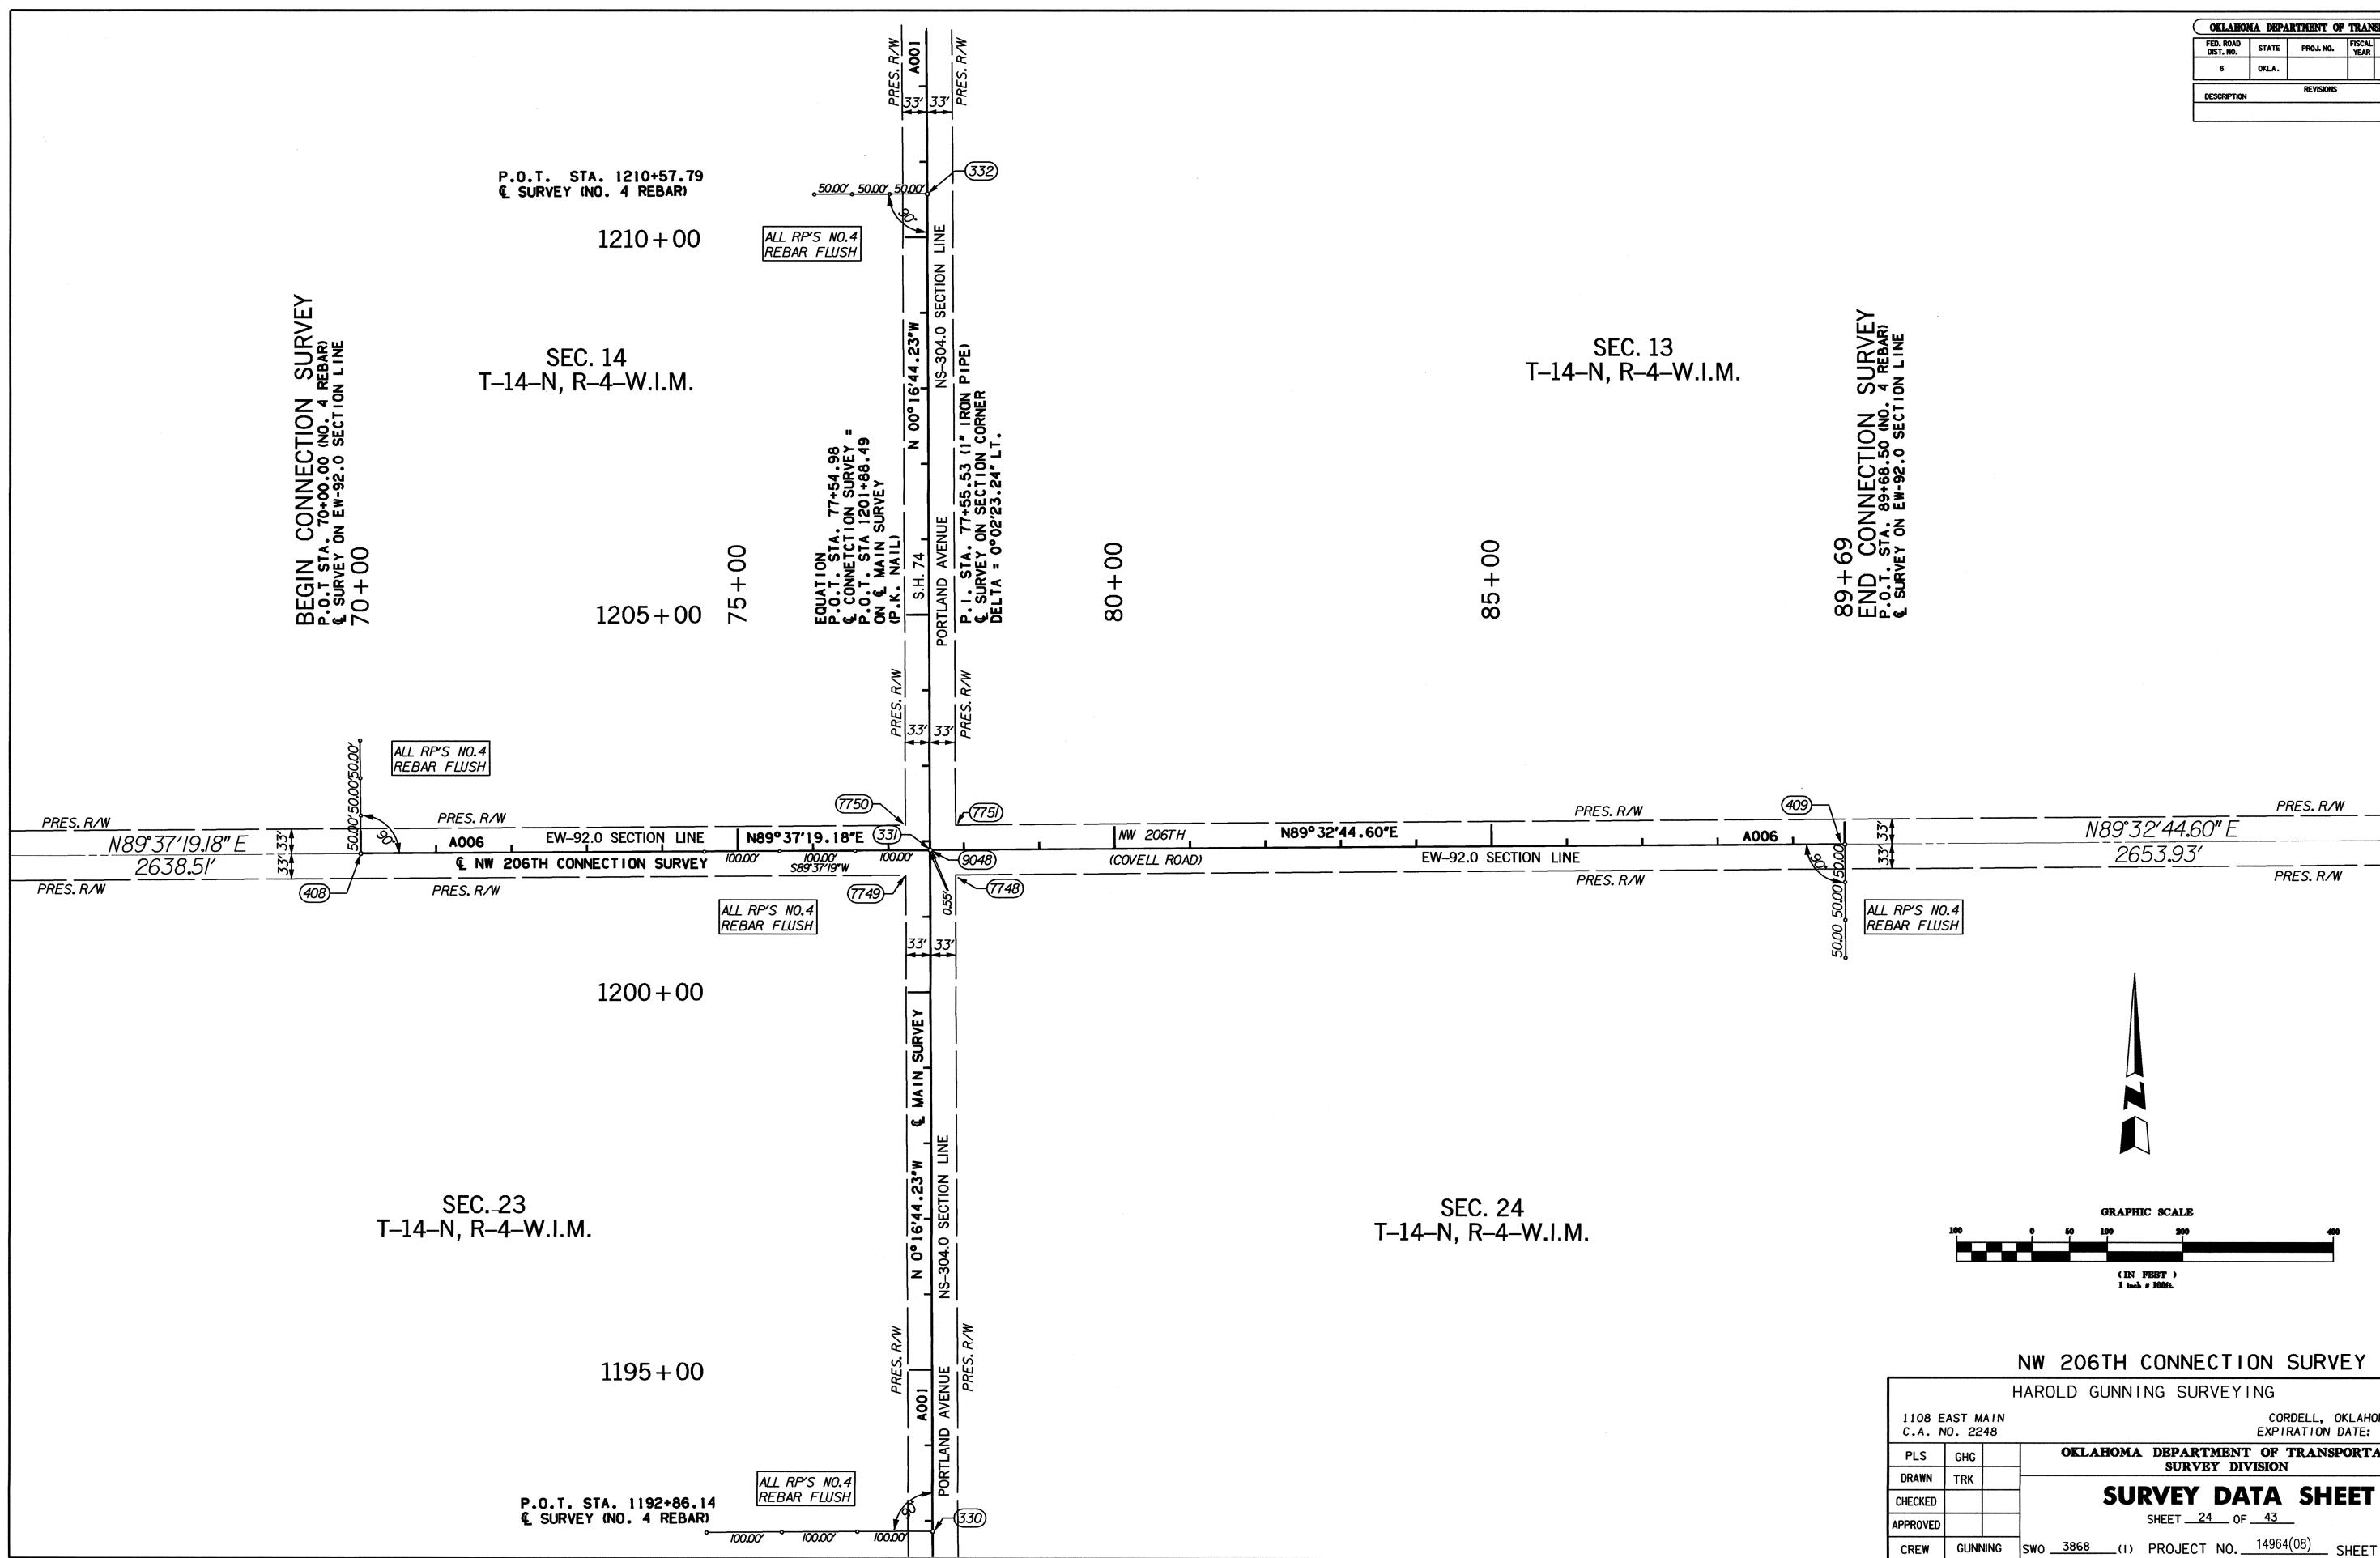

NW 206TH CONNECTION SURVEY		
HAROLD GUNNING SURVEYING		
1108 EAST MAIN C.A. NO. 2248		CORDELL, OKLAHOMA 73632 EXPIRATION DATE: 6-30-2005
PLS	GHG	OKLAHOMA DEPARTMENT OF TRANSPORTATION SURVEY DIVISION
DRAWN	TRK	
CHECKED		
APPROVED		
CREW	GUNNING	
SWO 3868 (1)		PROJECT NO. 14964(08) SHEET NO. S14

SURVEY DATA SHEET
 SHEET 24 OF 43