
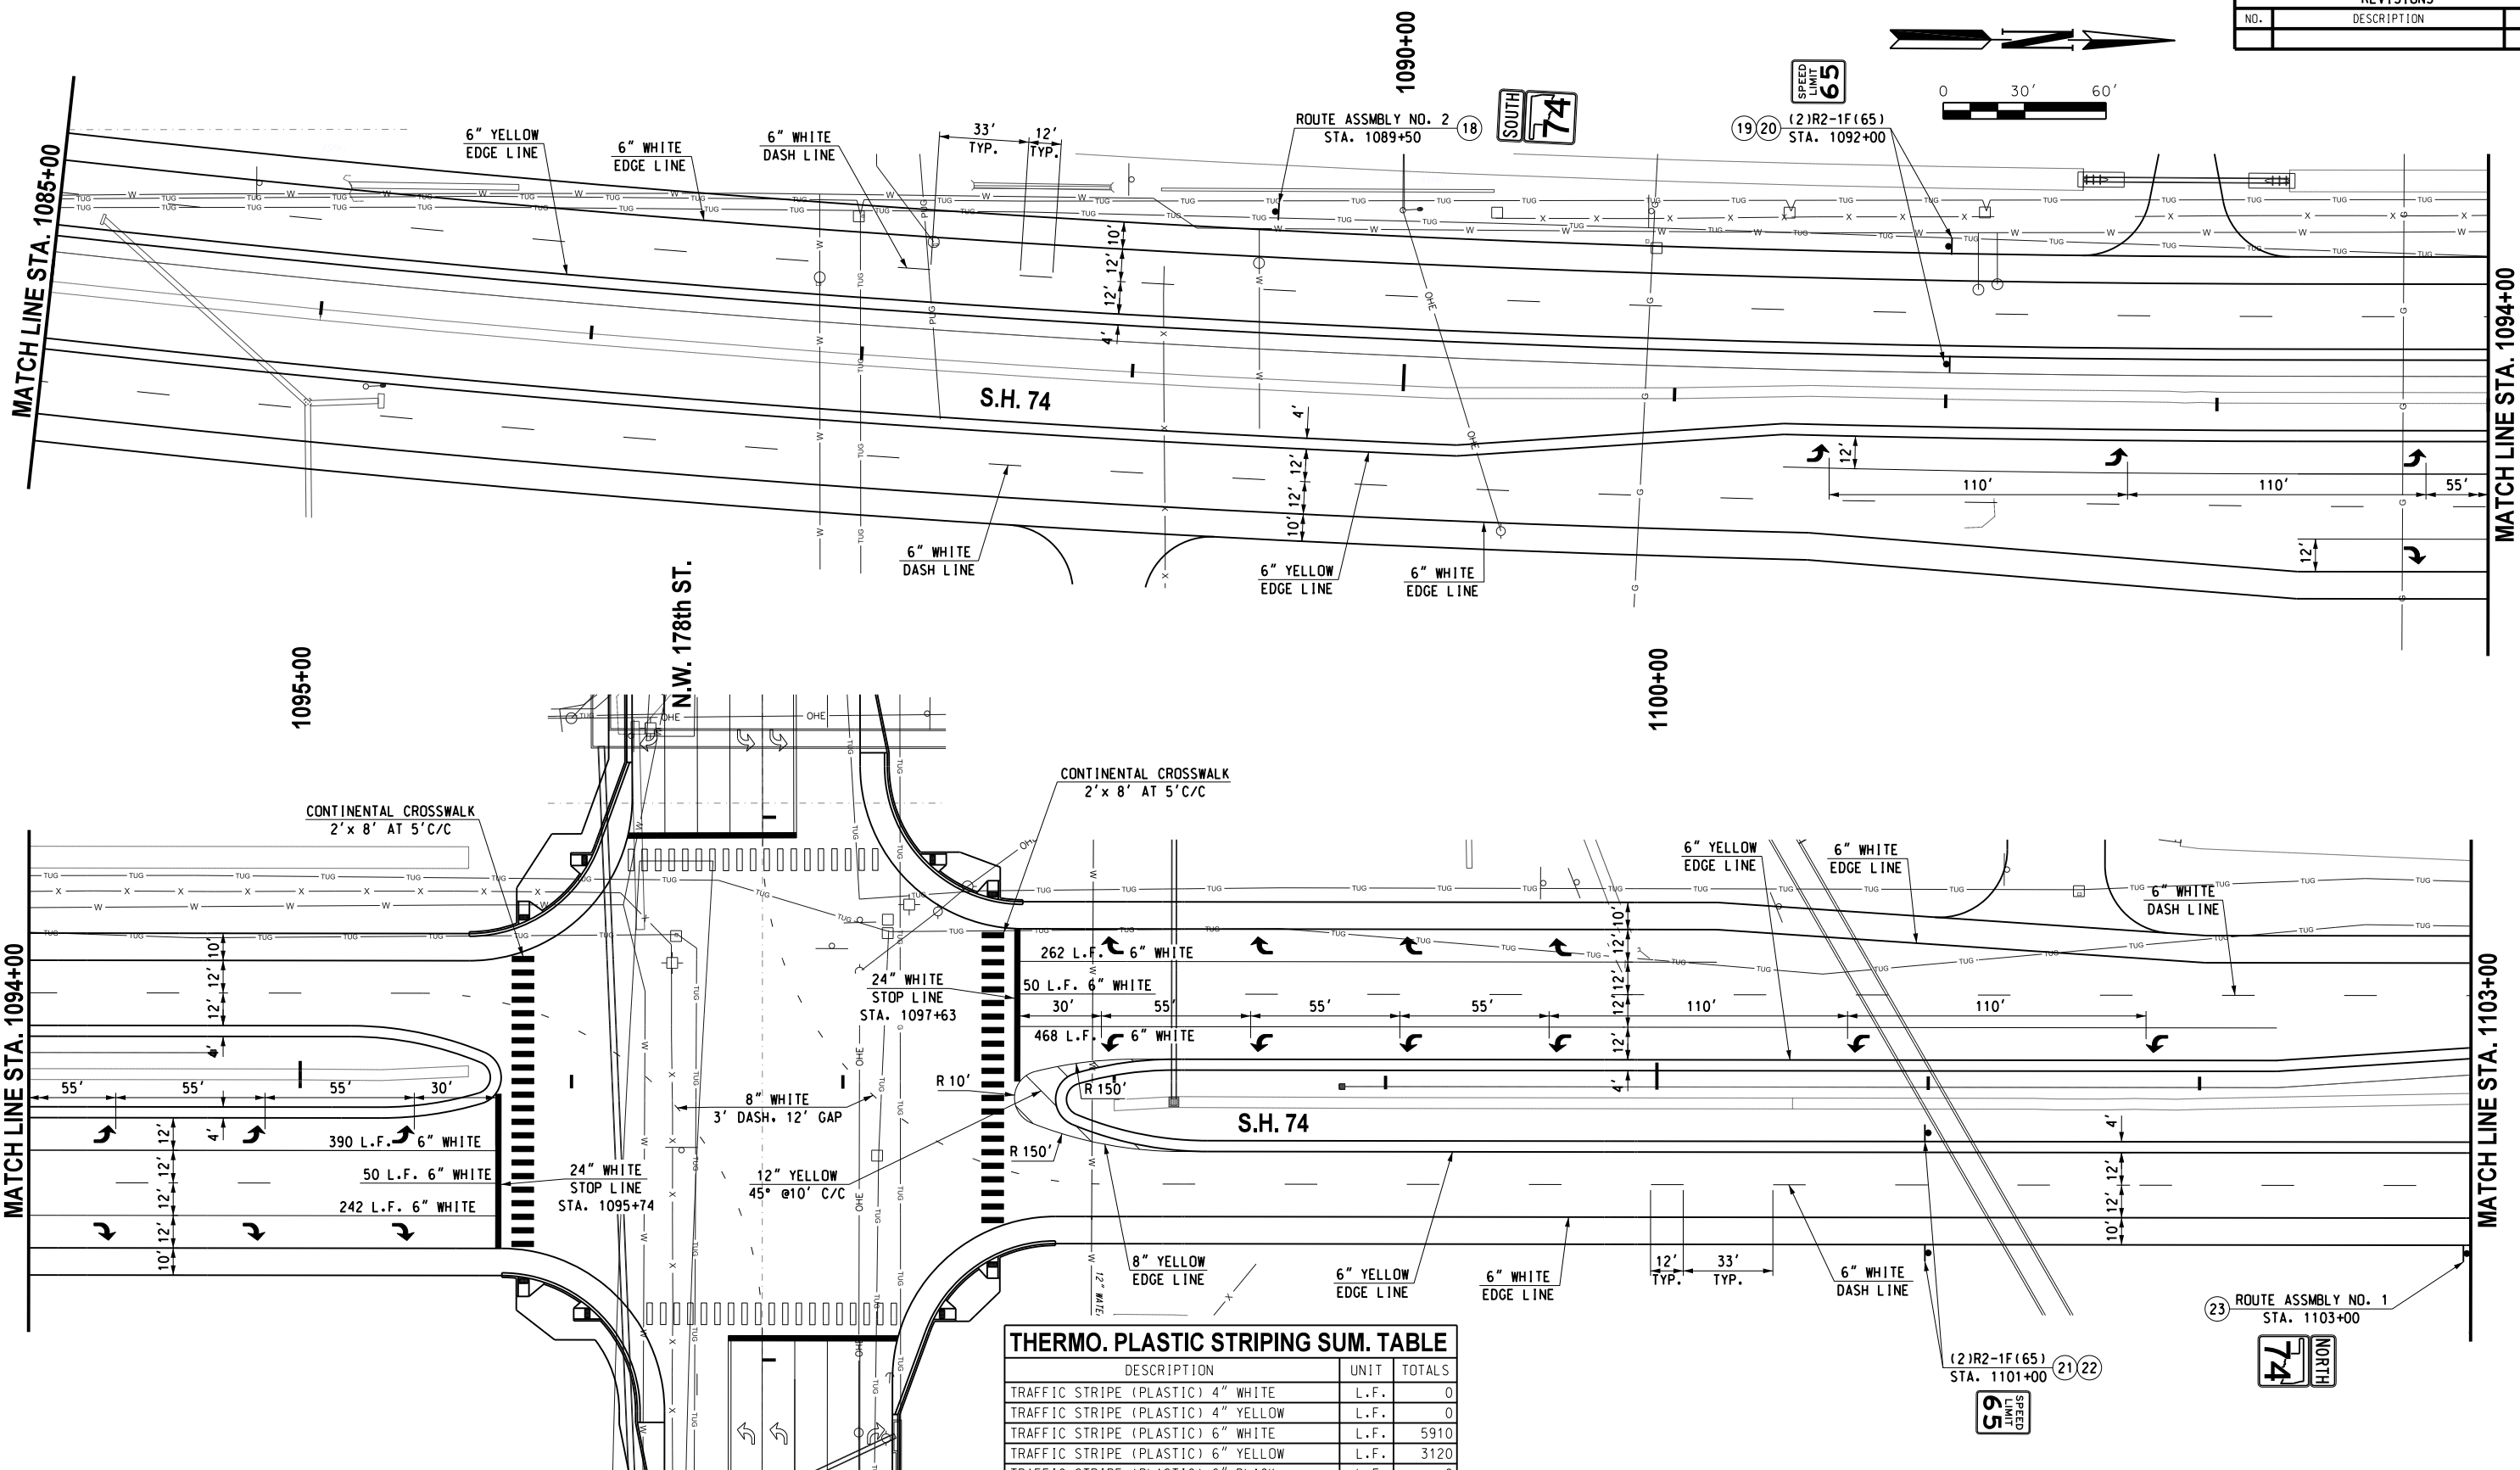


REVISIONS		
NO.	DESCRIPTION	DATE

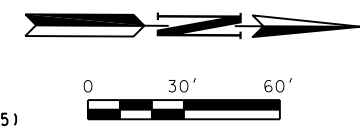

THERMO. PLASTIC STRIPING SUM. TABLE

DESCRIPTION	UNIT	TOTALS
TRAFFIC STRIPE (PLASTIC) 4" WHITE	L.F.	0
TRAFFIC STRIPE (PLASTIC) 4" YELLOW	L.F.	0
TRAFFIC STRIPE (PLASTIC) 6" WHITE	L.F.	5910
TRAFFIC STRIPE (PLASTIC) 6" YELLOW	L.F.	3120
TRAFFIC STRIPE (PLASTIC) 6" BLACK	L.F.	0
TRAFFIC STRIPE (PLASTIC) 8" WHITE	L.F.	80
TRAFFIC STRIPE (PLASTIC) 8" YELLOW	L.F.	100
TRAFFIC STRIPE (PLASTIC) 12" WHITE	L.F.	0
TRAFFIC STRIPE (PLASTIC) 12" YELLOW	L.F.	40
TRAFFIC STRIPE (PLASTIC) 24" WHITE	L.F.	470
TRAFFIC STRIPE (PLASTIC) ARROWS	EA.	20
TRAFFIC STRIPE (PLASTIC) WORDS	EA.	0
TRAFFIC STRIPE (PLASTIC) SYMBOLS	EA.	0

Design	RWR	08/10/17
Drawn	CCC	08/10/17



SIGNING & STRIPING
S.H. 74 (SHEET 3 OF 10)
STA. 1085+00 TO 1103+00

State Job No. 14964(08) Sheet No. 115

08/10/17 G:\Projects\T-1662B SH 74 @ NW 178th, NW 192nd & NW 206th\CAD\SH 74 SIGNING.dgn