
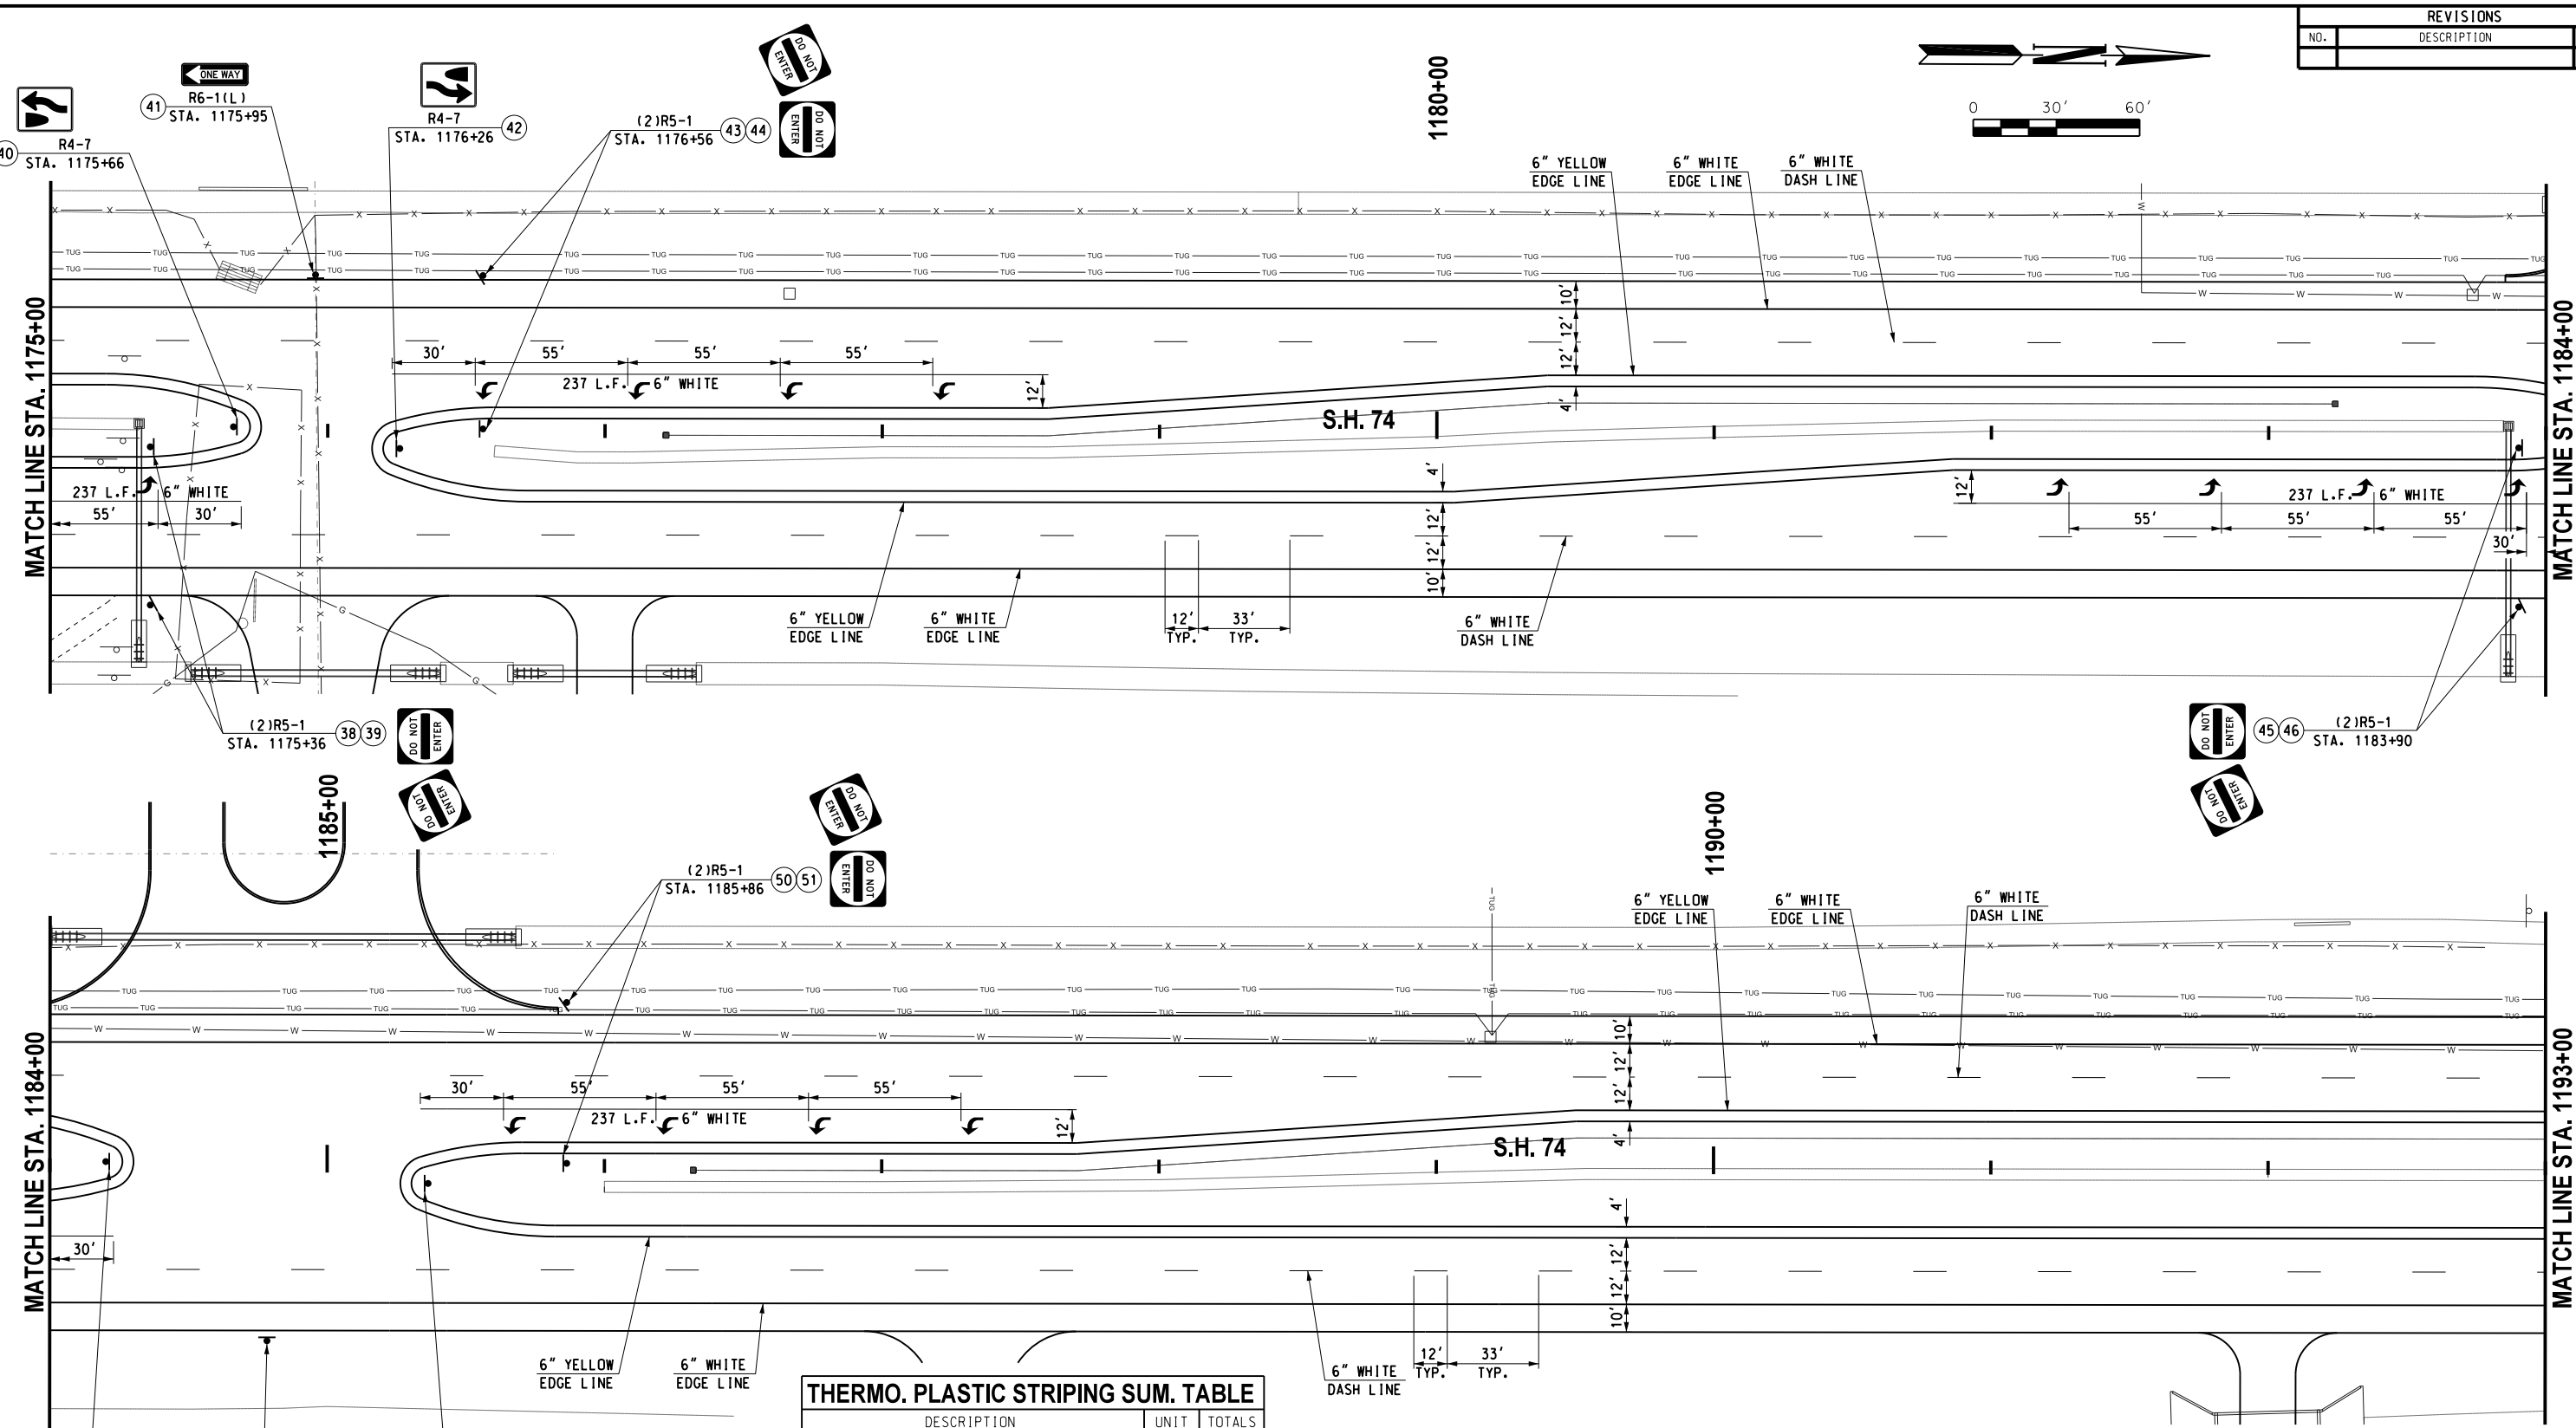


REVISIONS		
NO.	DESCRIPTION	DATE

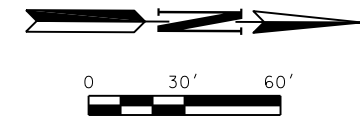

THERMO. PLASTIC STRIPING SUM. TABLE

DESCRIPTION	UNIT	TOTALS
TRAFFIC STRIPE (PLASTIC) 4" WHITE	L.F.	0
TRAFFIC STRIPE (PLASTIC) 4" YELLOW	L.F.	0
TRAFFIC STRIPE (PLASTIC) 6" WHITE	L.F.	4865
TRAFFIC STRIPE (PLASTIC) 6" YELLOW	L.F.	3600
TRAFFIC STRIPE (PLASTIC) 6" BLACK	L.F.	0
TRAFFIC STRIPE (PLASTIC) 8" WHITE	L.F.	0
TRAFFIC STRIPE (PLASTIC) 8" YELLOW	L.F.	0
TRAFFIC STRIPE (PLASTIC) 12" WHITE	L.F.	0
TRAFFIC STRIPE (PLASTIC) 12" YELLOW	L.F.	0
TRAFFIC STRIPE (PLASTIC) 24" WHITE	L.F.	0
TRAFFIC STRIPE (PLASTIC) ARROWS	EA.	13
TRAFFIC STRIPE (PLASTIC) WORDS	EA.	0
TRAFFIC STRIPE (PLASTIC) SYMBOLS	EA.	0

Design	RWR	08/10/17
Drawn	CCC	08/10/17

SIGNING & STRIPING
S.H. 74 (SHEET 8 OF 10)
STA. 1075+00 TO 1193+00
 State Job No. 14964(08) Sheet No. T20

08/10/17 G:\0\Projects\T-1662B SH 74 @ NW 178th, NW 192nd & NW 206th\CAD\SH 74 SIGNING.dgn