
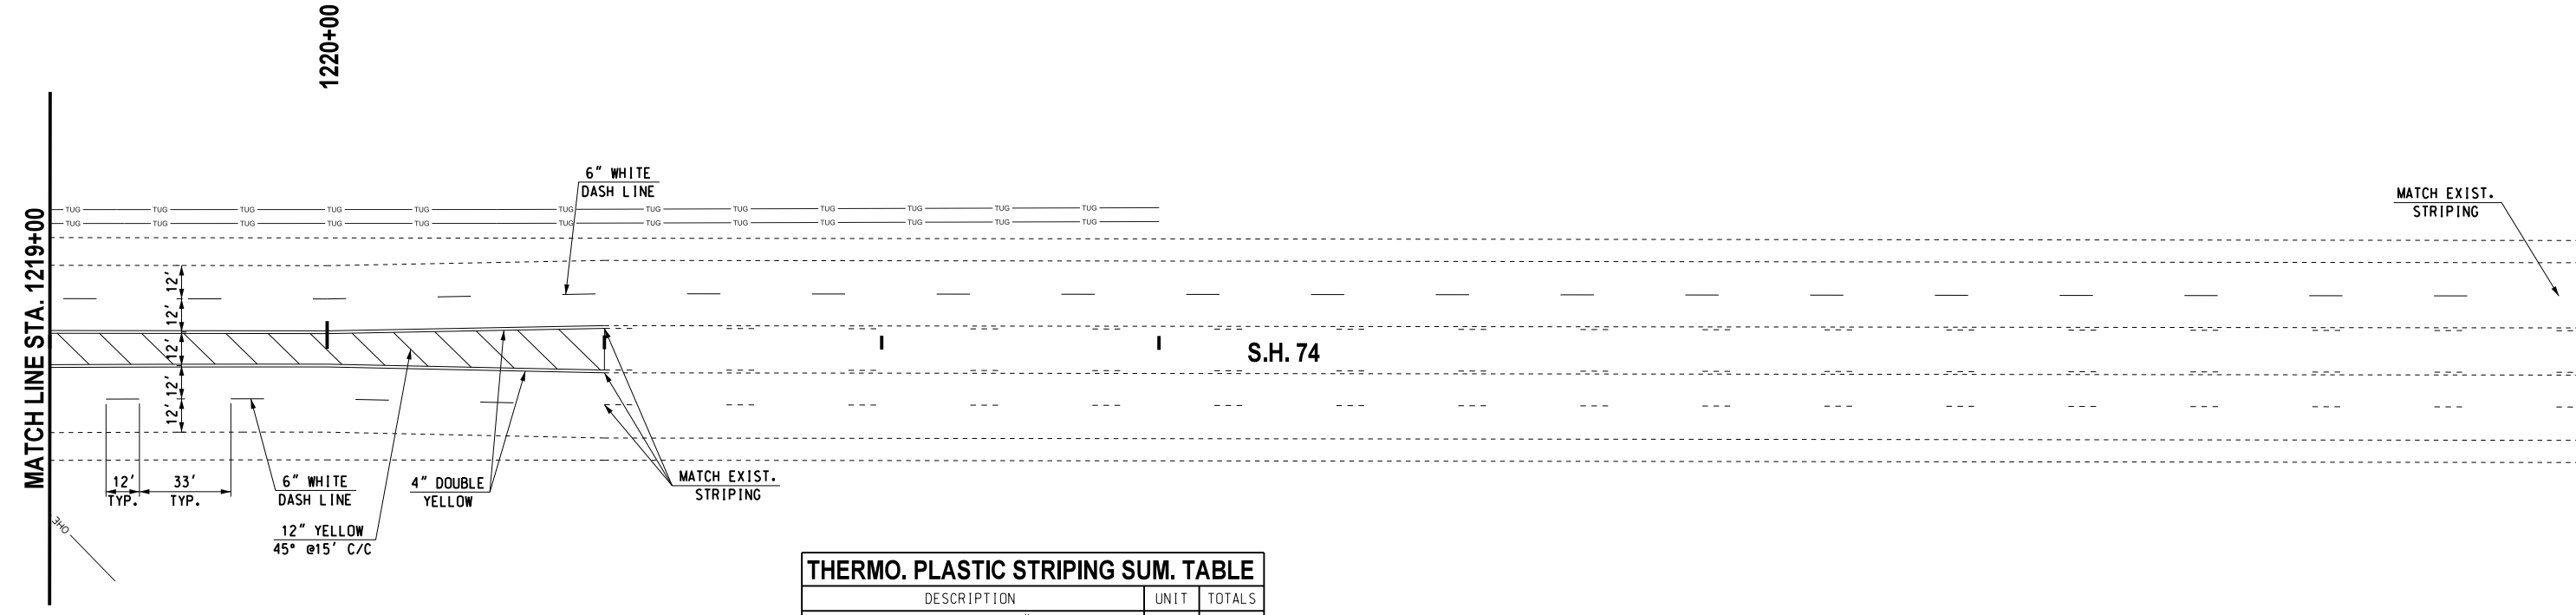
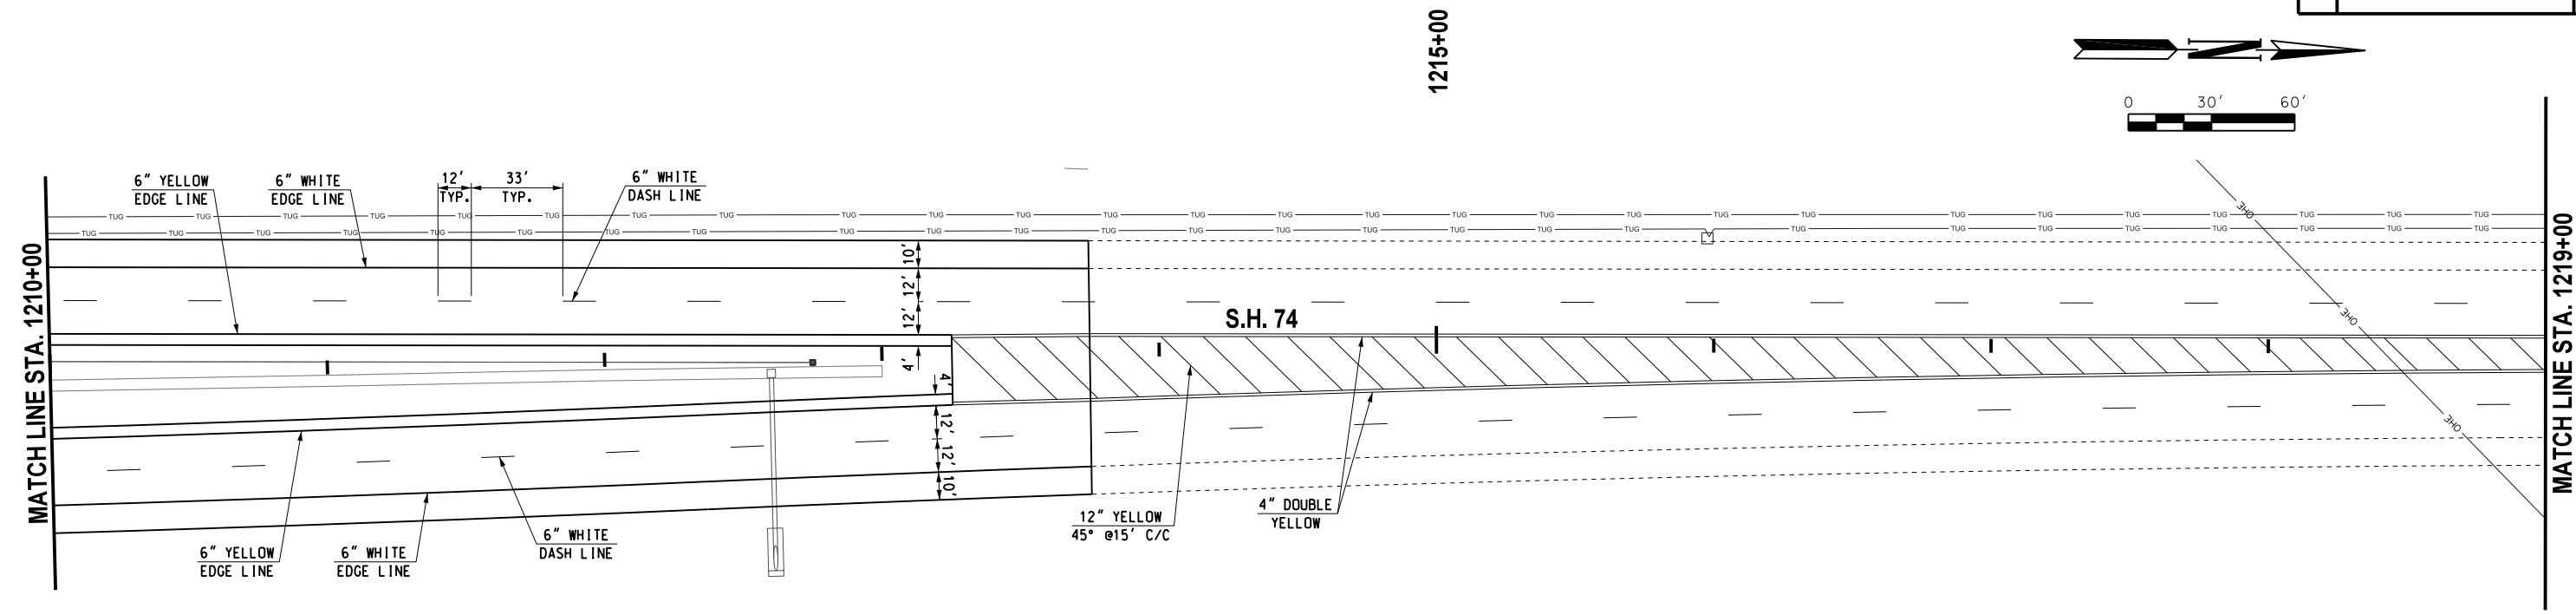


| REVISIONS |             |      |
|-----------|-------------|------|
| NO.       | DESCRIPTION | DATE |
|           |             |      |

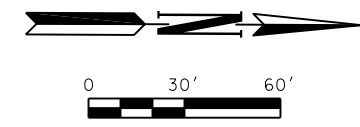

**THERMO. PLASTIC STRIPING SUM. TABLE**

| DESCRIPTION                         | UNIT | TOTALS |
|-------------------------------------|------|--------|
| TRAFFIC STRIPE (PLASTIC) 4" WHITE   | L.F. | 0      |
| TRAFFIC STRIPE (PLASTIC) 4" YELLOW  | L.F. | 0      |
| TRAFFIC STRIPE (PLASTIC) 6" WHITE   | L.F. | 3100   |
| TRAFFIC STRIPE (PLASTIC) 6" YELLOW  | L.F. | 1545   |
| TRAFFIC STRIPE (PLASTIC) 6" BLACK   | L.F. | 650    |
| TRAFFIC STRIPE (PLASTIC) 8" WHITE   | L.F. | 0      |
| TRAFFIC STRIPE (PLASTIC) 8" YELLOW  | L.F. | 0      |
| TRAFFIC STRIPE (PLASTIC) 12" WHITE  | L.F. | 0      |
| TRAFFIC STRIPE (PLASTIC) 12" YELLOW | L.F. | 935    |
| TRAFFIC STRIPE (PLASTIC) 24" WHITE  | L.F. | 0      |
| TRAFFIC STRIPE (PLASTIC) ARROWS     | EA.  | 0      |
| TRAFFIC STRIPE (PLASTIC) WORDS      | EA.  | 0      |
| TRAFFIC STRIPE (PLASTIC) SYMBOLS    | EA.  | 0      |

|        |     |          |
|--------|-----|----------|
| Design | RWR | 08/10/17 |
| Drawn  | CCC | 08/10/17 |

**SIGNING & STRIPING**  
**S.H. 74 (SHEET 10 OF 10)**  
**STA. 1210+00 TO 1223+00**  
 State Job No. 14964(08) Sheet No. T22

08/10/17 G:\0\Projects\T-1662B SH 74 @ NW 178th, NW 192nd & NW 206th\CAD\SH 74 SIGNING.dwg