
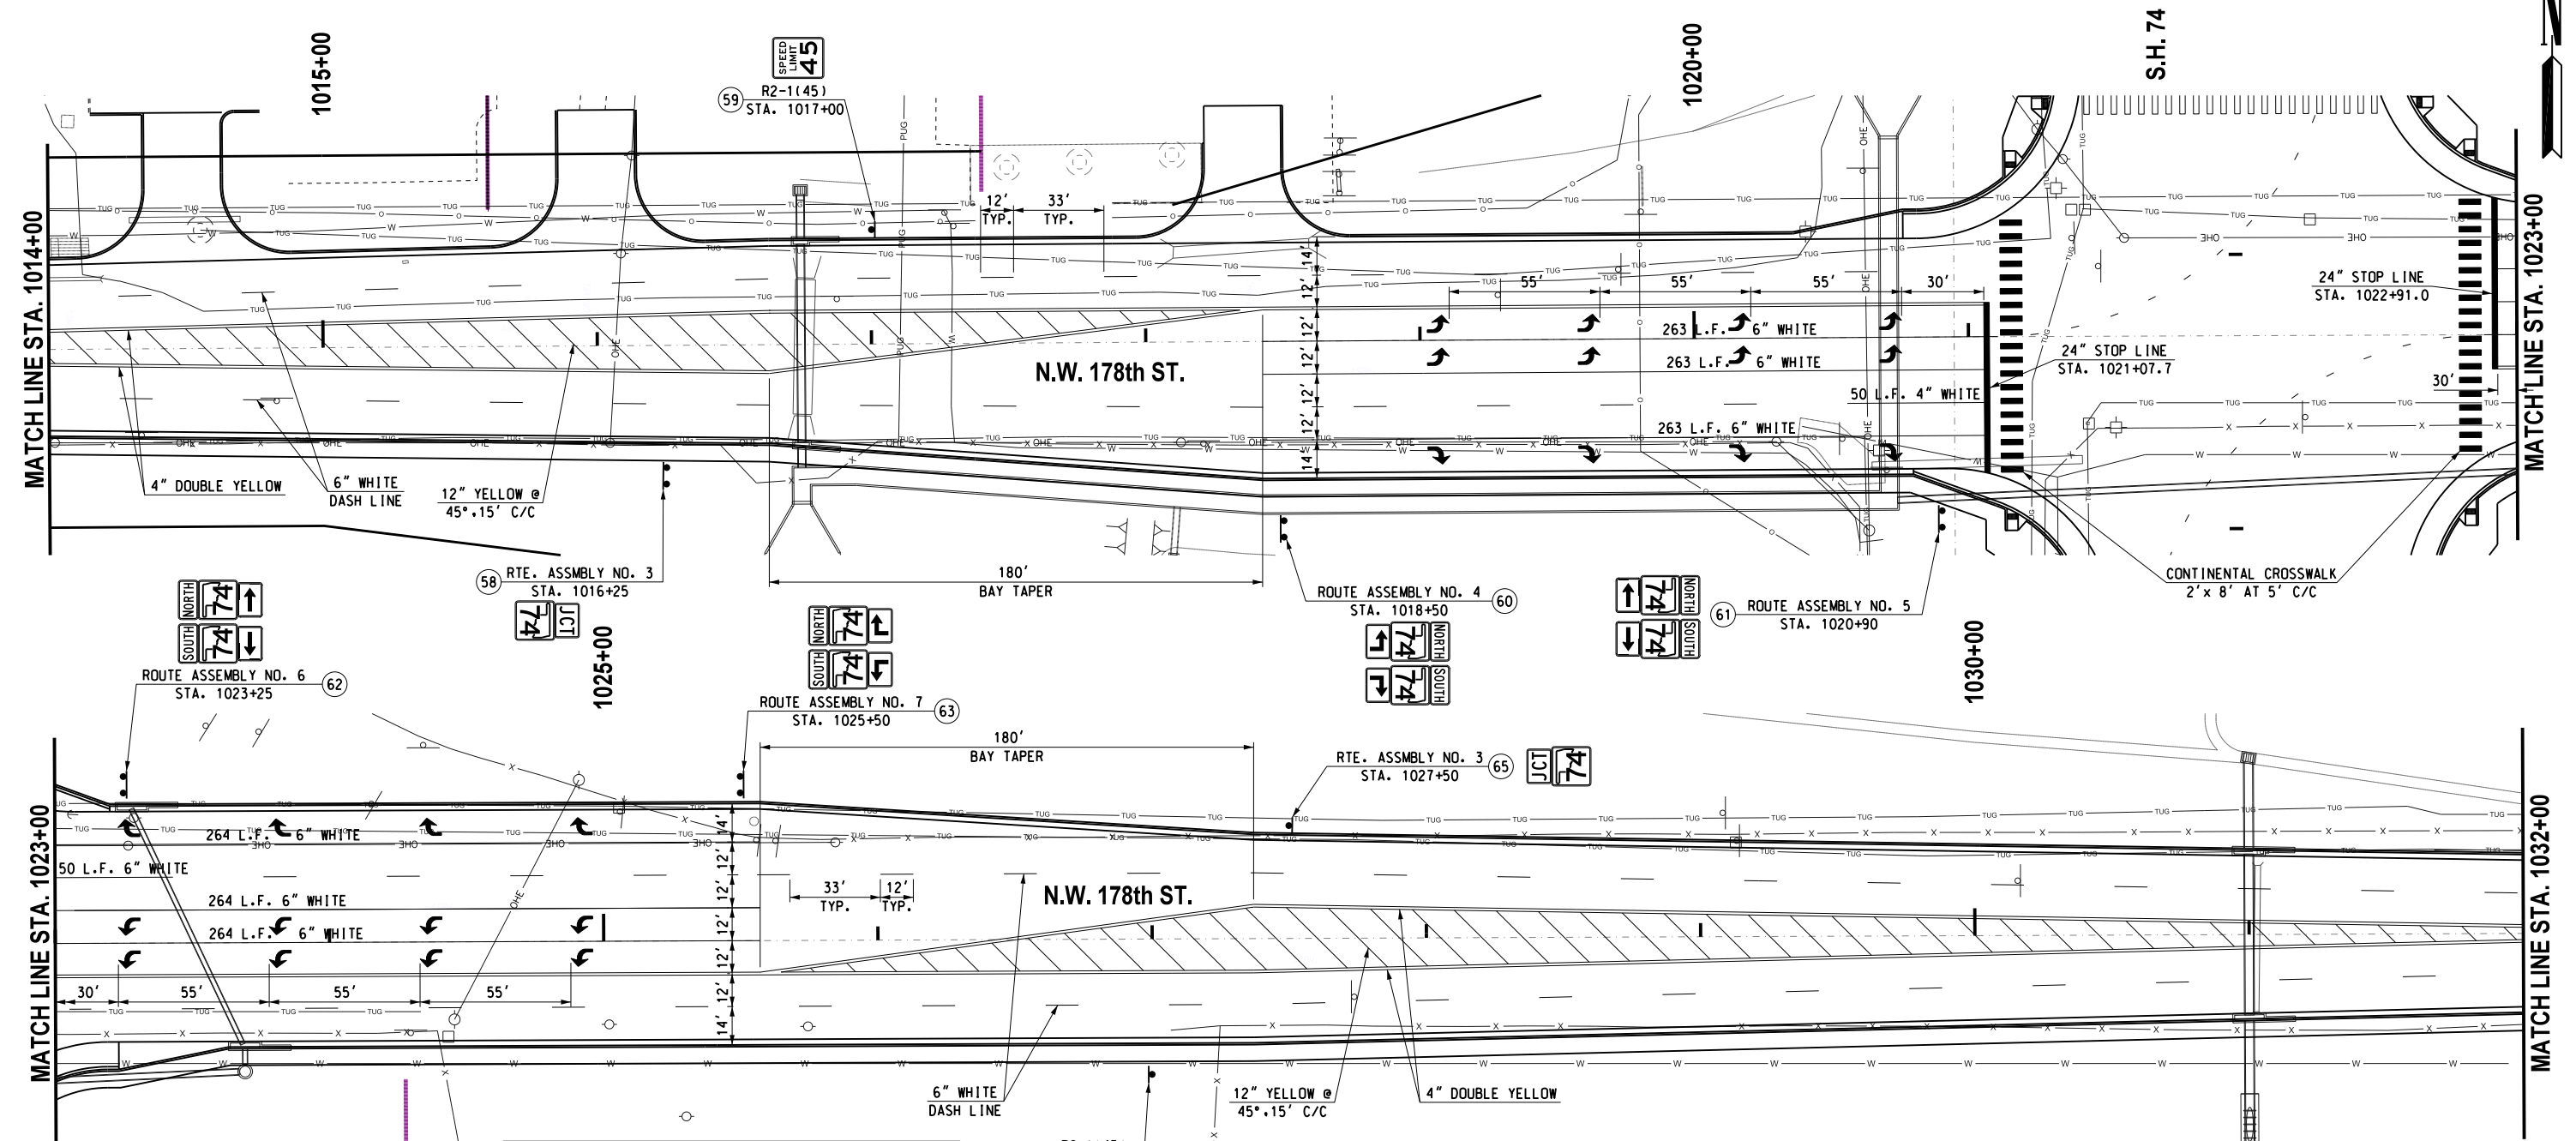


REVISIONS		
NO.	DESCRIPTION	DATE

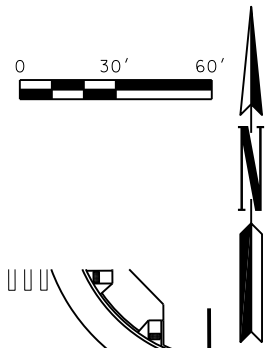

THERMO. PLASTIC STRIPING SUM. TABLE			
DESCRIPTION	UNIT	TOTALS	
TRAFFIC STRIPE (PLASTIC) 4" WHITE	L.F.	0	
TRAFFIC STRIPE (PLASTIC) 4" YELLOW	L.F.	5360	
TRAFFIC STRIPE (PLASTIC) 6" WHITE	L.F.	2510	
TRAFFIC STRIPE (PLASTIC) 6" YELLOW	L.F.	0	
TRAFFIC STRIPE (PLASTIC) 6" BLACK	L.F.	0	
TRAFFIC STRIPE (PLASTIC) 8" WHITE	L.F.	0	
TRAFFIC STRIPE (PLASTIC) 8" YELLOW	L.F.	0	
TRAFFIC STRIPE (PLASTIC) 12" WHITE	L.F.	0	
TRAFFIC STRIPE (PLASTIC) 12" YELLOW	L.F.	1250	
TRAFFIC STRIPE (PLASTIC) 24" WHITE	L.F.	410	
TRAFFIC STRIPE (PLASTIC) ARROWS	EA.	24	
TRAFFIC STRIPE (PLASTIC) WORDS	EA.	0	
TRAFFIC STRIPE (PLASTIC) SYMBOLS	EA.	0	

Design	RWR	08/10/17
Drawn	GDB	08/10/17

SIGNING & STRIPING
N.W. 178th ST. (SHEET 2 OF 3)
STA. 1014+00 TO 1032+00
 State Job No. 14964(08) Sheet No. T24

08/10/17 G:\Projects\T-1662B SH 74 @ NW 178th, NW 192nd & NW 178th, NW 178th SIGNING.dgn