




REVISIONS		
NO.	DESCRIPTION	DATE

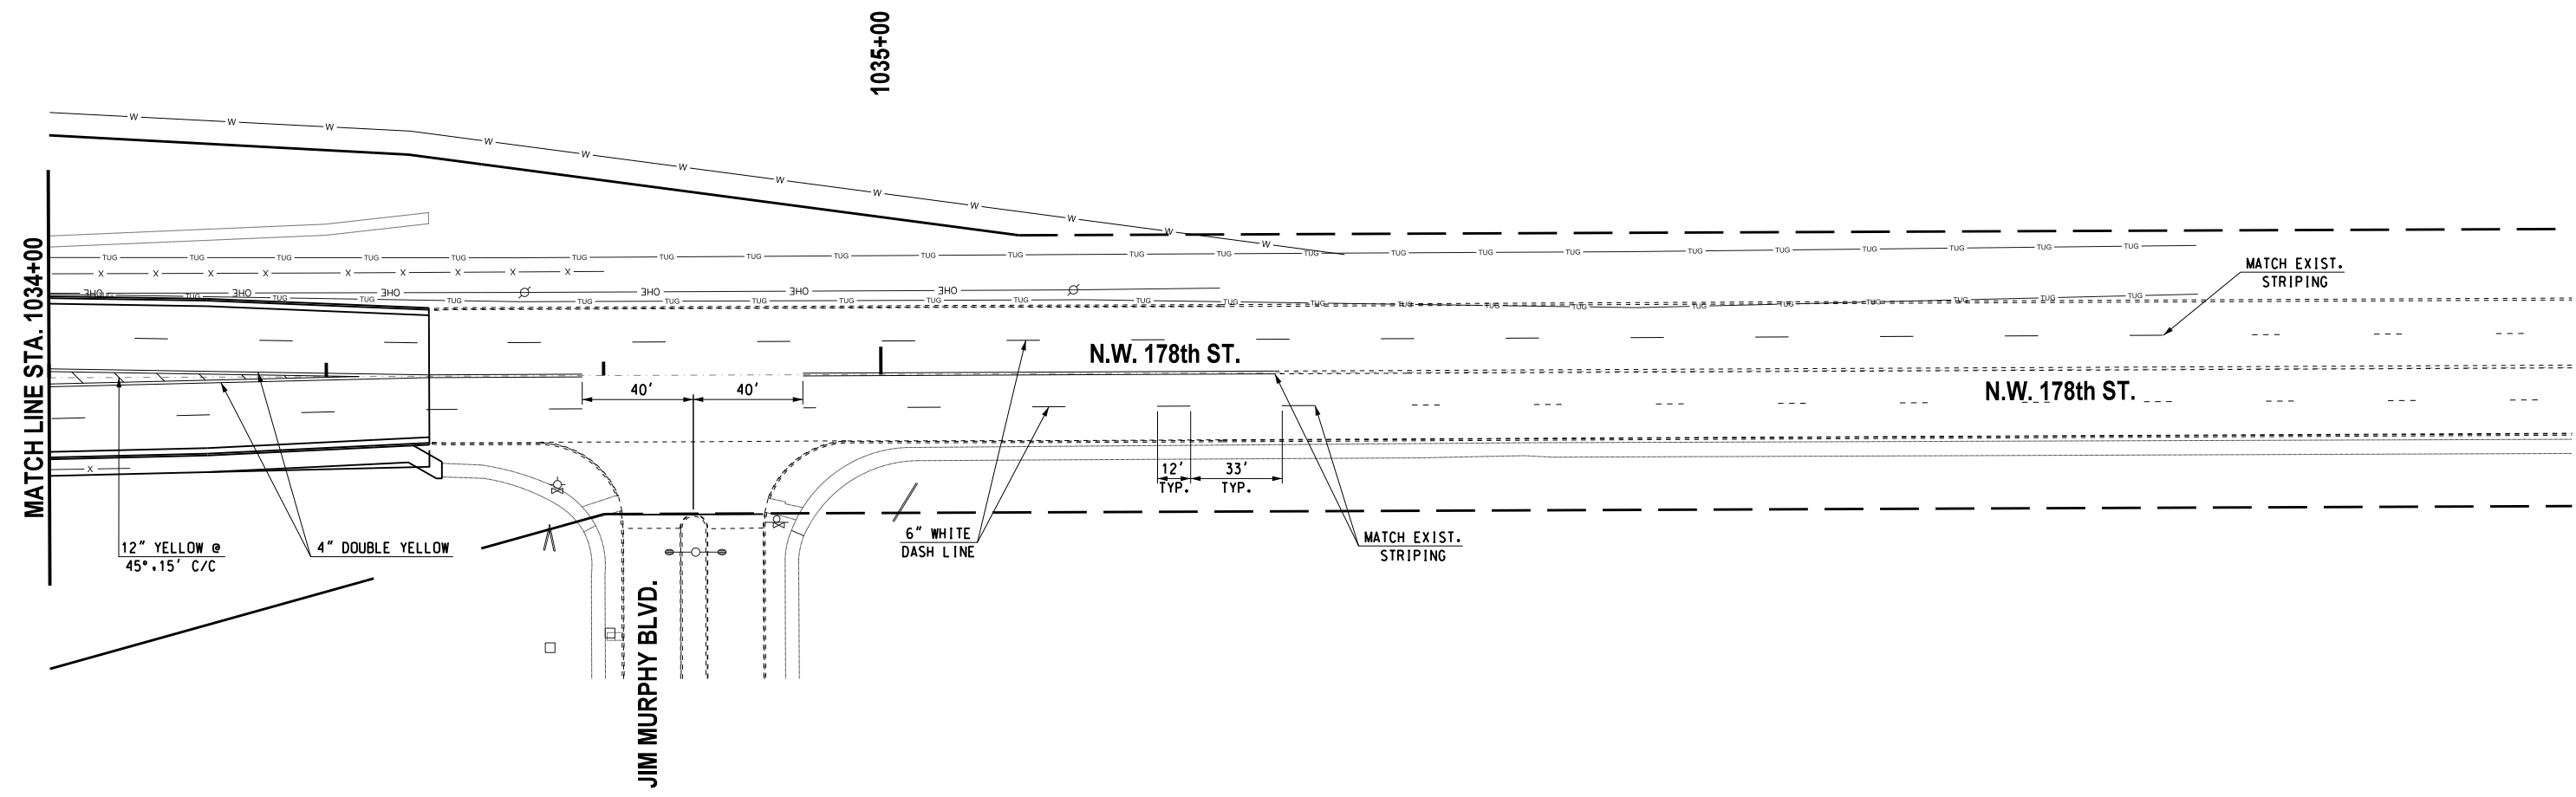

DESCRIPTION	UNIT	TOTALS
TRAFFIC STRIPE (PLASTIC) 4" WHITE	L.F.	0
TRAFFIC STRIPE (PLASTIC) 4" YELLOW	L.F.	1100
TRAFFIC STRIPE (PLASTIC) 6" WHITE	L.F.	324
TRAFFIC STRIPE (PLASTIC) 6" YELLOW	L.F.	0
TRAFFIC STRIPE (PLASTIC) 6" BLACK	L.F.	0
TRAFFIC STRIPE (PLASTIC) 8" WHITE	L.F.	0
TRAFFIC STRIPE (PLASTIC) 8" YELLOW	L.F.	0
TRAFFIC STRIPE (PLASTIC) 12" WHITE	L.F.	0
TRAFFIC STRIPE (PLASTIC) 12" YELLOW	L.F.	30
TRAFFIC STRIPE (PLASTIC) 24" WHITE	L.F.	0
TRAFFIC STRIPE (PLASTIC) ARROWS	EA.	0
TRAFFIC STRIPE (PLASTIC) WORDS	EA.	0
TRAFFIC STRIPE (PLASTIC) SYMBOLS	EA.	0

Design	RWR	08/10/17
Drawn	GDB	08/10/17

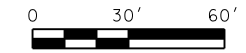

SIGNING & STRIPING
N.W. 178th ST. (SHEET 3 OF 3)
STA. 1034+00 TO 1035+00
 State Job No. 14964(08) Sheet No. T25

08/10/17 G:\Projects\T-1662B SH 74 @ NW 178th, NW 192nd & NW 206th\CAD\NW 178th SIGNING_3.dgn