
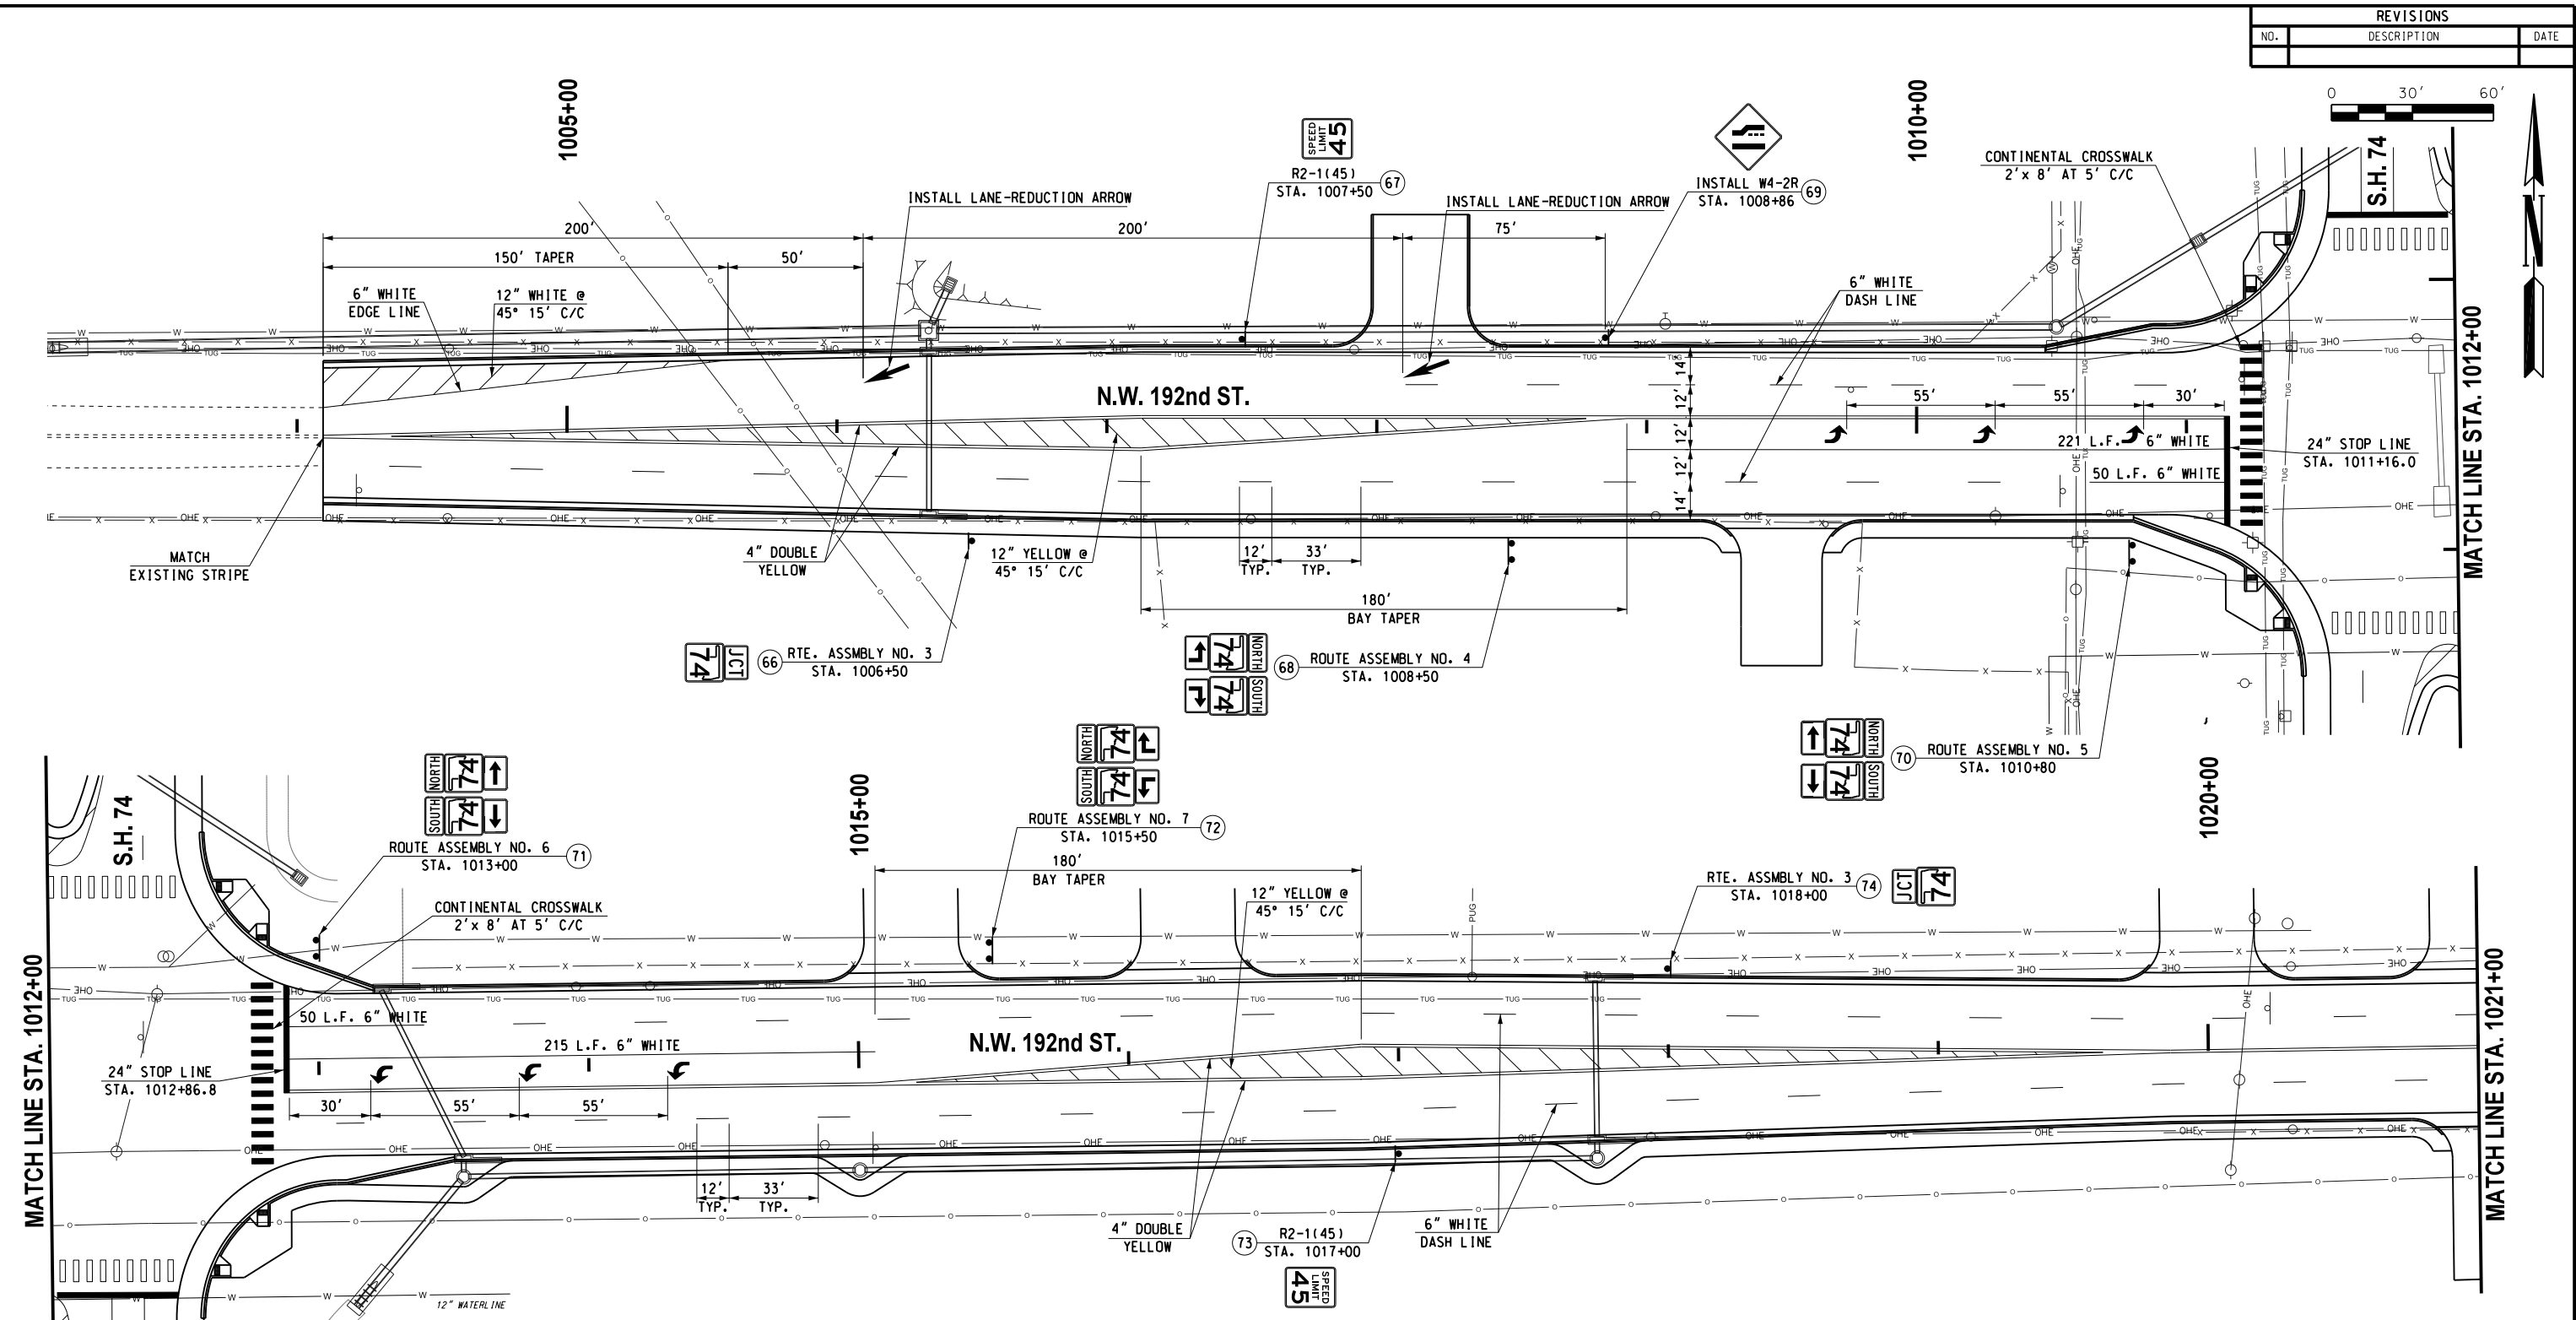


REVISIONS		
NO.	DESCRIPTION	DATE

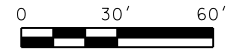

THERMO. PLASTIC STRIPING SUM. TABLE		
DESCRIPTION	UNIT	TOTALS
TRAFFIC STRIPE (PLASTIC) 4" WHITE	L.F.	0
TRAFFIC STRIPE (PLASTIC) 4" YELLOW	L.F.	3910
TRAFFIC STRIPE (PLASTIC) 6" WHITE	L.F.	1360
TRAFFIC STRIPE (PLASTIC) 6" YELLOW	L.F.	0
TRAFFIC STRIPE (PLASTIC) 6" BLACK	L.F.	0
TRAFFIC STRIPE (PLASTIC) 8" WHITE	L.F.	0
TRAFFIC STRIPE (PLASTIC) 8" YELLOW	L.F.	0
TRAFFIC STRIPE (PLASTIC) 12" WHITE	L.F.	80
TRAFFIC STRIPE (PLASTIC) 12" YELLOW	L.F.	440
TRAFFIC STRIPE (PLASTIC) 24" WHITE	L.F.	305
TRAFFIC STRIPE (PLASTIC) ARROWS	EA.	8
TRAFFIC STRIPE (PLASTIC) WORDS	EA.	0
TRAFFIC STRIPE (PLASTIC) SYMBOLS	EA.	0

Design	RWR	08/10/17
Drawn	GDB	08/10/17

SIGNING & STRIPING
N.W. 192nd ST. (SHEET 1 OF 2)
STA. 1004+00 TO 1021+00
 State Job No. 14964(08) Sheet No. 126

08/10/17 G:\Projects\1662B SH 74 @ NW 178th, NW 192nd & NW 206th\CAD\NW 192nd SIGNING.dgn