
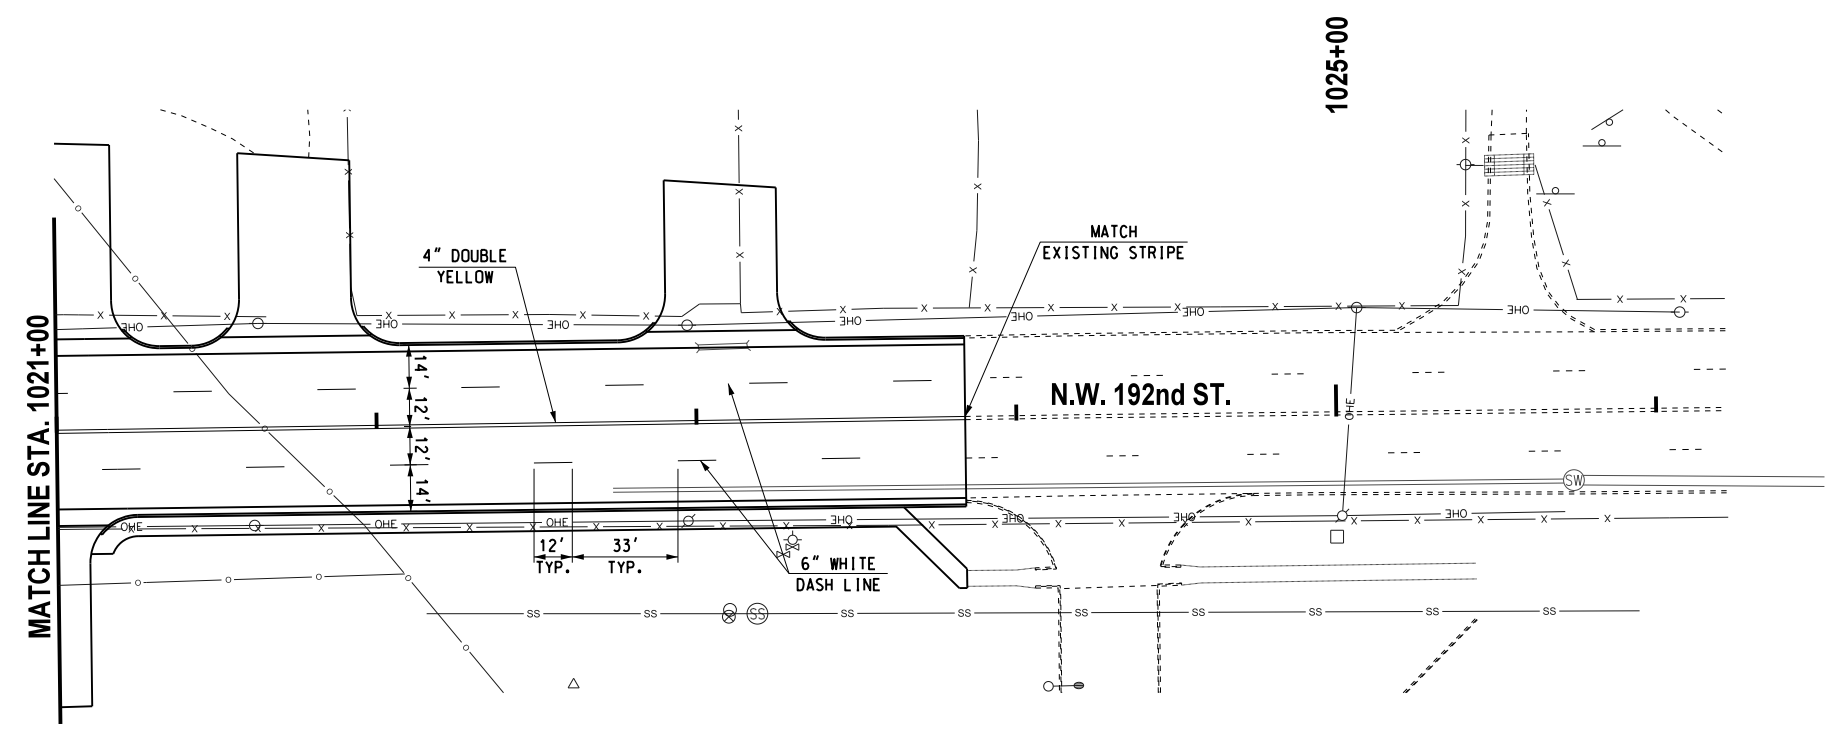


| REVISIONS |             |      |
|-----------|-------------|------|
| NO.       | DESCRIPTION | DATE |
|           |             |      |

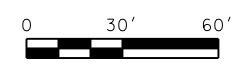

| DESCRIPTION                         | UNIT | TOTALS |
|-------------------------------------|------|--------|
| TRAFFIC STRIPE (PLASTIC) 4" WHITE   | L.F. | 0      |
| TRAFFIC STRIPE (PLASTIC) 4" YELLOW  | L.F. | 570    |
| TRAFFIC STRIPE (PLASTIC) 6" WHITE   | L.F. | 160    |
| TRAFFIC STRIPE (PLASTIC) 6" YELLOW  | L.F. | 0      |
| TRAFFIC STRIPE (PLASTIC) 6" BLACK   | L.F. | 0      |
| TRAFFIC STRIPE (PLASTIC) 8" WHITE   | L.F. | 0      |
| TRAFFIC STRIPE (PLASTIC) 8" YELLOW  | L.F. | 0      |
| TRAFFIC STRIPE (PLASTIC) 12" WHITE  | L.F. | 0      |
| TRAFFIC STRIPE (PLASTIC) 12" YELLOW | L.F. | 0      |
| TRAFFIC STRIPE (PLASTIC) 24" WHITE  | L.F. | 0      |
| TRAFFIC STRIPE (PLASTIC) ARROWS     | EA.  | 0      |
| TRAFFIC STRIPE (PLASTIC) WORDS      | EA.  | 0      |
| TRAFFIC STRIPE (PLASTIC) SYMBOLS    | EA.  | 0      |

|        |     |          |
|--------|-----|----------|
| Design | RWR | 08/10/17 |
| Drawn  | GDB | 08/10/17 |

**SIGNING & STRIPING**  
**N.W. 192nd ST. (SHEET 2 OF 2)**  
**STA. 1021+00 TO 1026+00**  
 State Job No. 14964(08) Sheet No. 127

08/10/17 G:\0\Projects\1-1662B SH 74 @ NW 178th, NW 192nd & NW 206th\CAD\NW 192nd SIGNING 2.dgn