
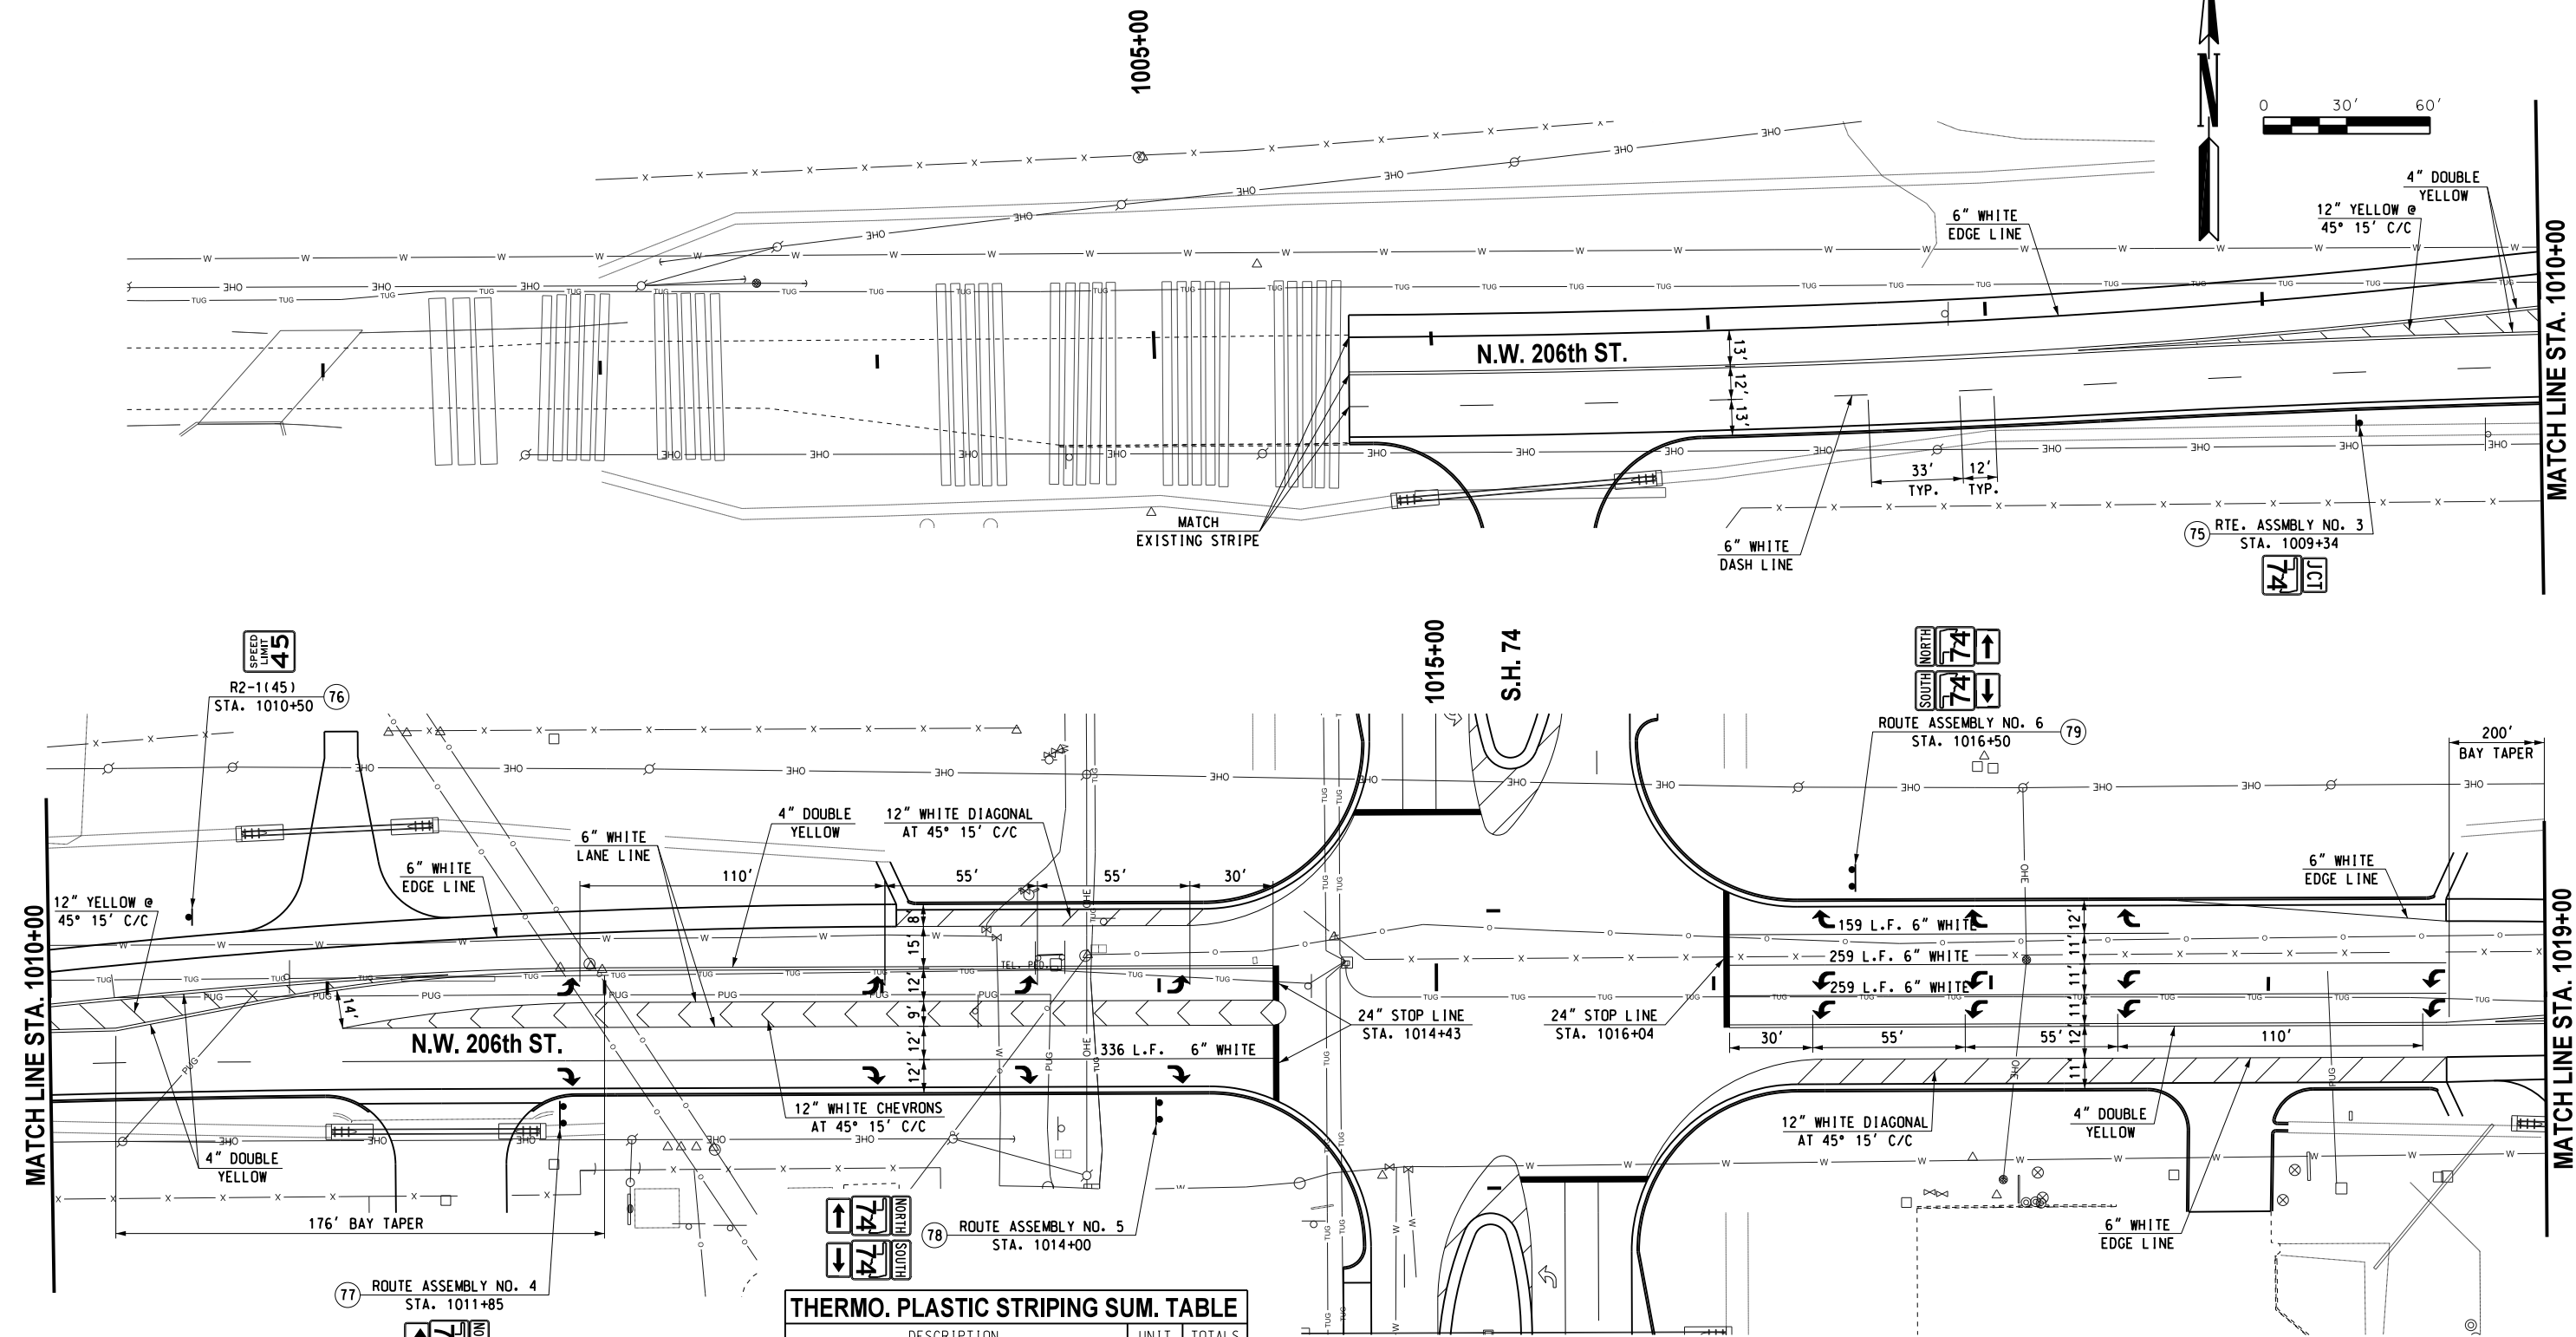


REVISIONS		
NO.	DESCRIPTION	DATE

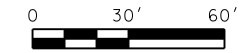

THERMO. PLASTIC STRIPING SUM. TABLE

DESCRIPTION	UNIT	TOTALS
TRAFFIC STRIPE (PLASTIC) 4" WHITE	L.F.	0
TRAFFIC STRIPE (PLASTIC) 4" YELLOW	L.F.	3010
TRAFFIC STRIPE (PLASTIC) 6" WHITE	L.F.	3190
TRAFFIC STRIPE (PLASTIC) 6" YELLOW	L.F.	0
TRAFFIC STRIPE (PLASTIC) 6" BLACK	L.F.	0
TRAFFIC STRIPE (PLASTIC) 8" WHITE	L.F.	0
TRAFFIC STRIPE (PLASTIC) 8" YELLOW	L.F.	0
TRAFFIC STRIPE (PLASTIC) 12" WHITE	L.F.	574
TRAFFIC STRIPE (PLASTIC) 12" YELLOW	L.F.	110
TRAFFIC STRIPE (PLASTIC) 24" WHITE	L.F.	90
TRAFFIC STRIPE (PLASTIC) ARROWS	EA.	19
TRAFFIC STRIPE (PLASTIC) WORDS	EA.	0
TRAFFIC STRIPE (PLASTIC) SYMBOLS	EA.	0

Design	RWR	08/10/17
Drawn	GDB	08/10/17

SIGNING & STRIPING
N.W. 206th ST. (SHEET 1 OF 2)
STA. 1005+70 TO 1019+00
 State Job No. 14964(08) Sheet No. T28

08/10/17 G:\Projects\T-1662B SH 74 @ NW 178th, NW 192nd & NW 206th\CAD\NW 206th SIGNING.dgn