


08/10/17 G:\01Projects\T-6628 SH 74 e NW 178th, NW 192nd & NW 206th\CAD\TC PHASE ABCD.2 SH 74.dgn

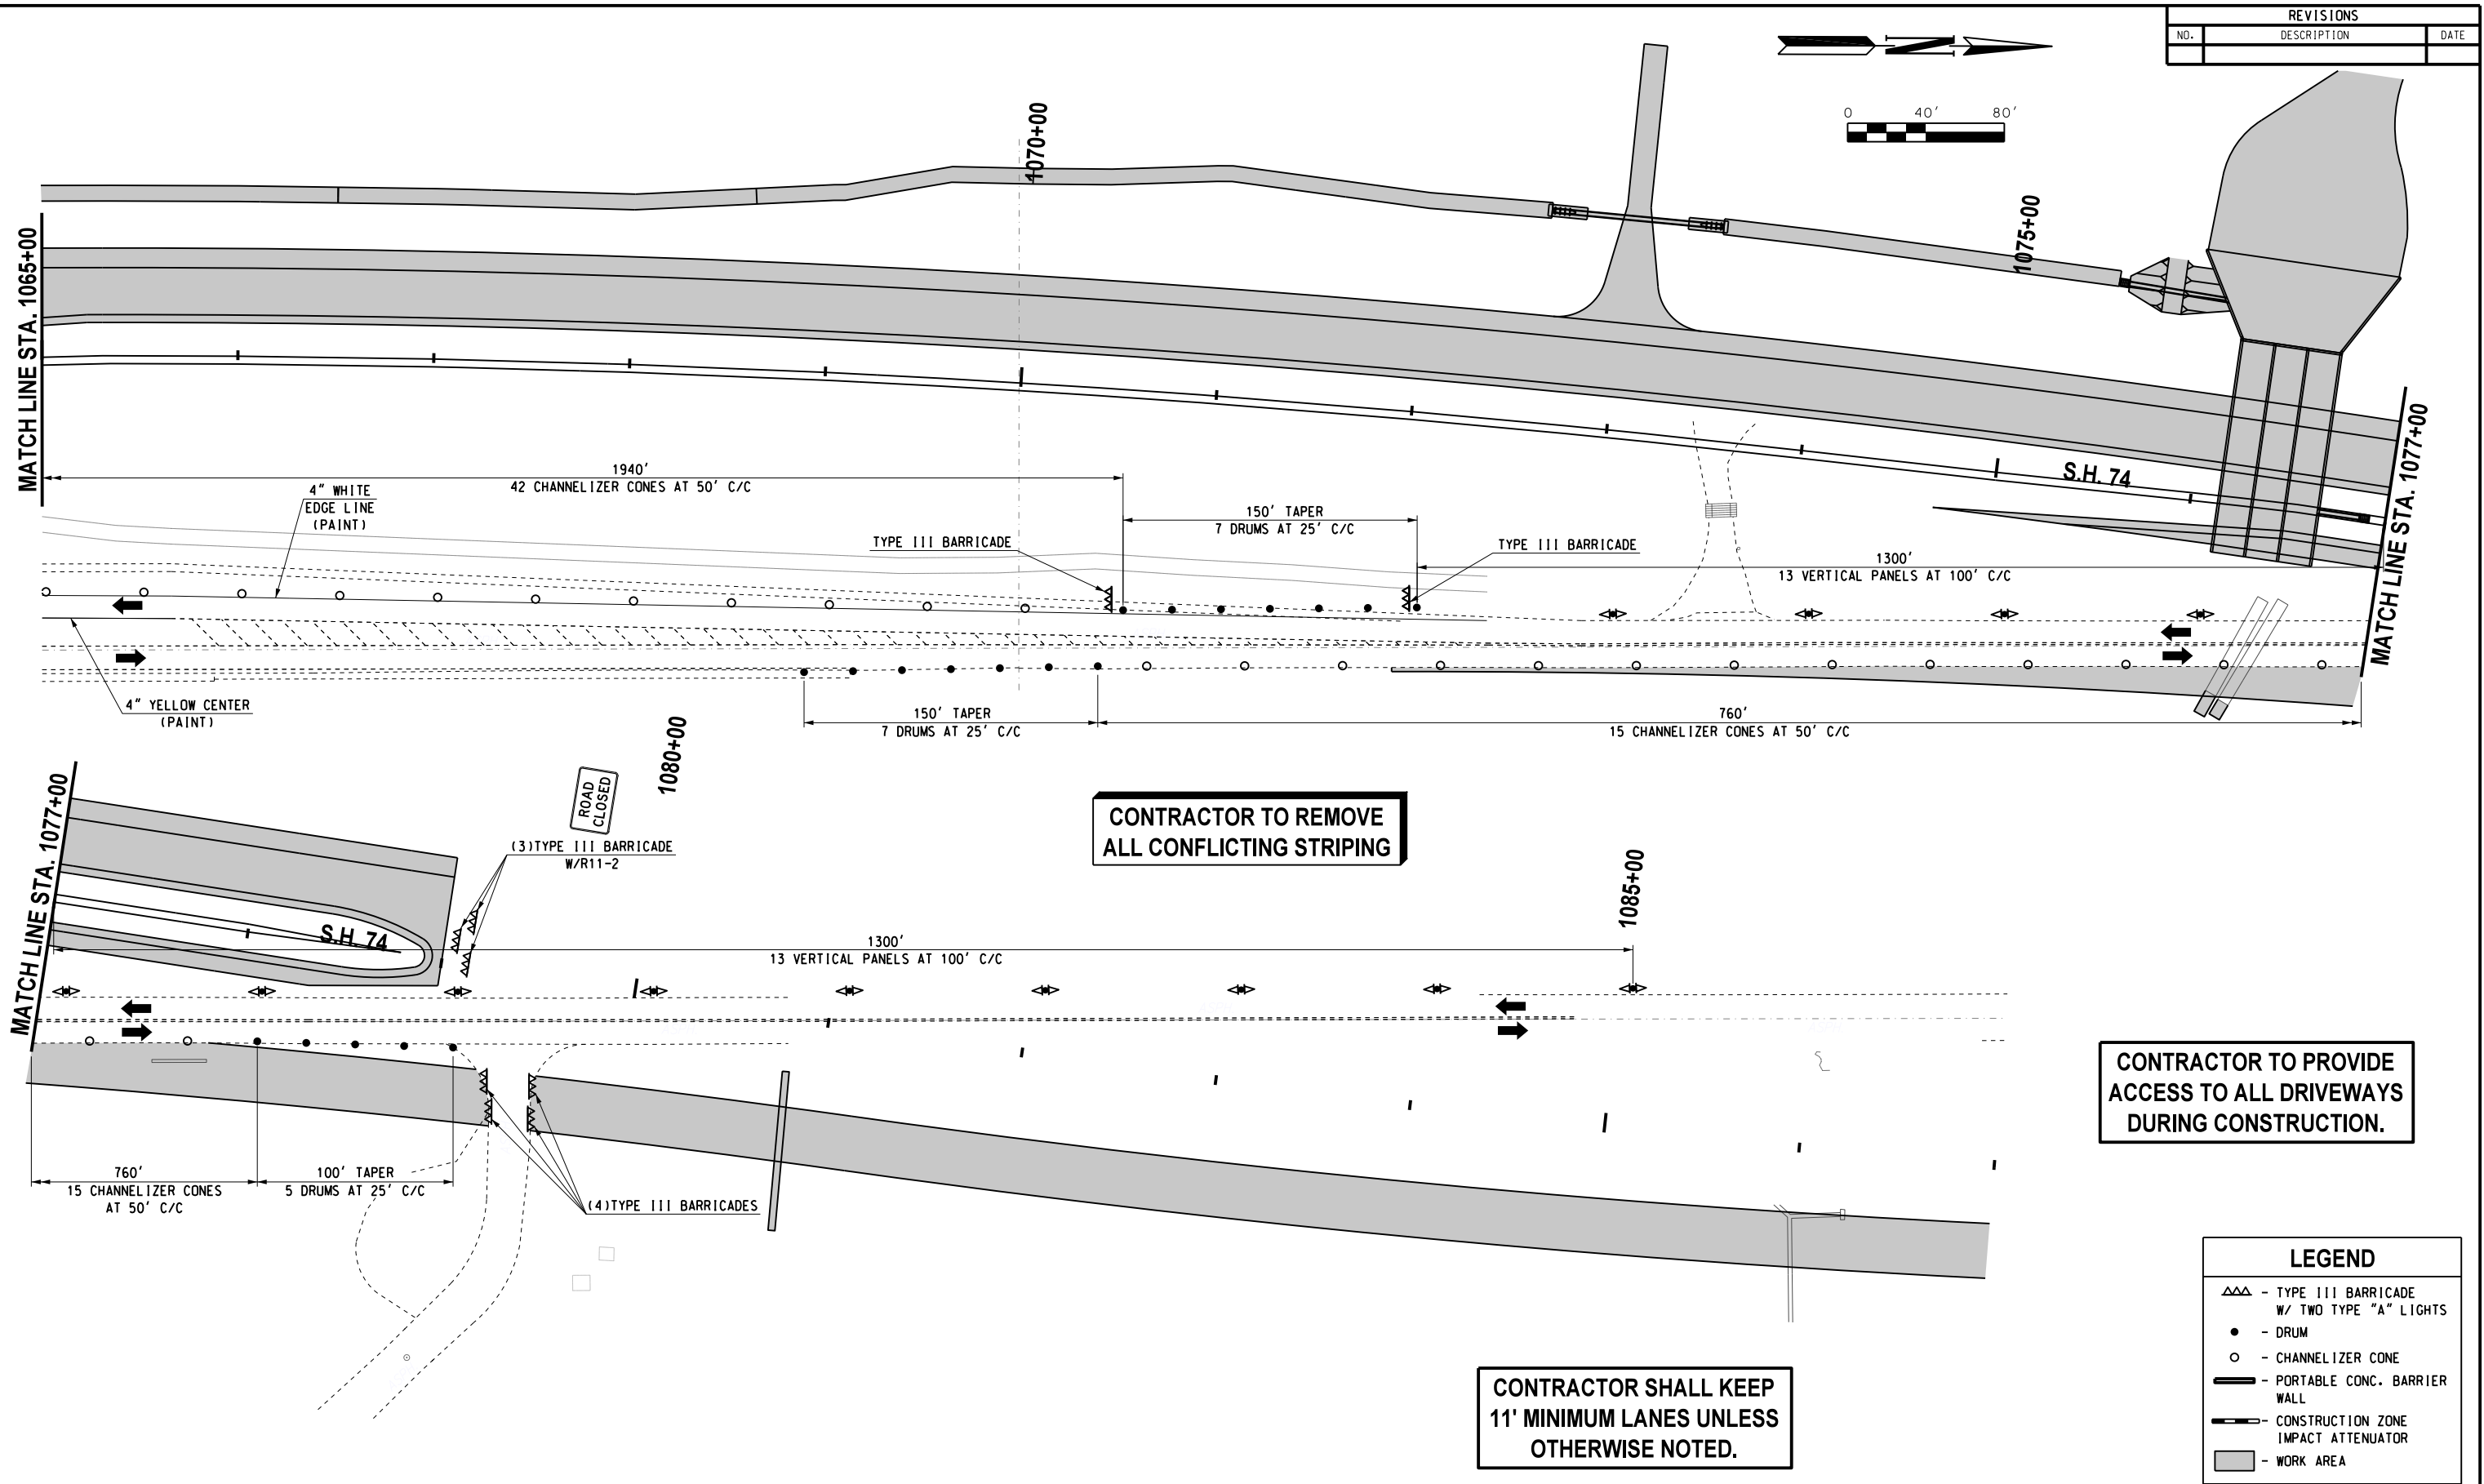

REVISIONS		
NO.	DESCRIPTION	DATE

LEGEND	
△△△	- TYPE III BARRICADE W/ TWO TYPE "A" LIGHTS
●	- DRUM
○	- CHANNELIZER CONE
▬	- PORTABLE CONC. BARRIER WALL
▬▬▬	- CONSTRUCTION ZONE IMPACT ATTENUATOR
■	- WORK AREA

Design	GDB	08/10/17
Drawn	RWR	08/10/17
<b>TEC</b> A CLEAR DIRECTION		

**TRAFFIC CONTROL**  
**PHASES 1A,B,C & D (SHEET 2 OF 2)**  
**S.H. 74 (STA. 1065+00 TO 1087+00)**  
State Job No. 14964(08) Sheet No. T35