


REVISIONS		
NO.	DESCRIPTION	DATE

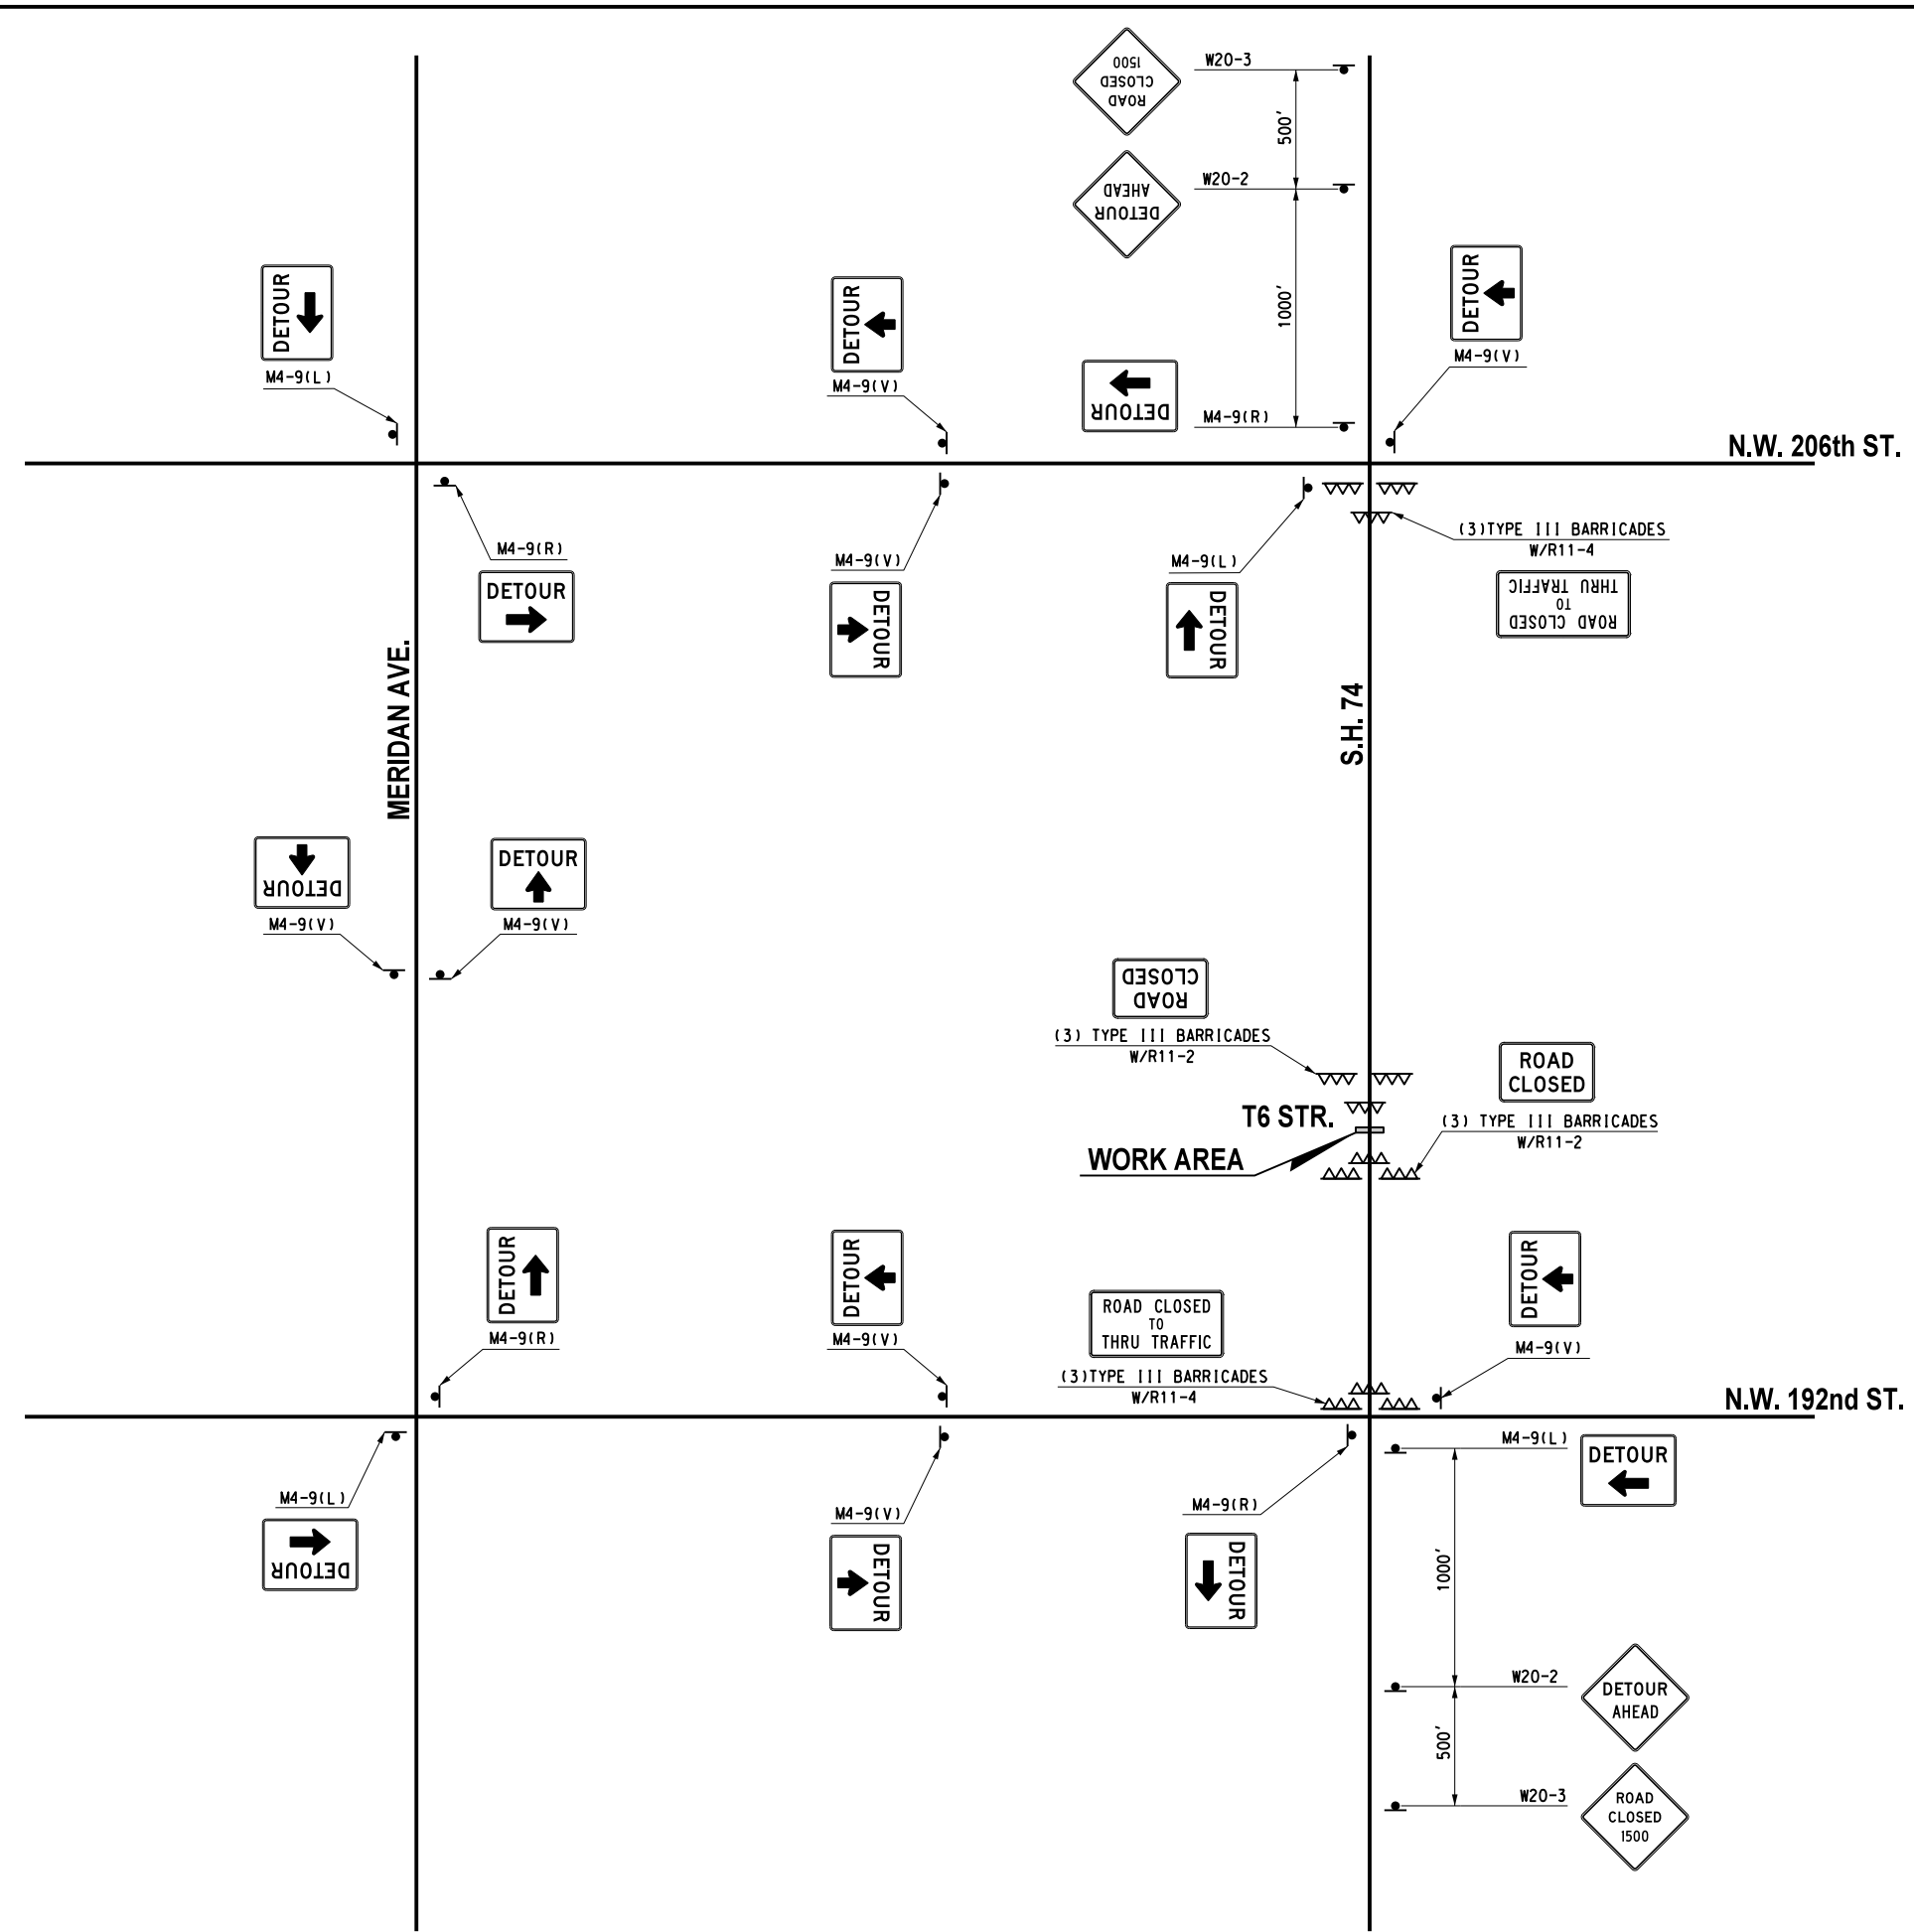

FOR MORE INFORMATION ON  
T6 DRAINAGE STRUCTURES  
SEE SHEET T42.

08/10/17 G:\Projects\T-1662B SH 74 @ NW 178th, NW 192nd & NW 206th\CAD\TC PHASE 1C DETOUR PIPE T6.dgn

Design	RWR	08/10/17
Drawn	SB	08/10/17



**TRAFFIC CONTROL DETOUR PLAN**  
**PHASE 1C**  
**DRAINAGE PIPES T6**  
State Job No. 14964(08) Sheet No. T37