
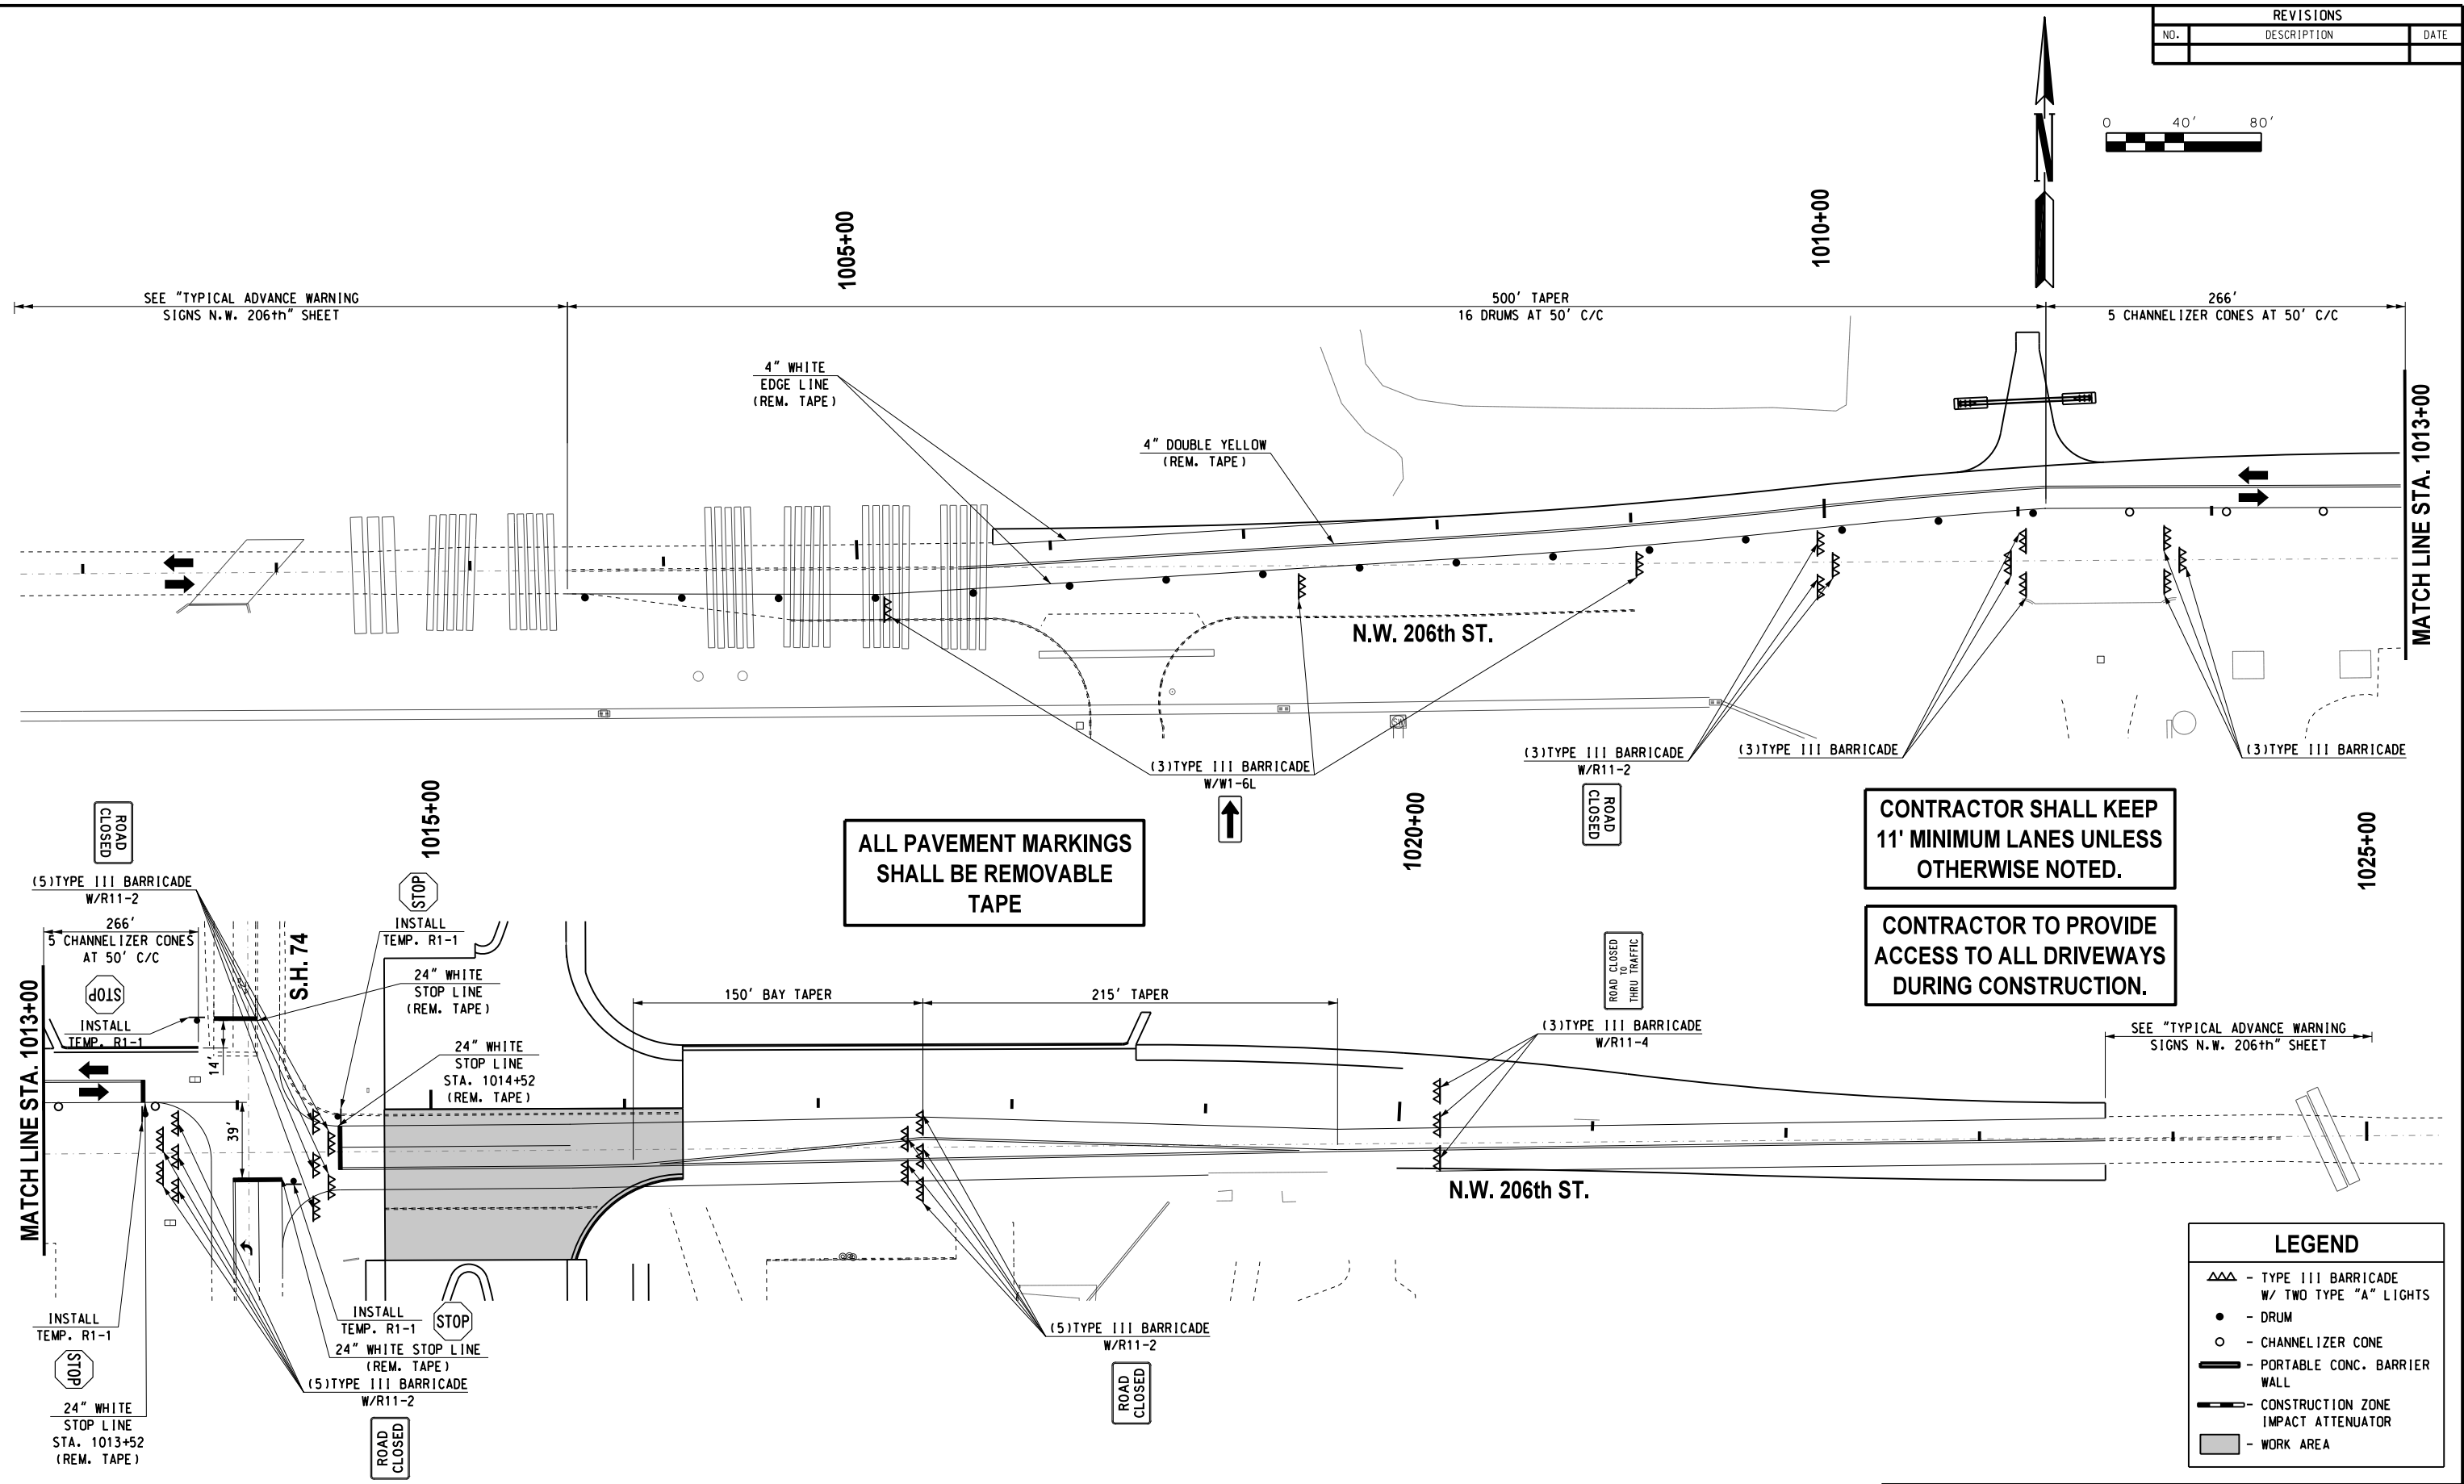


REVISIONS		
NO.	DESCRIPTION	DATE

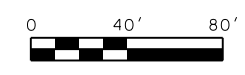

08/10/17 G:\0\Projects\T-16628 SH 74 @ NW 178th, NW 192nd & NW 206th\CAD\TC PHASE 2K & L NW 206th.dgn

LEGEND	
	- TYPE III BARRICADE W/ TWO TYPE "A" LIGHTS
	- DRUM
	- CHANNELIZER CONE
	- PORTABLE CONC. BARRIER WALL
	- CONSTRUCTION ZONE IMPACT ATTENUATOR
	- WORK AREA

Design	RWR	08/10/17
Drawn	GDB	08/10/17

TRAFFIC CONTROL PHASES 2K & L
N.W. 206th ST.
 State Job No. 14964(08) Sheet No. T49
 OKLAHOMA COUNTY