
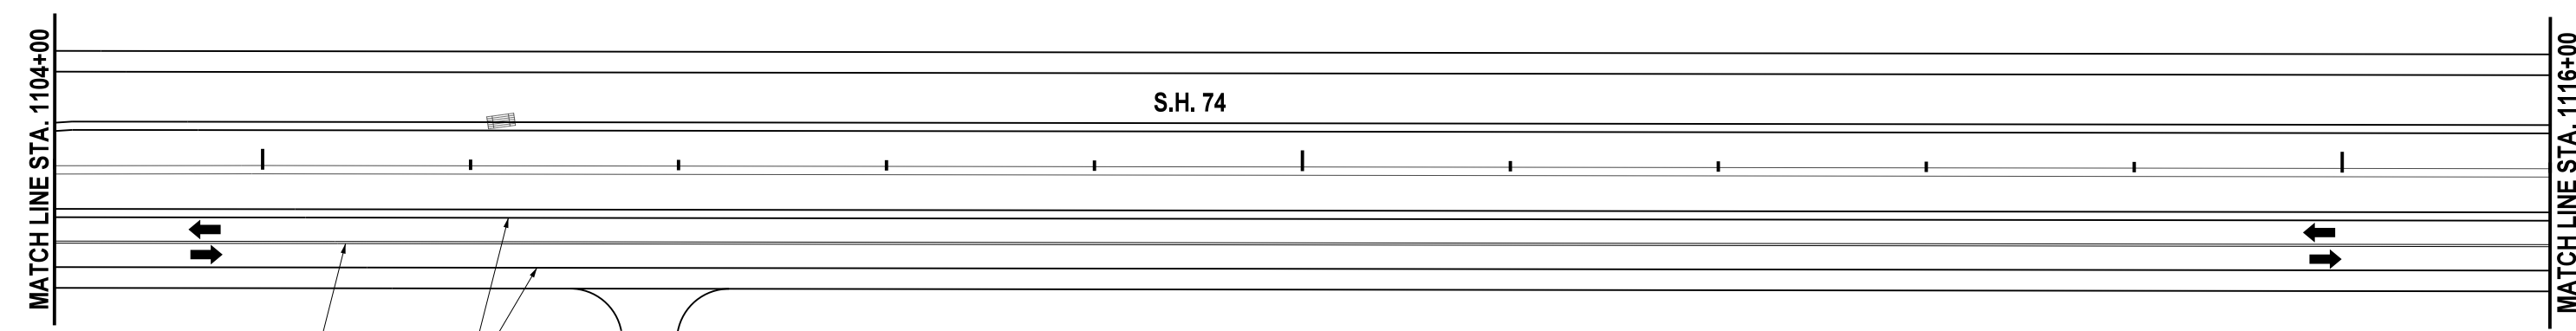
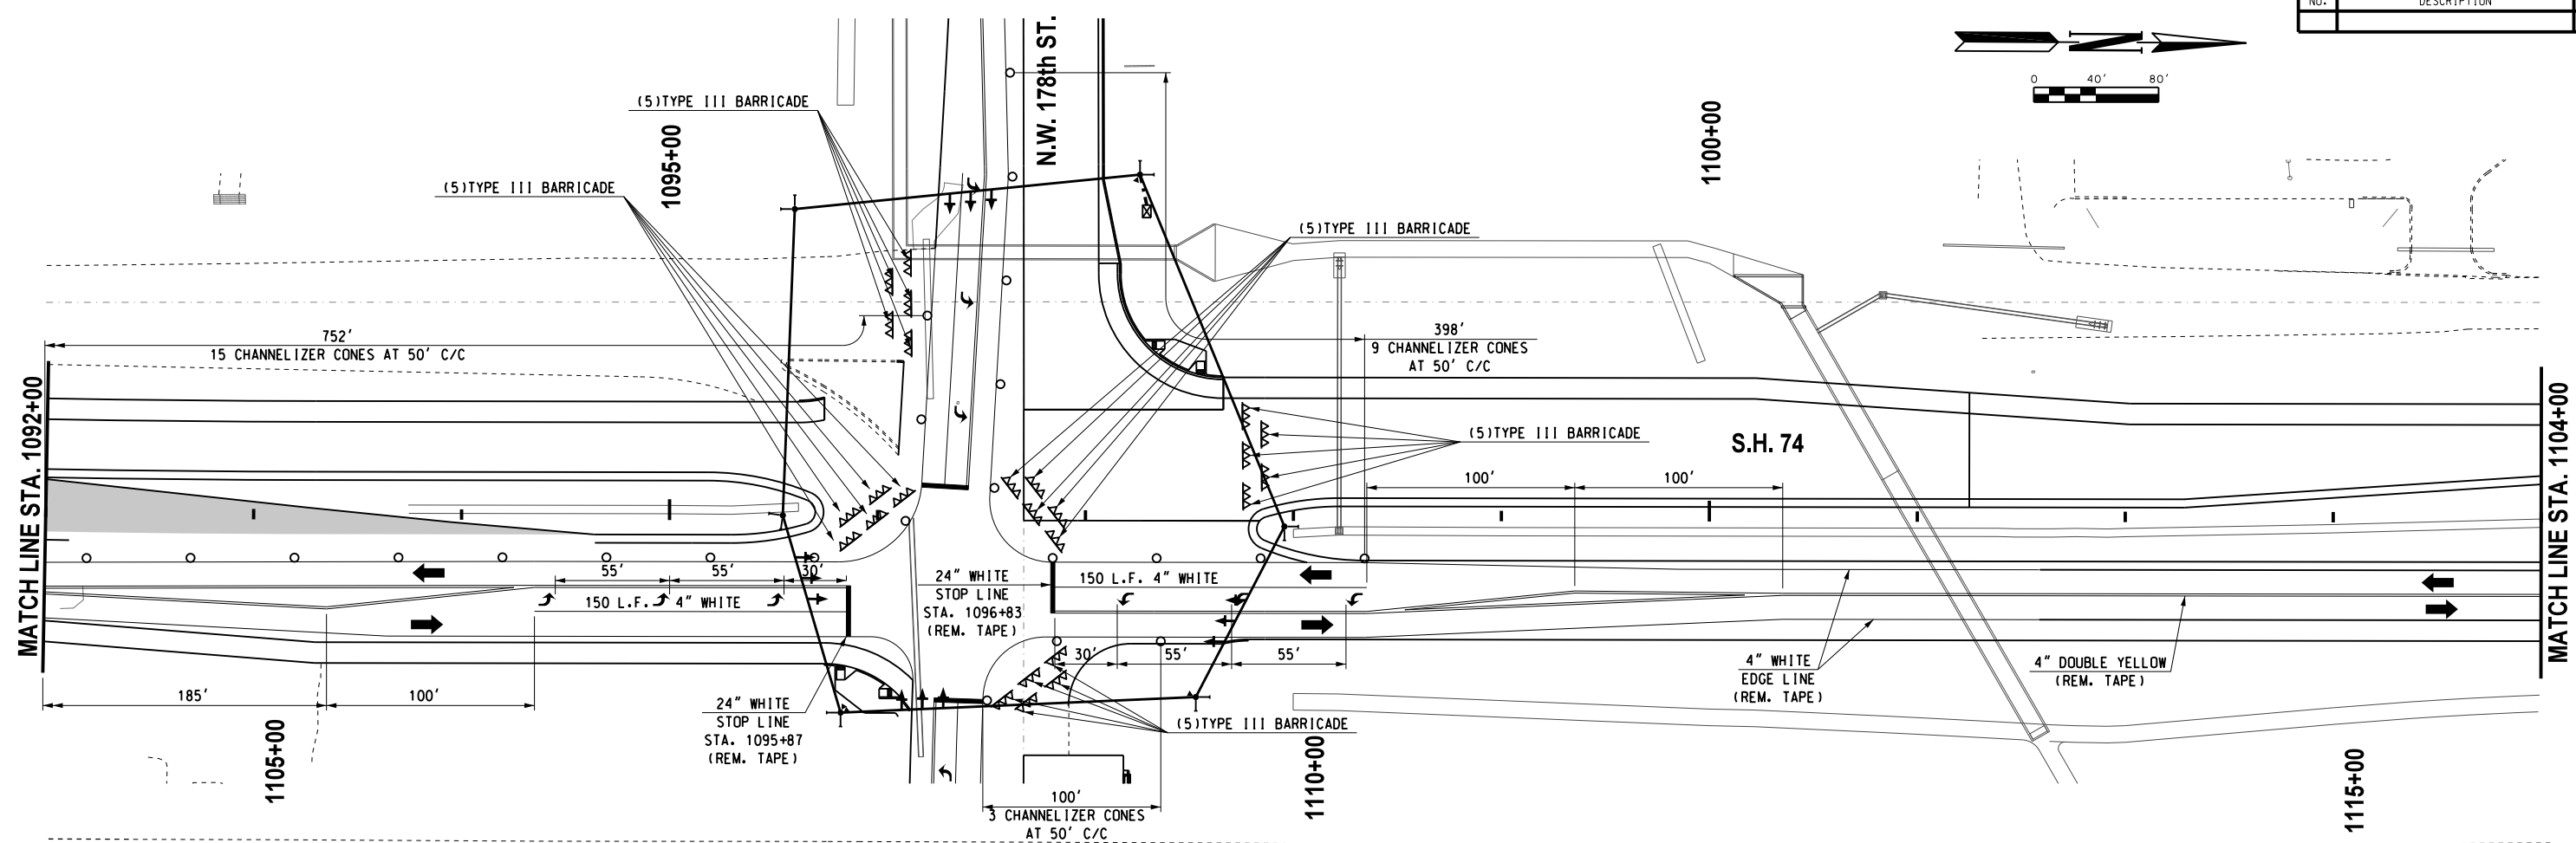


REVISIONS		
NO.	DESCRIPTION	DATE

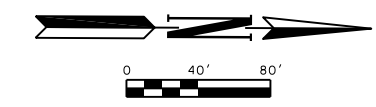

LEGEND	
△△△	- TYPE III BARRICADE W/ TWO TYPE "A" LIGHTS
●	- DRUM
○	- CHANNELIZER CONE
▬	- PORTABLE CONC. BARRIER WALL
▬▬▬	- CONSTRUCTION ZONE IMPACT ATTENUATOR
■	- WORK AREA

ALL PAVEMENT MARKINGS SHALL BE REMOVABLE TAPE

CONTRACTOR SHALL KEEP 11' MINIMUM LANES UNLESS OTHERWISE NOTED.

CONTRACTOR TO PROVIDE ACCESS TO ALL DRIVEWAYS DURING CONSTRUCTION.

Design	RWR	08/10/17
Drawn	GDB	08/10/17



**TRAFFIC CONTROL**  
**PHASES 3L, M & N (SHEET 2 OF 7)**  
**S.H. 74 (STA. 1092+00 TO 1116+00)**  
 State Job No. 14964(08) Sheet No. 171

08/10/17 G:\0\Projects\T-1662B SH 74 @ NW 178th, NW 192nd & NW 206th\CAD\TC PHASE 3\LN\_2 SH 74.dgn