
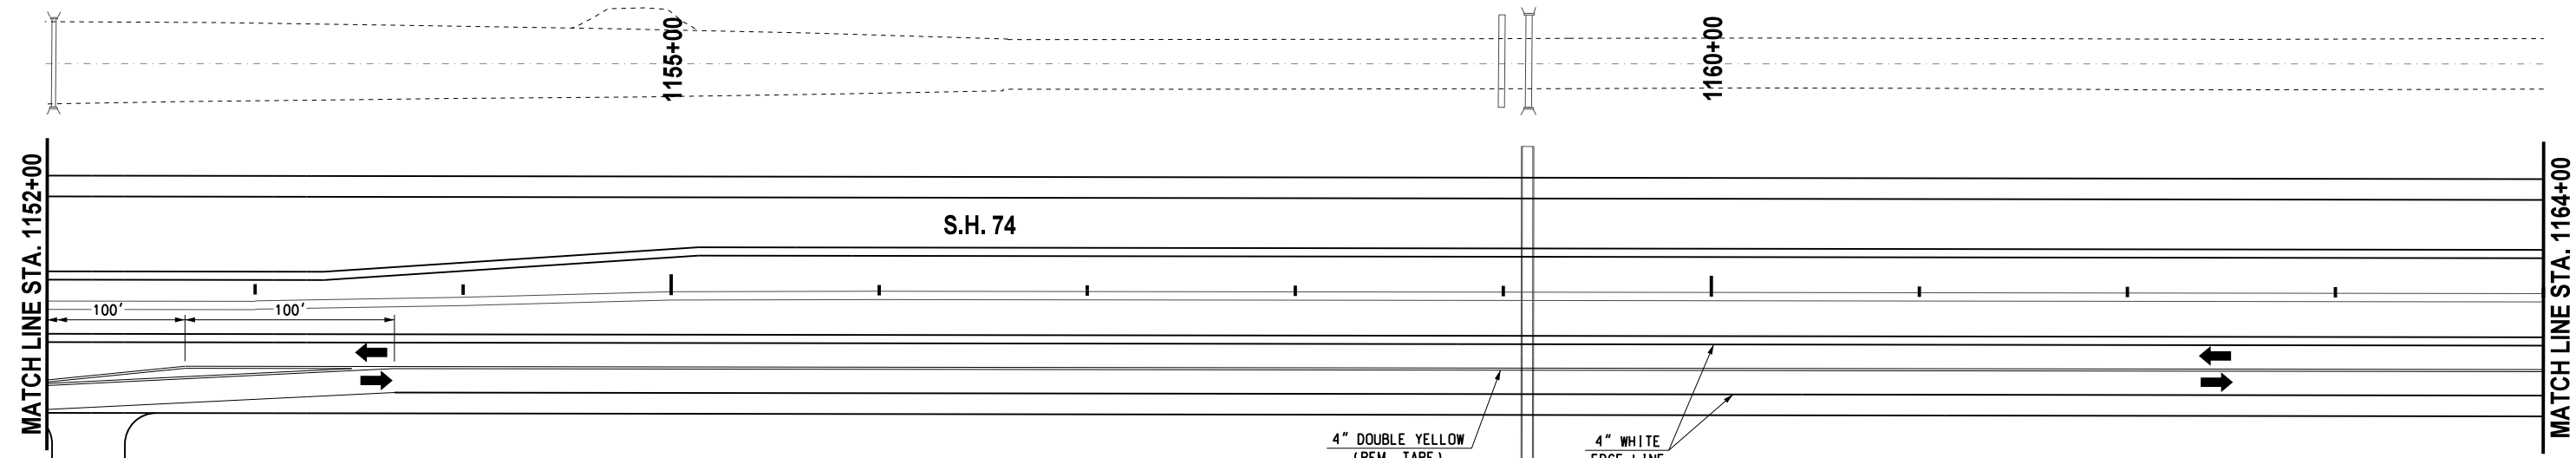
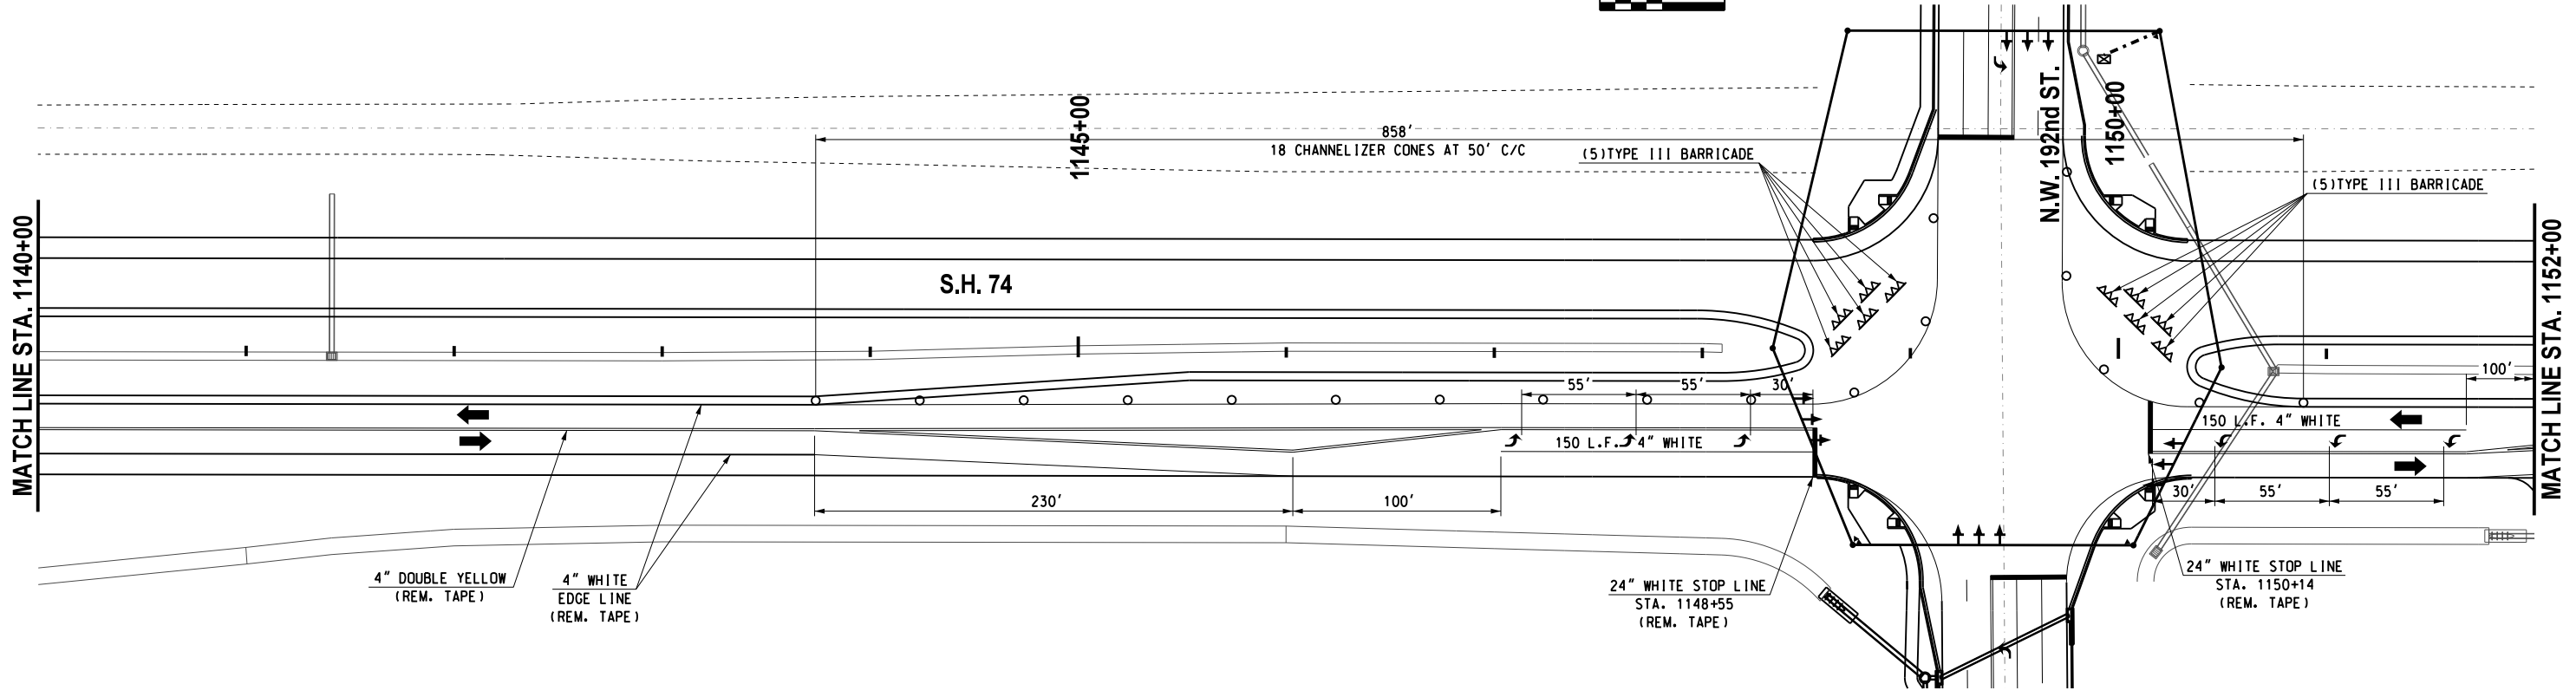


REVISIONS		
NO.	DESCRIPTION	DATE

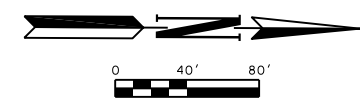

LEGEND	
	- TYPE III BARRICADE W/ TWO TYPE "A" LIGHTS
	- DRUM
	- CHANNELIZER CONE
	- PORTABLE CONC. BARRIER WALL
	- CONSTRUCTION ZONE IMPACT ATTENUATOR
	- WORK AREA

ALL PAVEMENT MARKINGS SHALL BE REMOVABLE TAPE

CONTRACTOR SHALL KEEP 11' MINIMUM LANES UNLESS OTHERWISE NOTED.

CONTRACTOR TO PROVIDE ACCESS TO ALL DRIVEWAYS DURING CONSTRUCTION.

Design	RWR	08/10/17
Drawn	GDB	08/10/17
TEC A CLEAR DIRECTION		

TRAFFIC CONTROL
PHASES 3L, M & N (SHEET 4 OF 7)
S.H. 74 (STA. 1140+00 TO 1164+00)
 State Job No. 14964(08) Sheet No. 173

08/10/17 G:\0\Projects\T-1662B SH 74 @ NW 178th, NW 192nd & NW 206th\CAD\TC PHASE 3L\MN_4 SH 74.dgn