
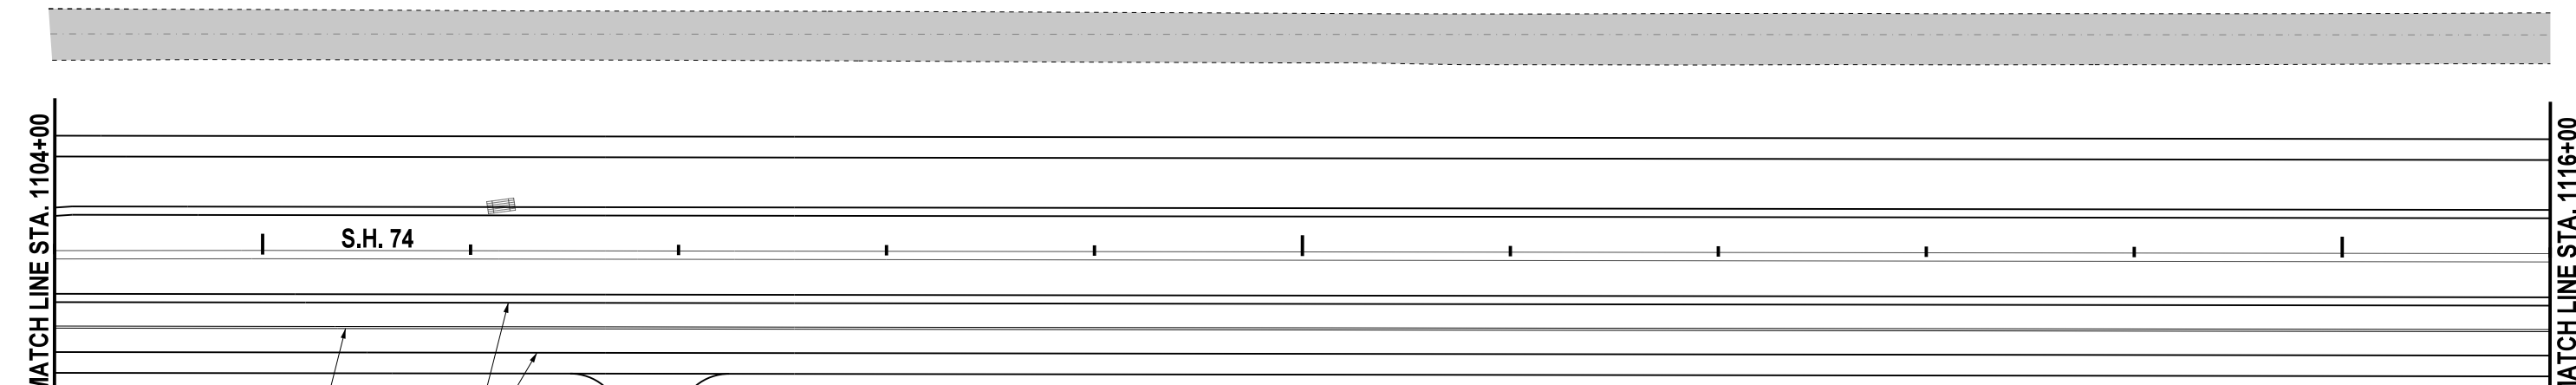
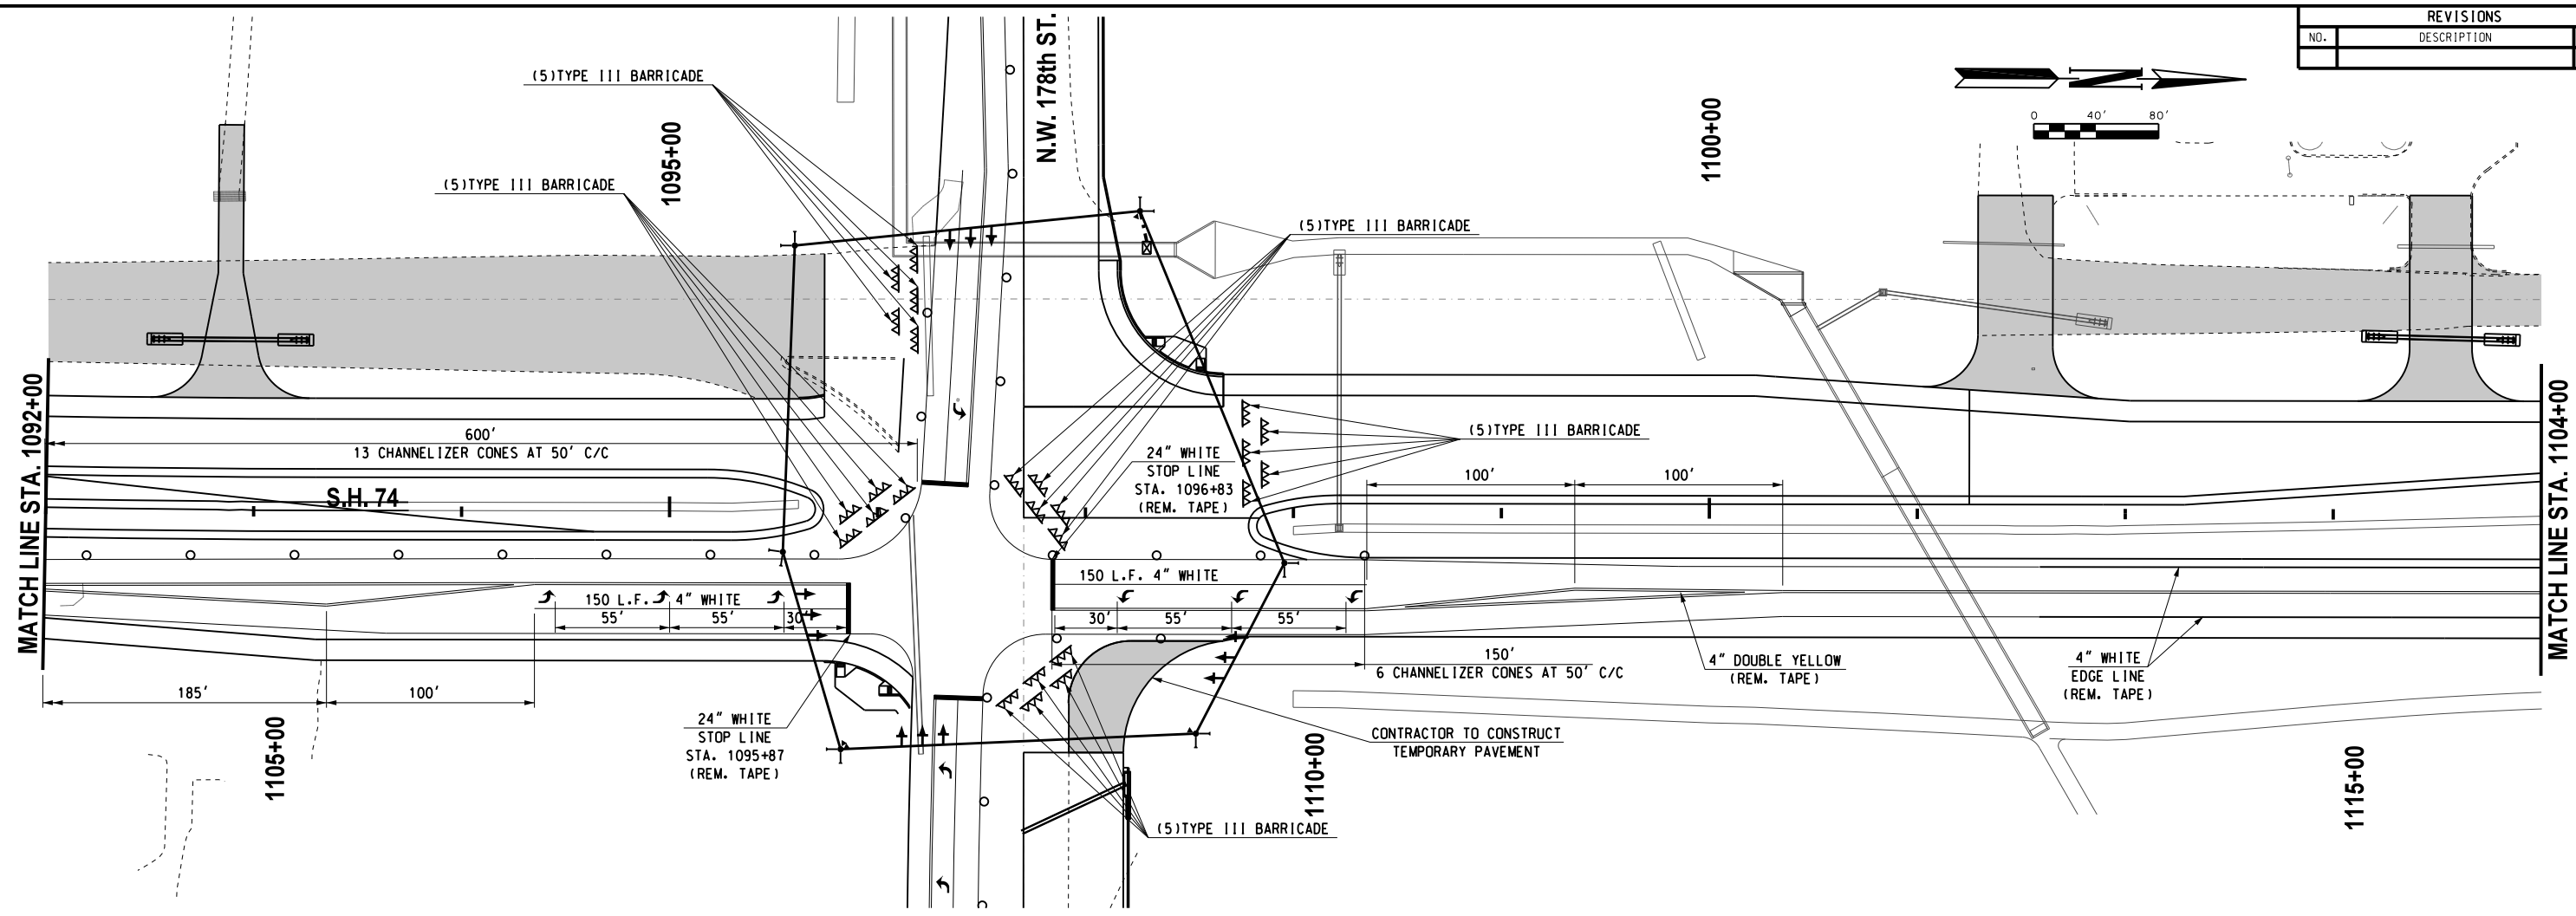


REVISIONS		
NO.	DESCRIPTION	DATE

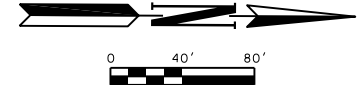

4" DOUBLE YELLOW  
(REM. TAPE)

4" WHITE  
EDGE LINE  
(REM. TAPE)

ALL PAVEMENT MARKINGS  
SHALL BE REMOVABLE  
TAPE

CONTRACTOR TO PROVIDE  
ACCESS TO ALL DRIVEWAYS  
DURING CONSTRUCTION.

CONTRACTOR SHALL KEEP  
11' MINIMUM LANES UNLESS  
OTHERWISE NOTED.

LEGEND	
△△△	- TYPE III BARRICADE W/ TWO TYPE "A" LIGHTS
●	- DRUM
○	- CHANNELIZER CONE
▬	- PORTABLE CONC. BARRIER WALL
▬▬▬	- CONSTRUCTION ZONE IMPACT ATTENUATOR
■	- WORK AREA

Design	RWR	08/10/17
Drawn	GDB	08/10/17



**TRAFFIC CONTROL**  
**PHASES 30,P,Q,R,S & T (SHEET 2 OF 7)**  
**S.H. 74 (STA. 1092+00 TO 1116+00)**  
 State Job No. 14964(08) Sheet No. 178

08/10/17 G:\0\Projects\T-1662B SH 74 @ NW 178th, NW 192nd & NW 206th\CAD\TC PHASE 30PQRS.T 2 SH 74.dgn