


REVISIONS		
NO.	DESCRIPTION	DATE

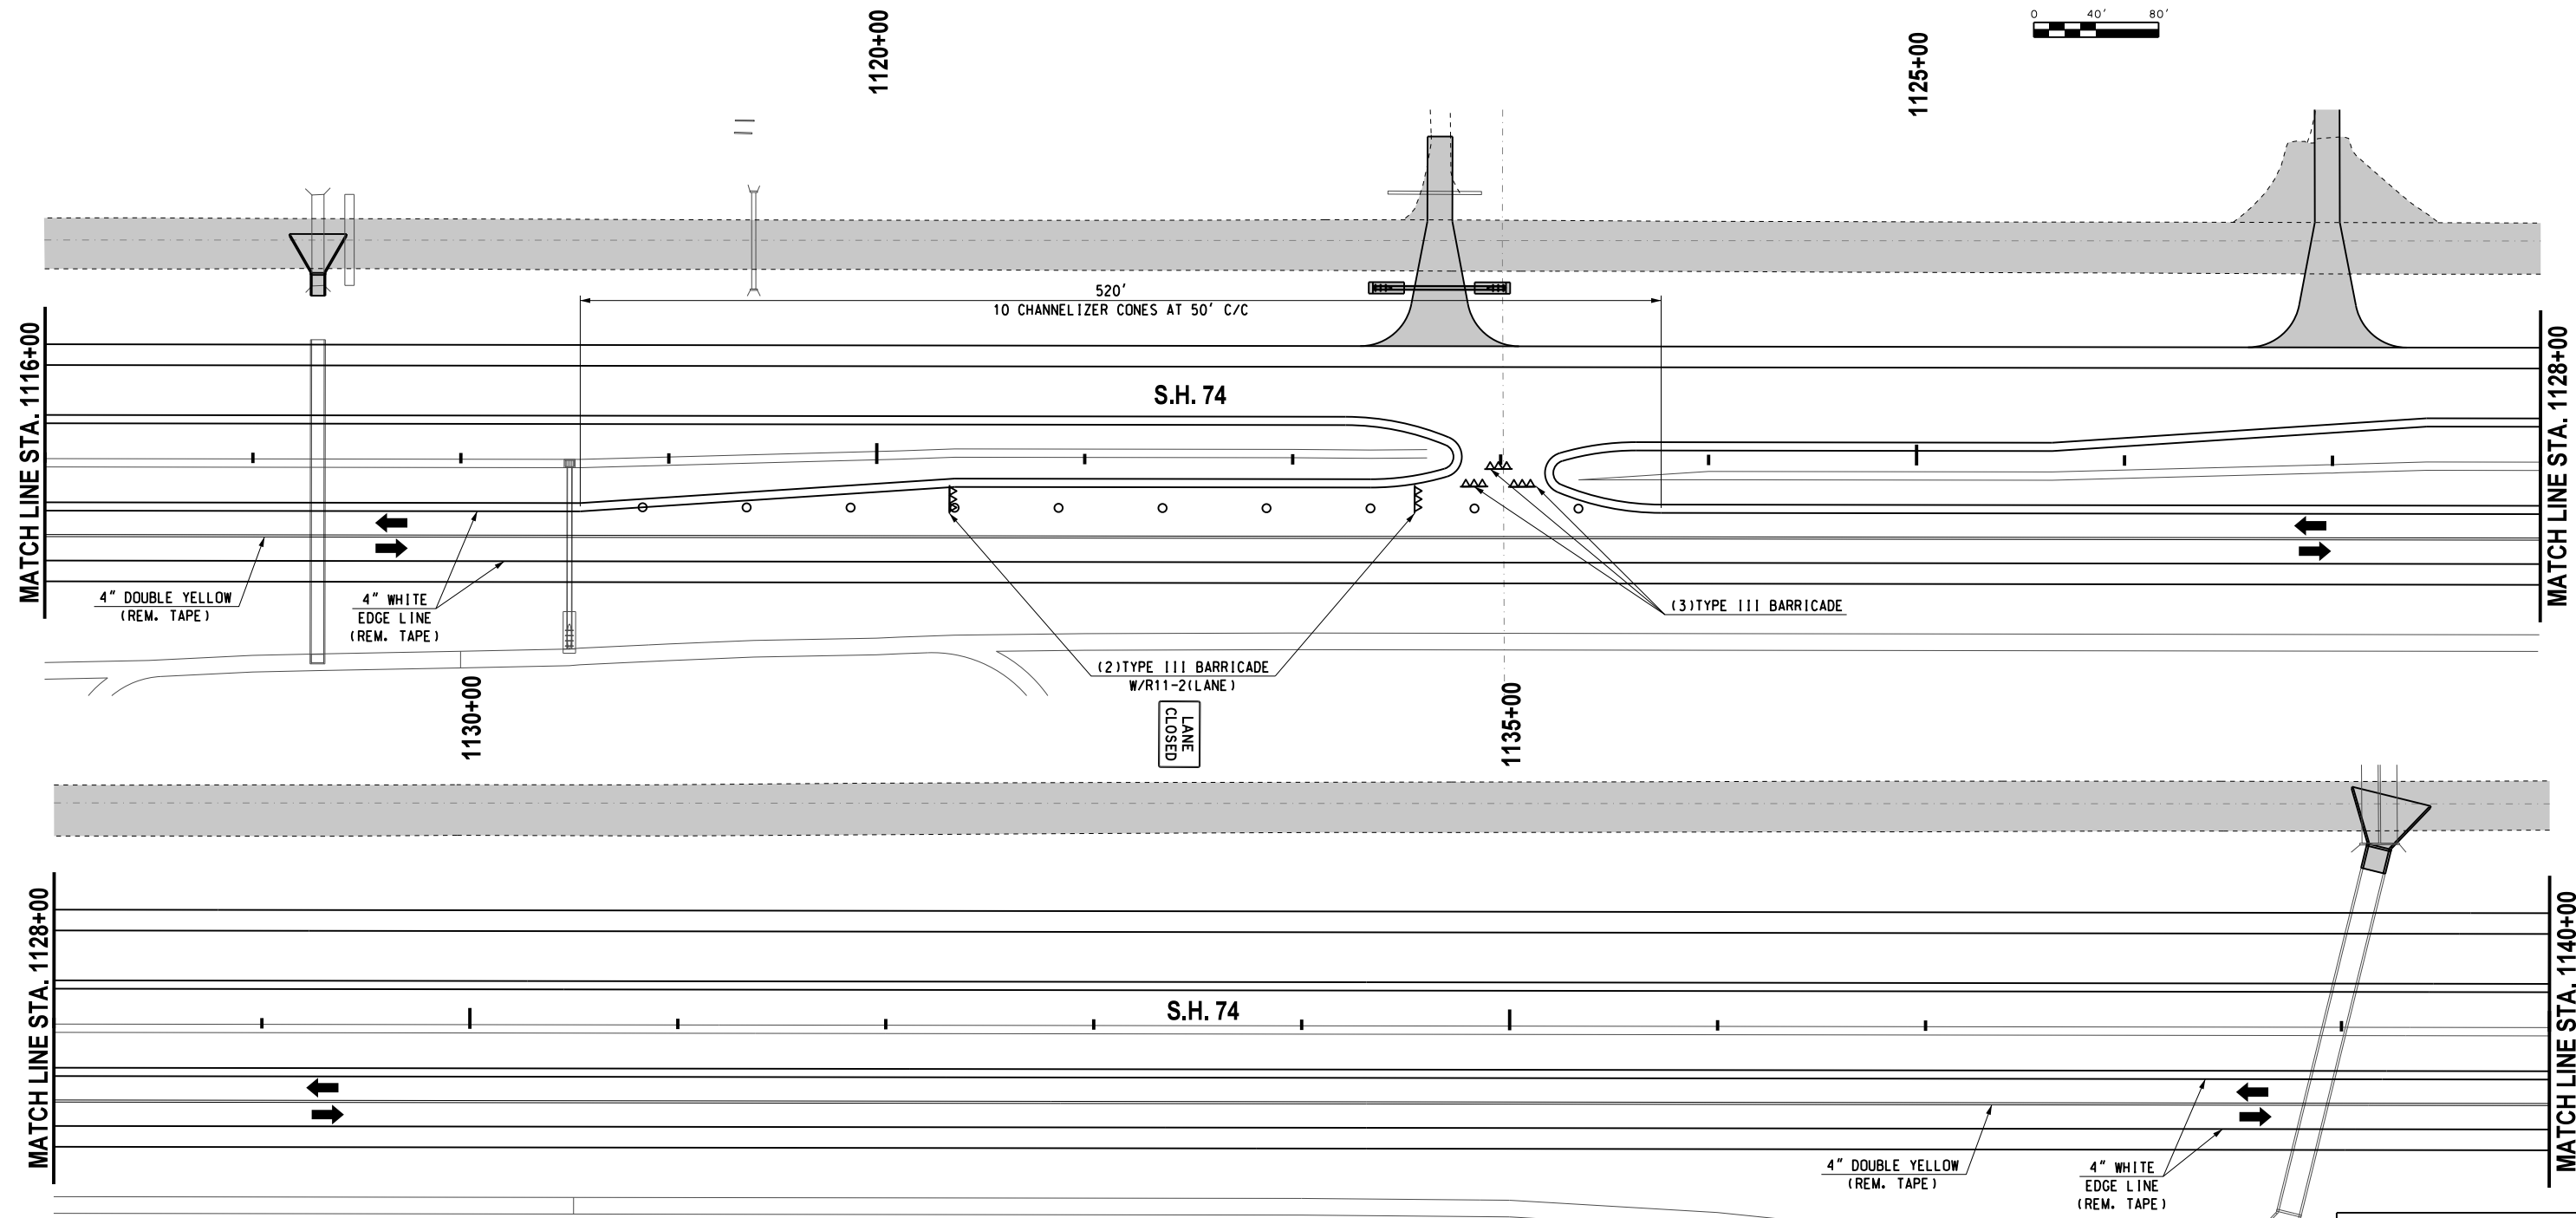

ALL PAVEMENT MARKINGS
SHALL BE REMOVABLE
TAPE

CONTRACTOR SHALL KEEP
11' MINIMUM LANES UNLESS
OTHERWISE NOTED.

CONTRACTOR TO PROVIDE
ACCESS TO ALL DRIVEWAYS
DURING CONSTRUCTION.

LEGEND	
	- TYPE III BARRICADE W/ TWO TYPE "A" LIGHTS
	- DRUM
	- CHANNELIZER CONE
	- PORTABLE CONC. BARRIER WALL
	- CONSTRUCTION ZONE IMPACT ATTENUATOR
	- WORK AREA

Design	RWR	08/10/17
Drawn	GDB	08/10/17



TRAFFIC CONTROL
PHASES 30,P,Q,R,S & T (SHEET 3 OF 7)
S.H. 74 (STA. 1116+00 TO 1140+00)
State Job No. 14964(08) Sheet No. 179

08/10/17 G:\0\Projects\T-16628 SH 74 @ NW 178th, NW 82nd & NW 206th\CAD\TC PHASE 30PQRS.T 3 SH 74.dgn